


NOTES:
1: The Contractor, Sub Contractor or specialist supplier are responsible for confirming site dimensions prior to fabrication 2: Any dimensional discrepancies are to be reported to the Architect immediately



Ordnance Survey, (c) Crown Copyright 2026. All rights reserved. Licence number 100022432

Location Plan

1 : 1250
0 10 50m

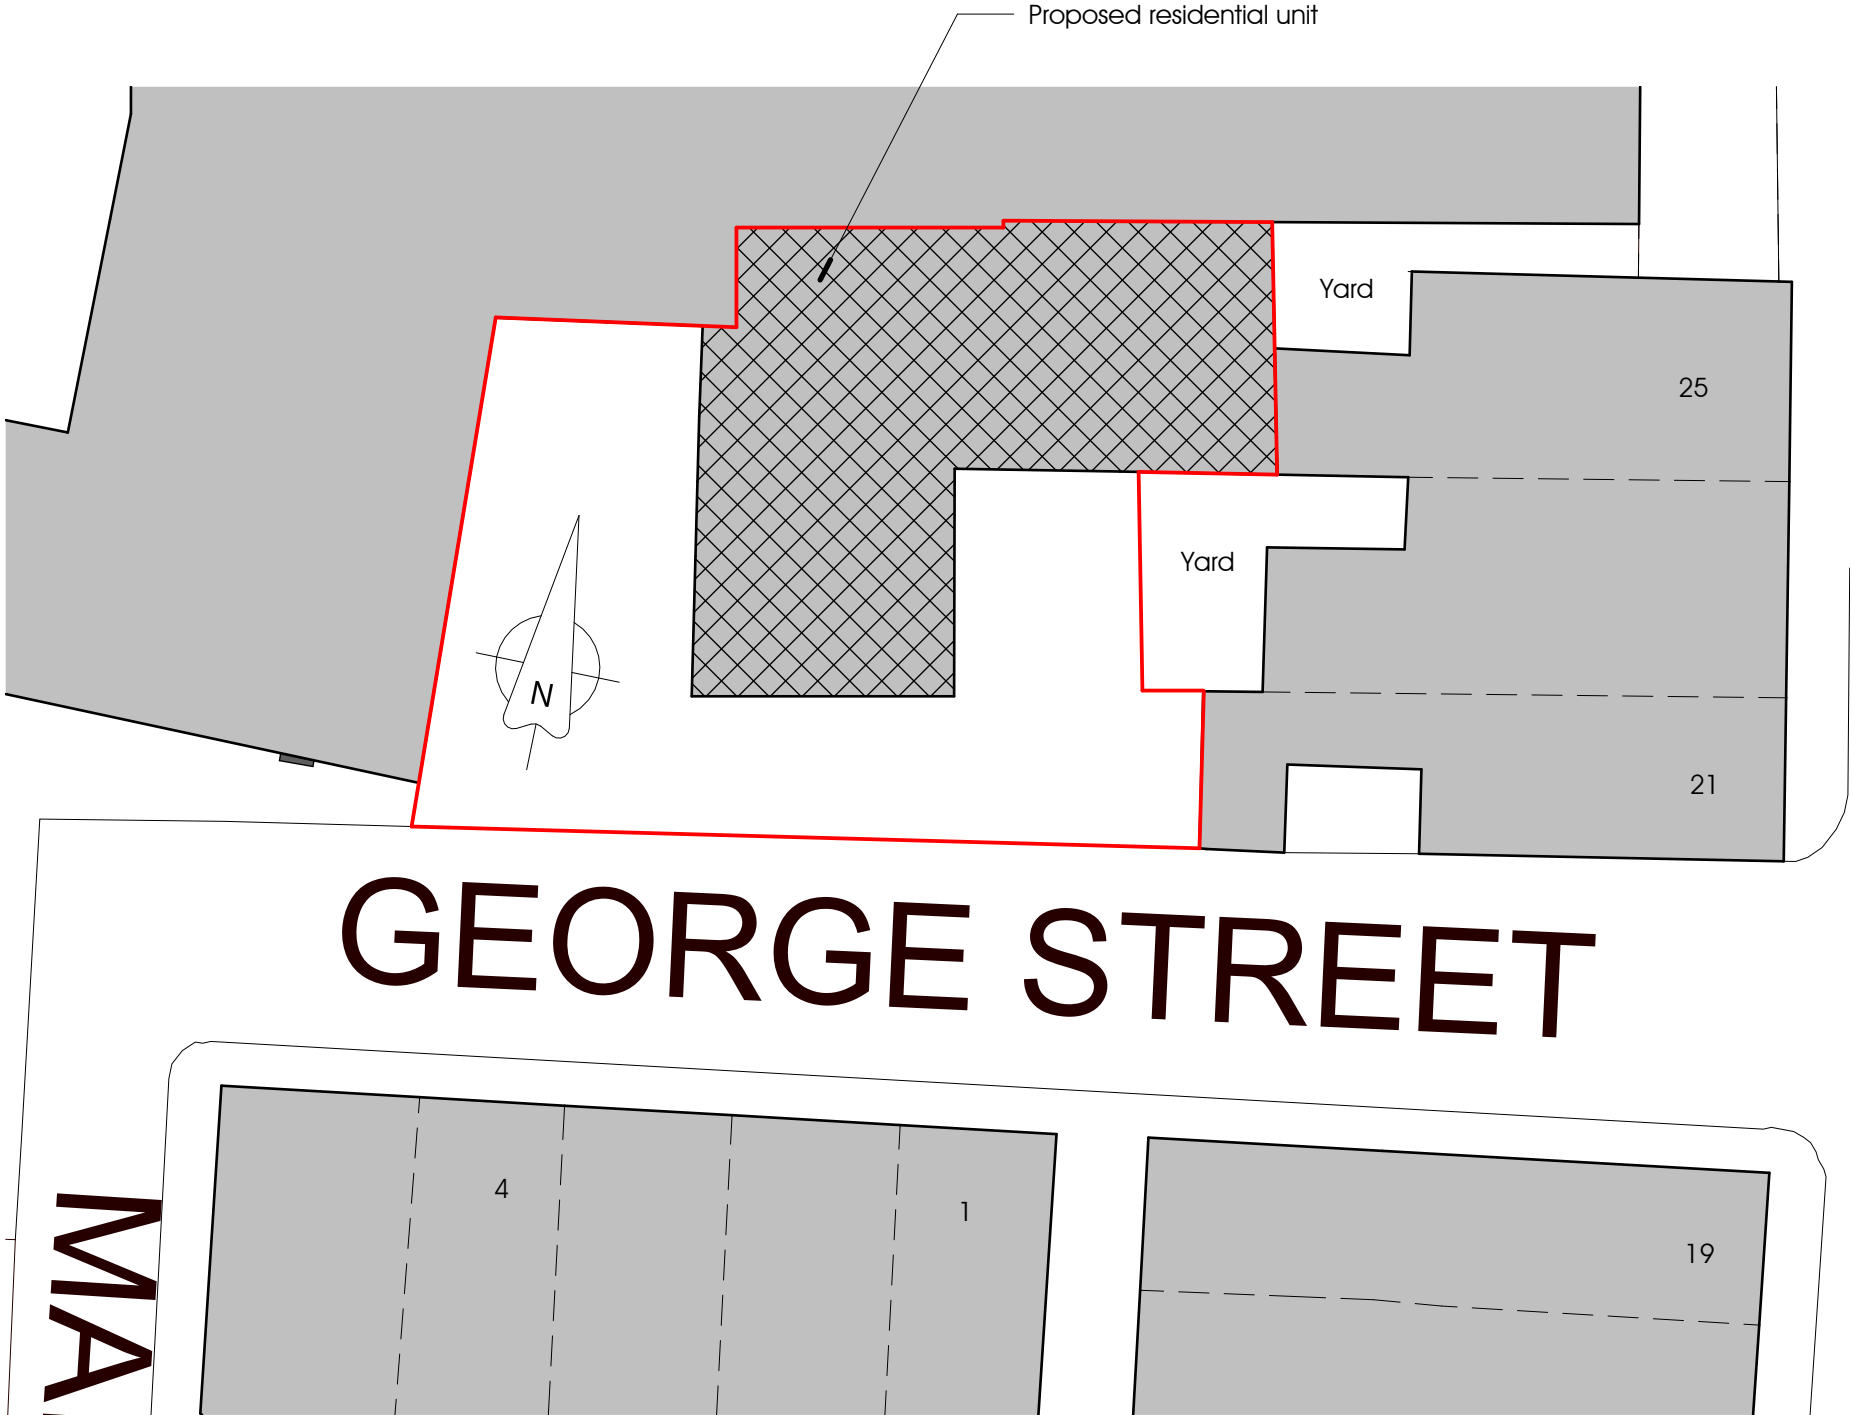

Block Plan

1 : 200
0 1 5 10m

A 01-07-2026 Revised Scheme

Conversion of Workshop to
1 No. dwelling
Mr T Forrest


Building and land accessed off George Street

Planning Application
Location and Block Plans

DATE 05/09/24

JOB NO 3393
DRAWING NO A100
REVISION A
SCALE As indicated @ A3

NOTES:
1: The Contractor, Sub Contractor or specialist supplier are responsible for confirming site dimensions prior to fabrication 2: Any dimensional discrepancies are to be reported to the Architect immediately

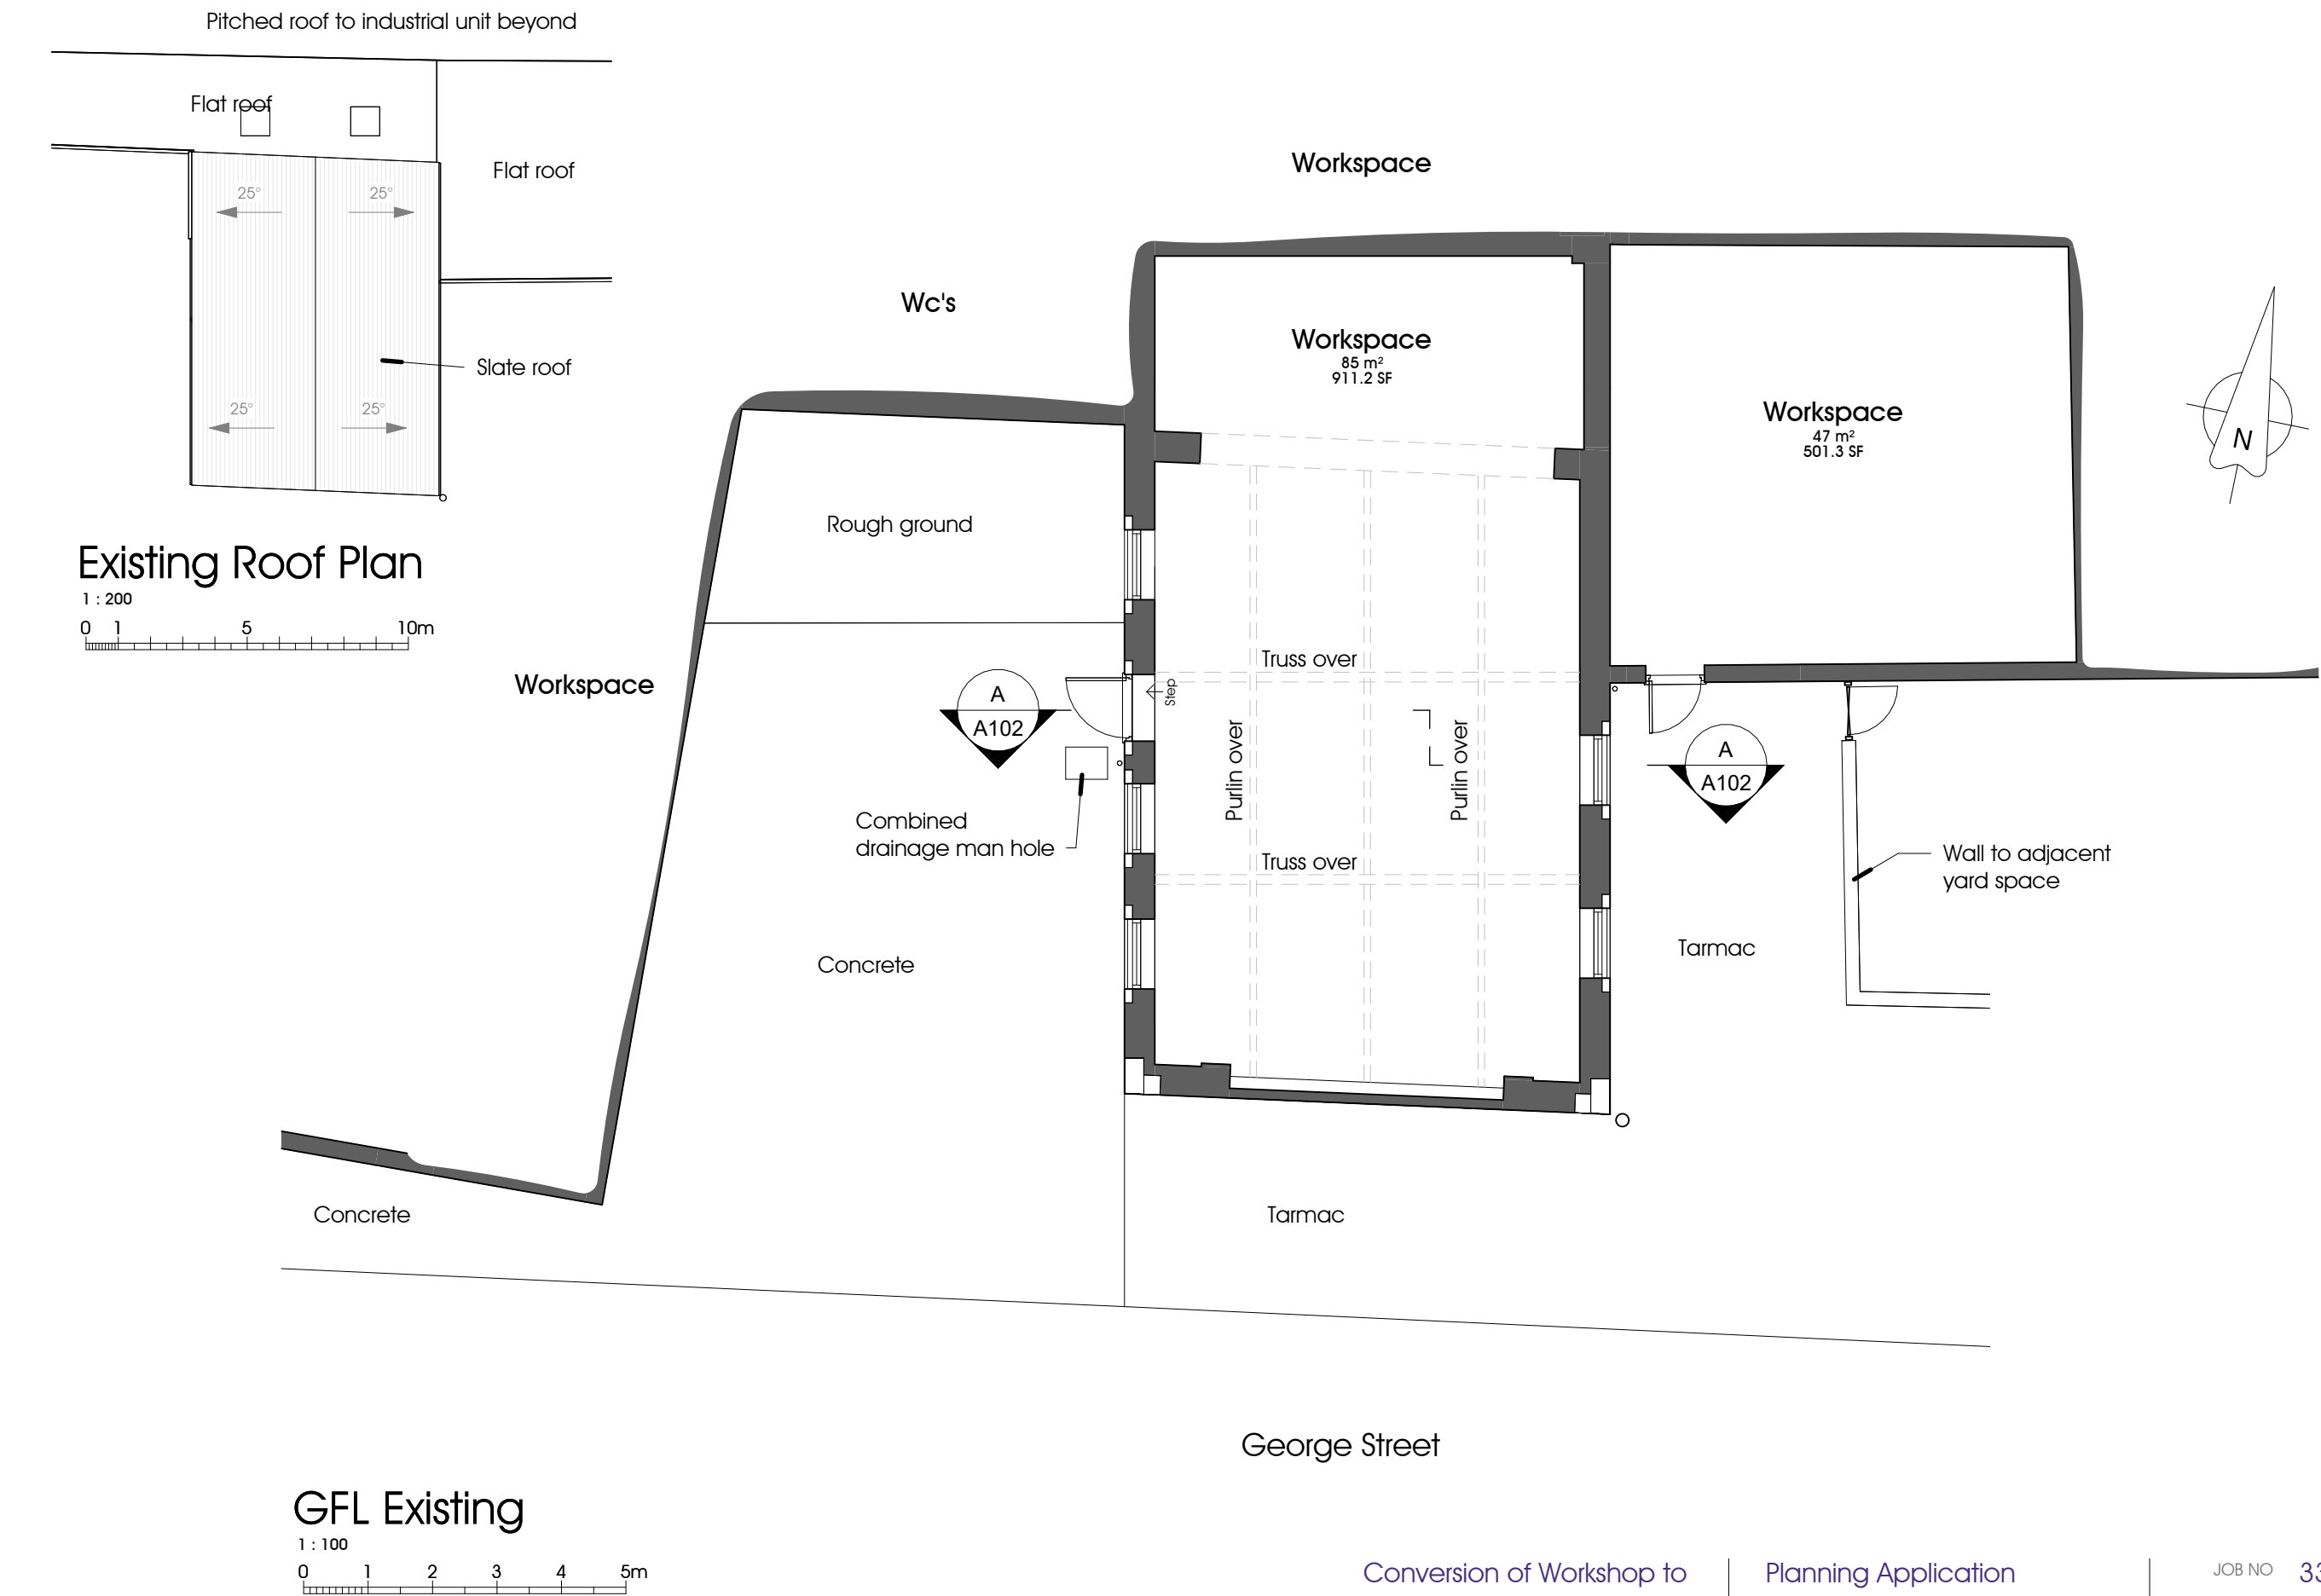

NOTES:
1: The Contractor, Sub Contractor or specialist supplier are responsible for confirming site dimensions prior to fabrication 2: Any dimensional discrepancies are to be reported to the Architect immediately




West Existing

1 : 100




East Existing

1 : 100

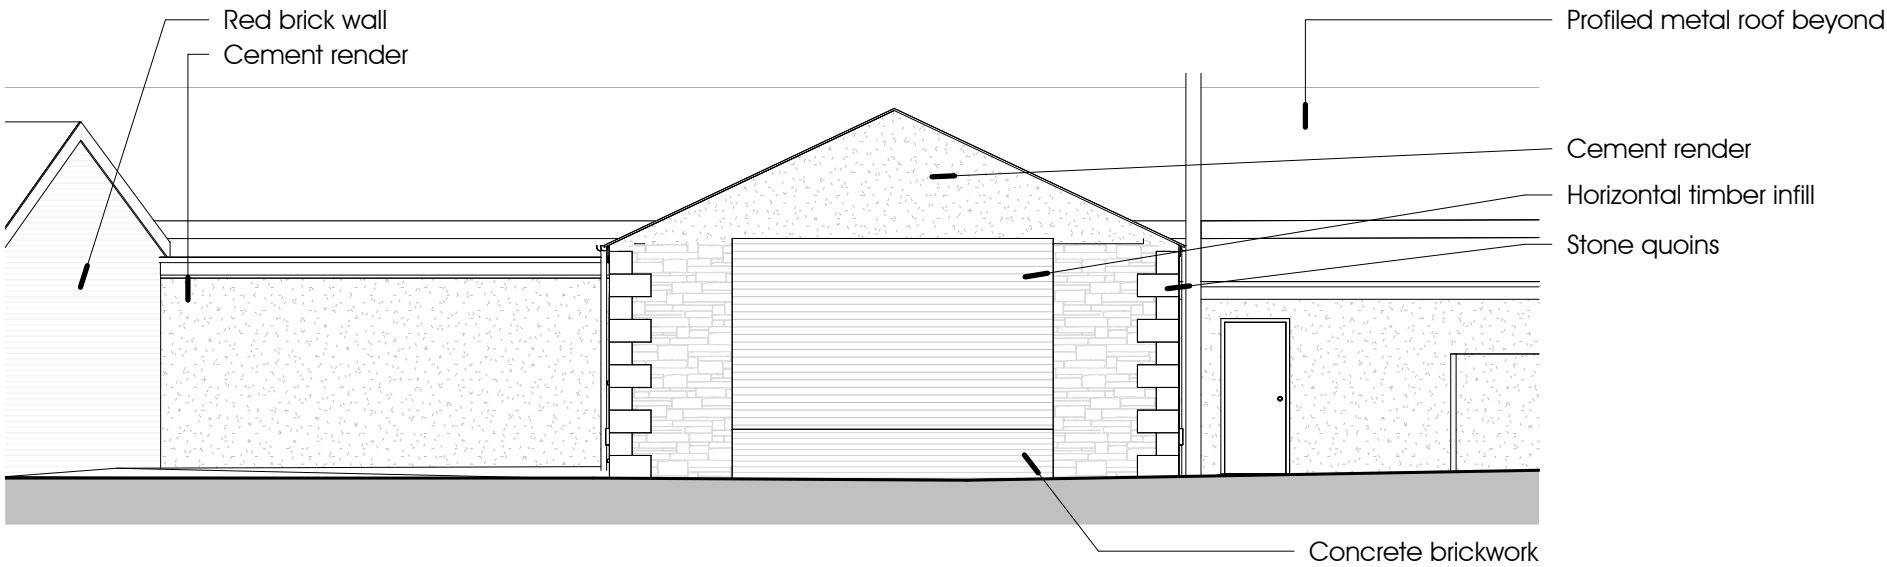

South Existing


1 : 100

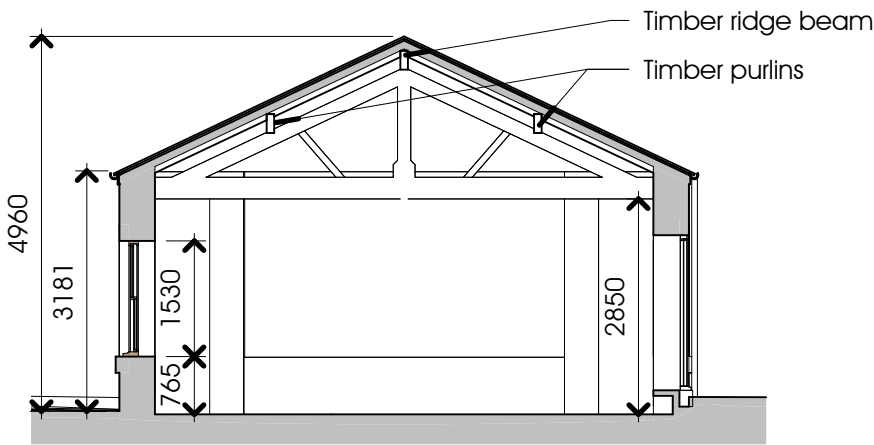


Typ Section A-A

1 : 100


NOTES:
1: The Contractor, Sub Contractor or specialist supplier are responsible for confirming site dimensions prior to fabrication 2: Any dimensional discrepancies are to be reported to the Architect immediately

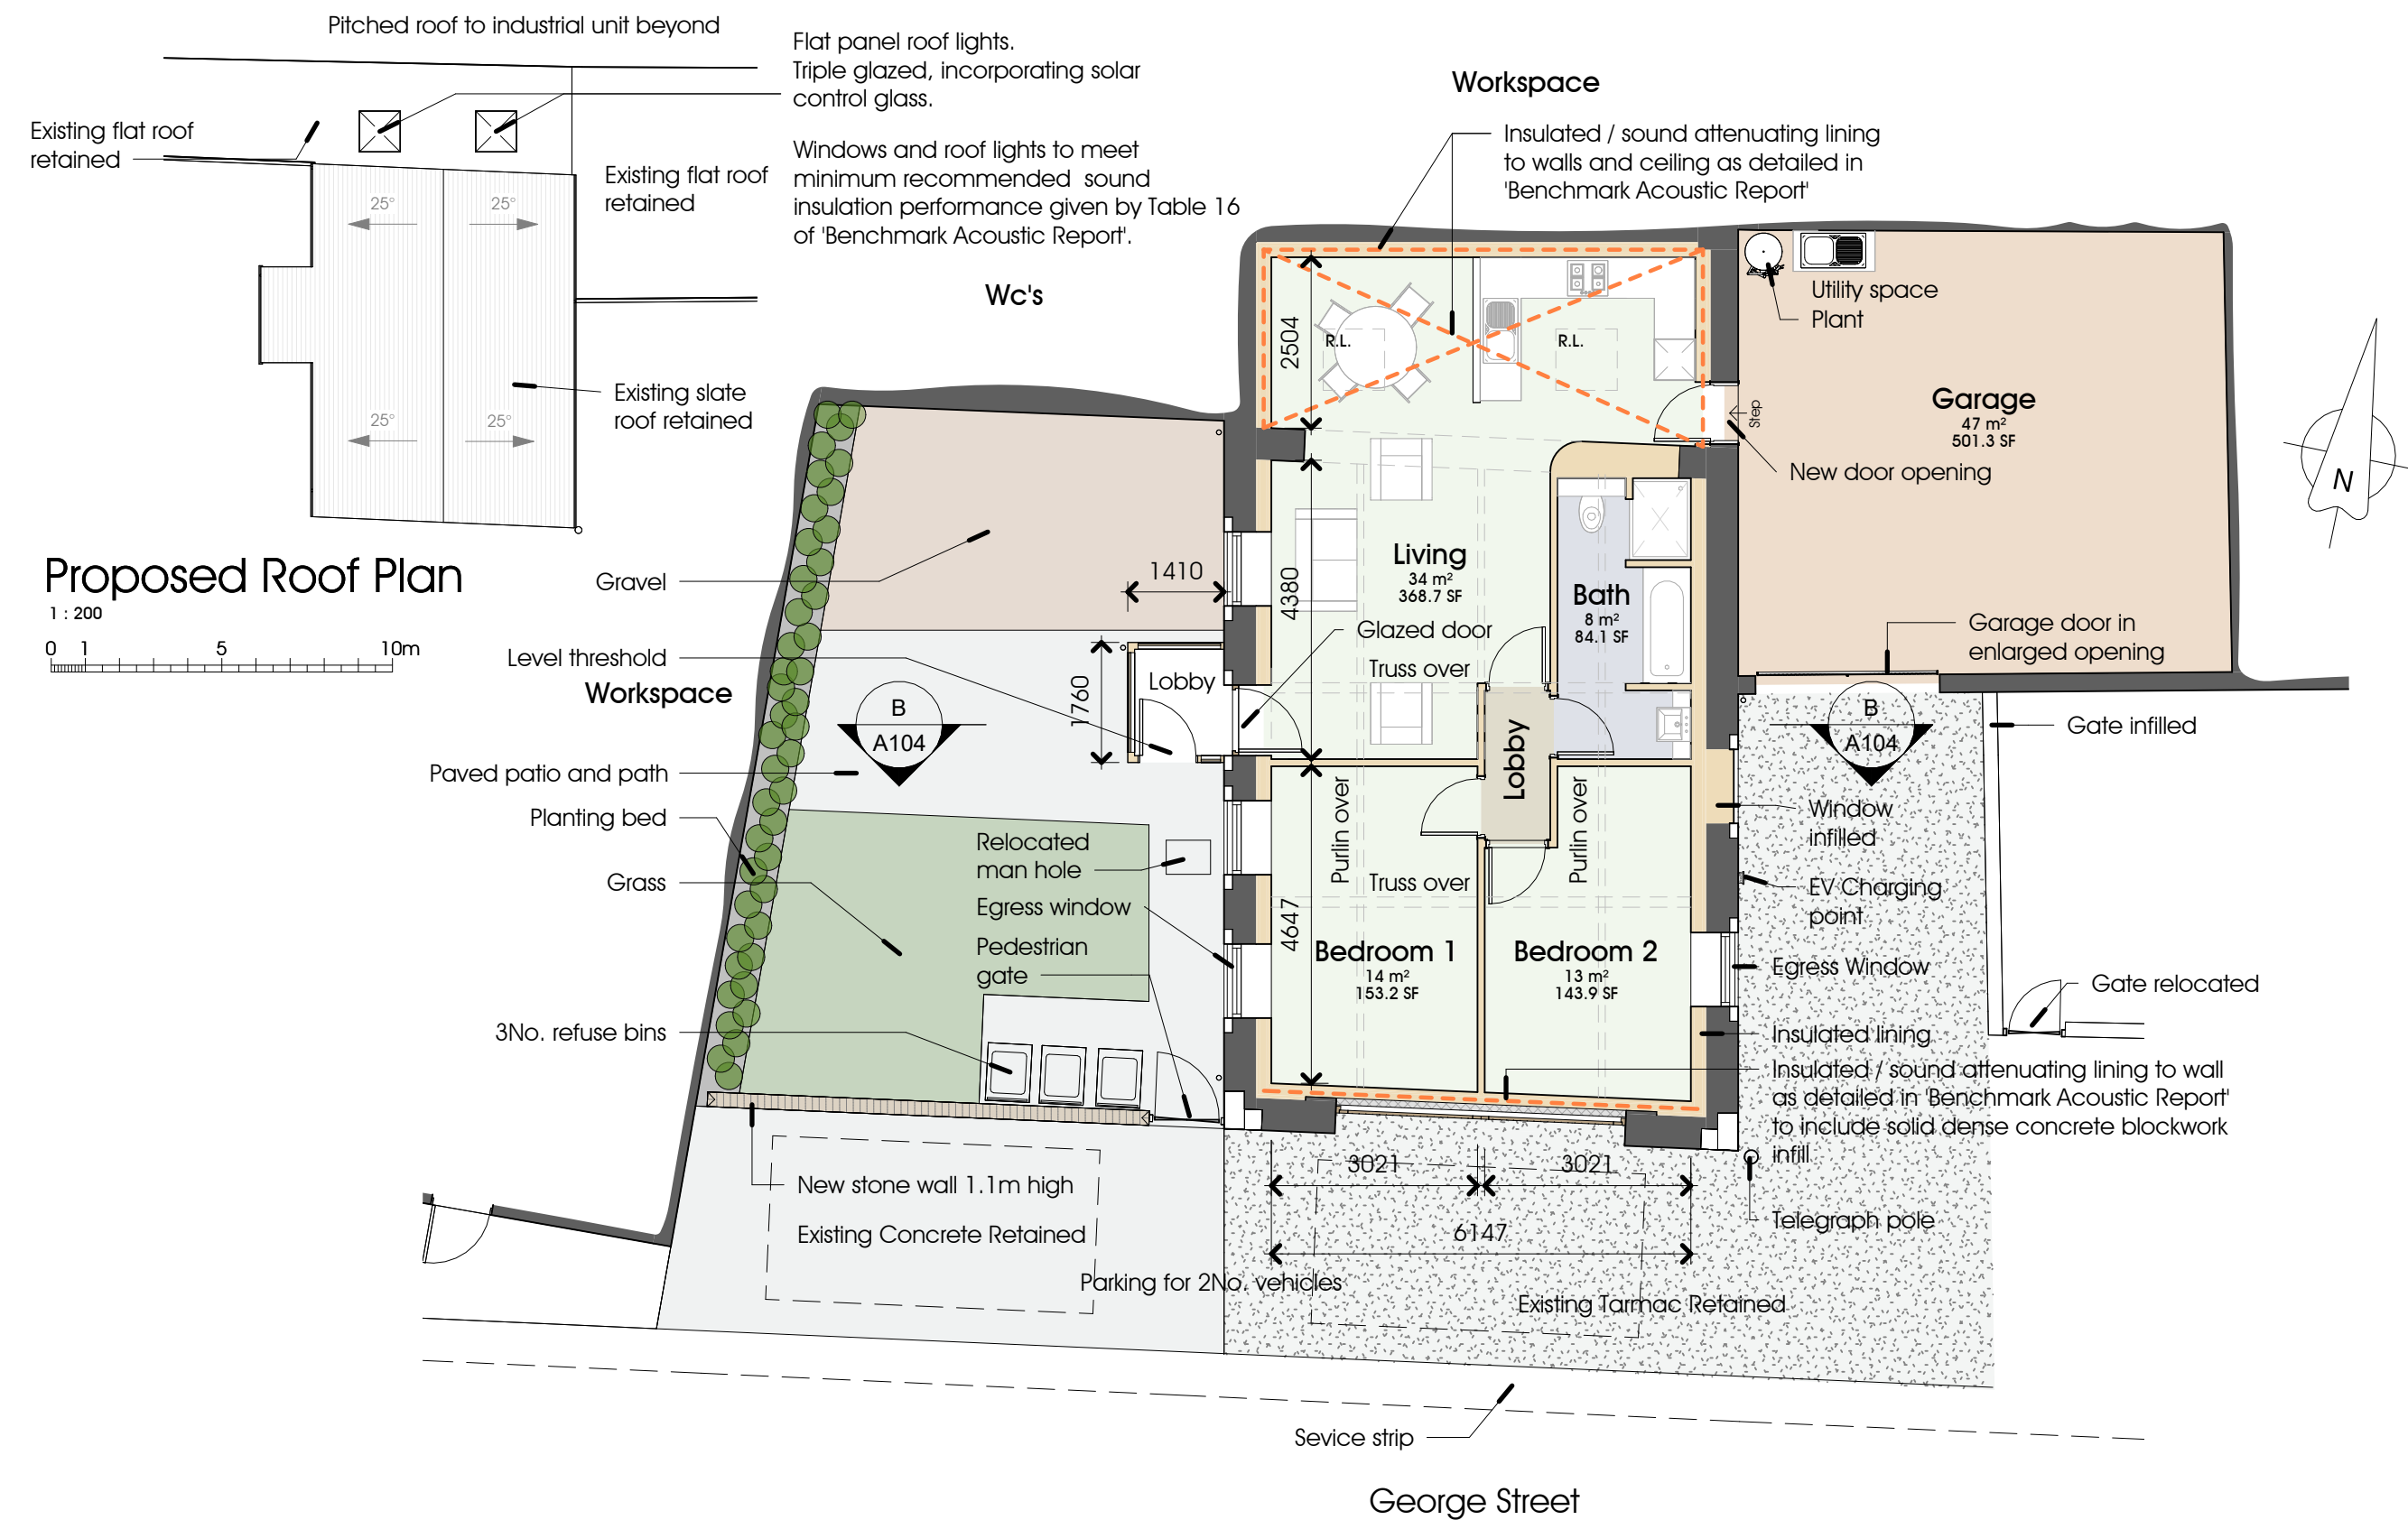

NOTES:
1: The Contractor, Sub Contractor or specialist supplier are responsible for confirming site dimensions prior to fabrication 2: Any dimensional discrepancies are to be reported to the Architect immediately

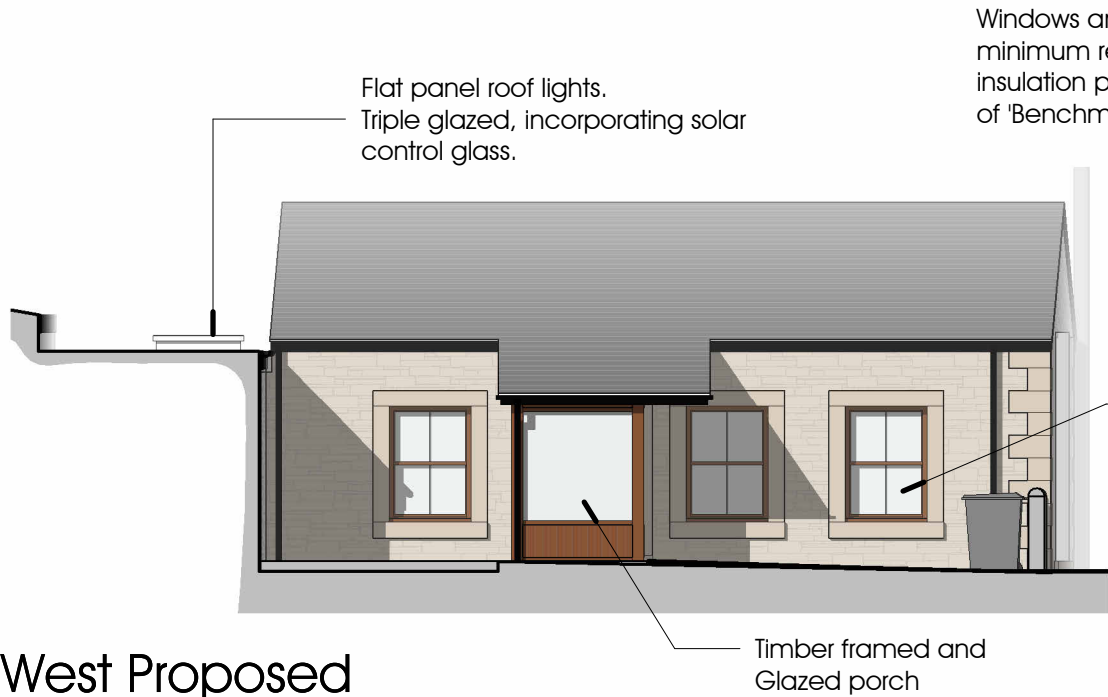


West Proposed

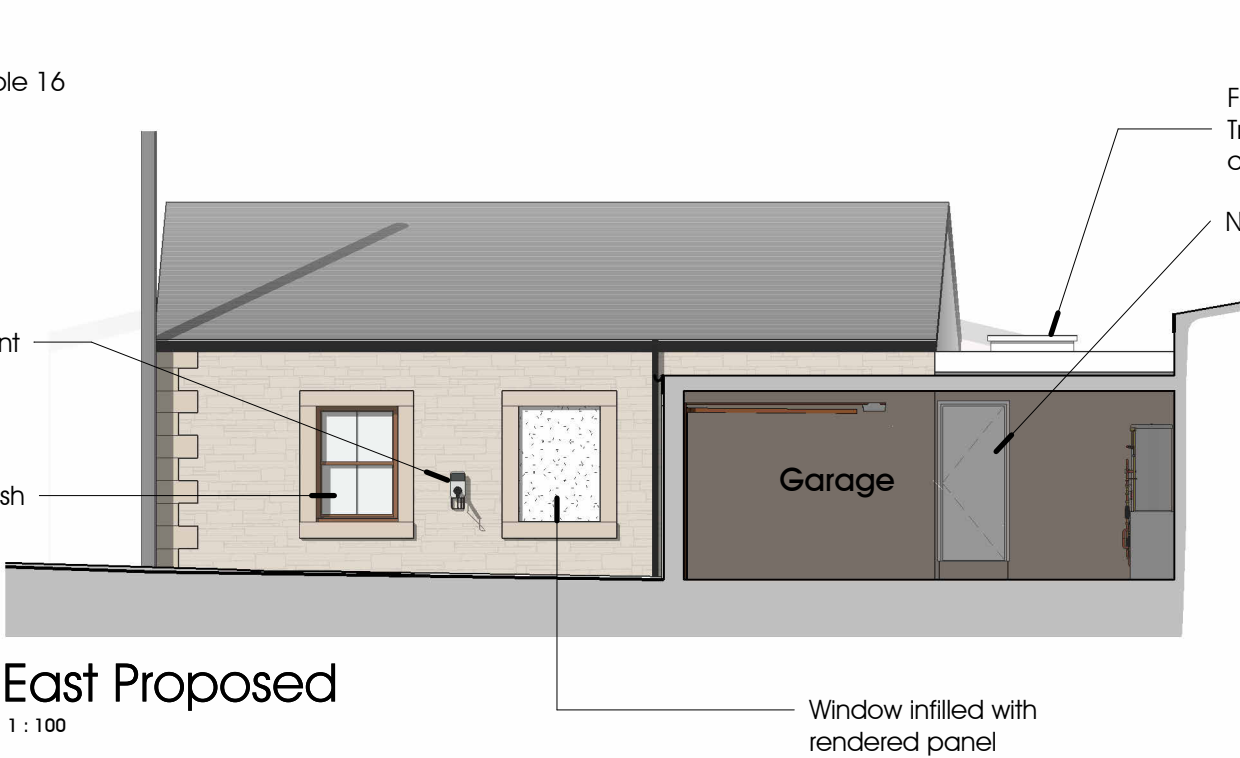


East Proposed

1 : 100

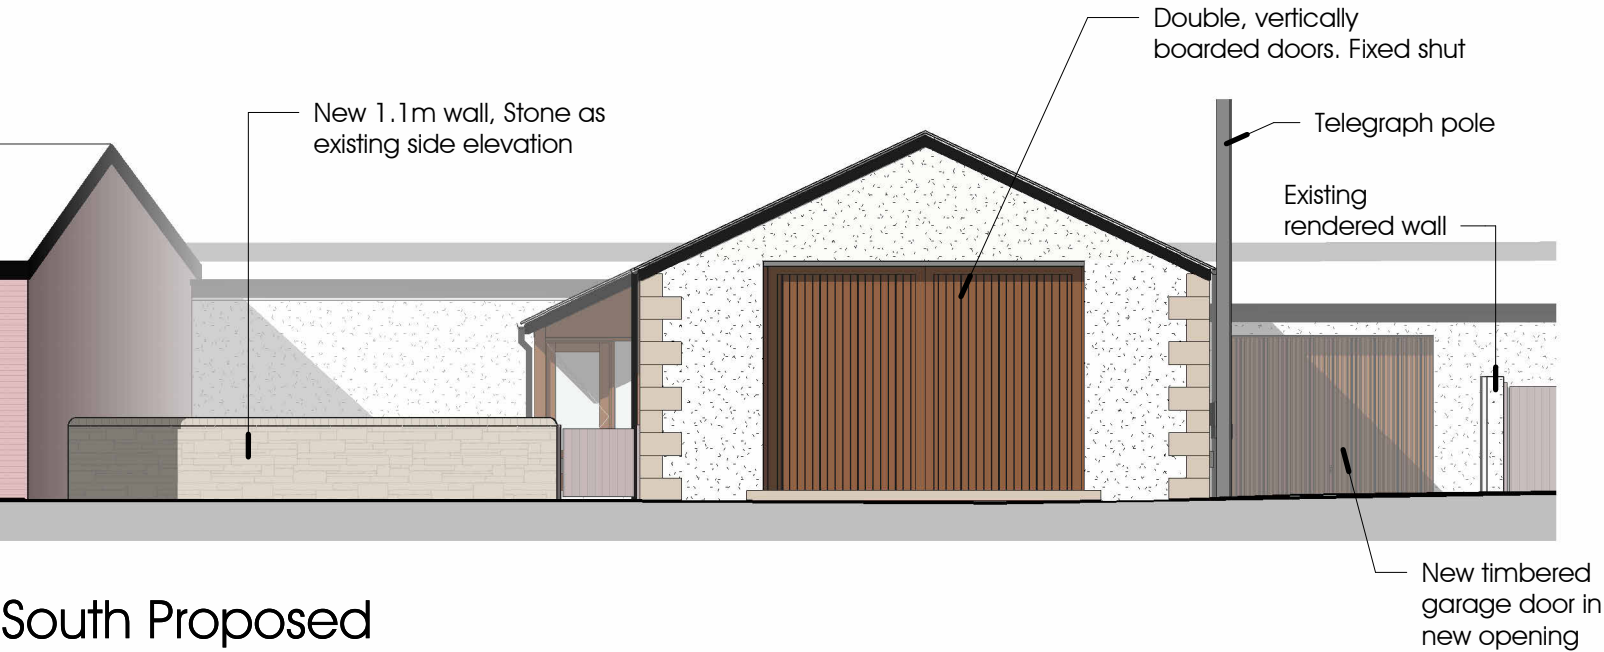


South Proposed

1 : 100

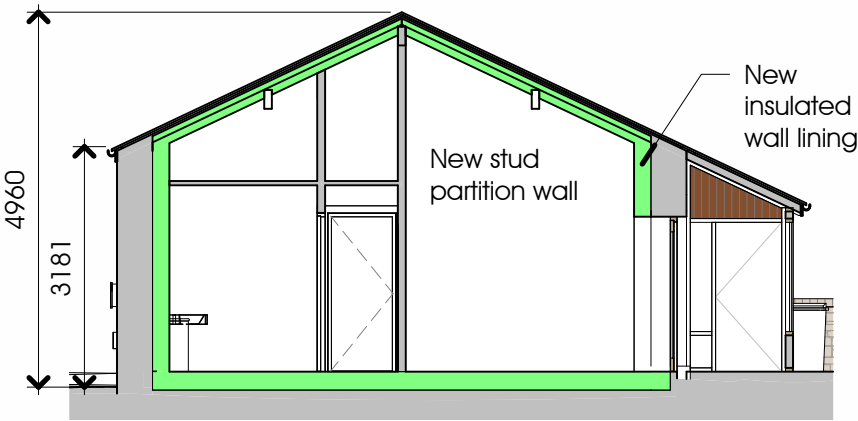

Typ Section B-B

1 : 100

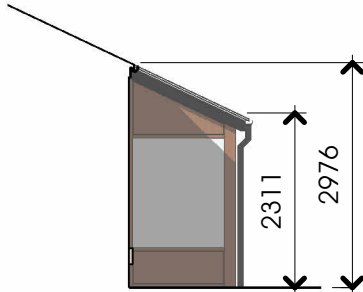

North Proposed

1 : 100

B 09-07-2026 Acoustic treatments indicated in accordance with 'Benchmark Acoustics Report'
A 01-07-2026 Revised Scheme

Conversion of Workshop to
1No. dwelling
Mr T Forrest

Building and land accessed off George Street

Planning Application
Proposed Elevations

DATE August 2024

JOB NO 3393
DRAWING NO A104
REVISION B
SCALE 1 : 100 @ A3