


Side Elevation of Studio in Context of Garden Levels

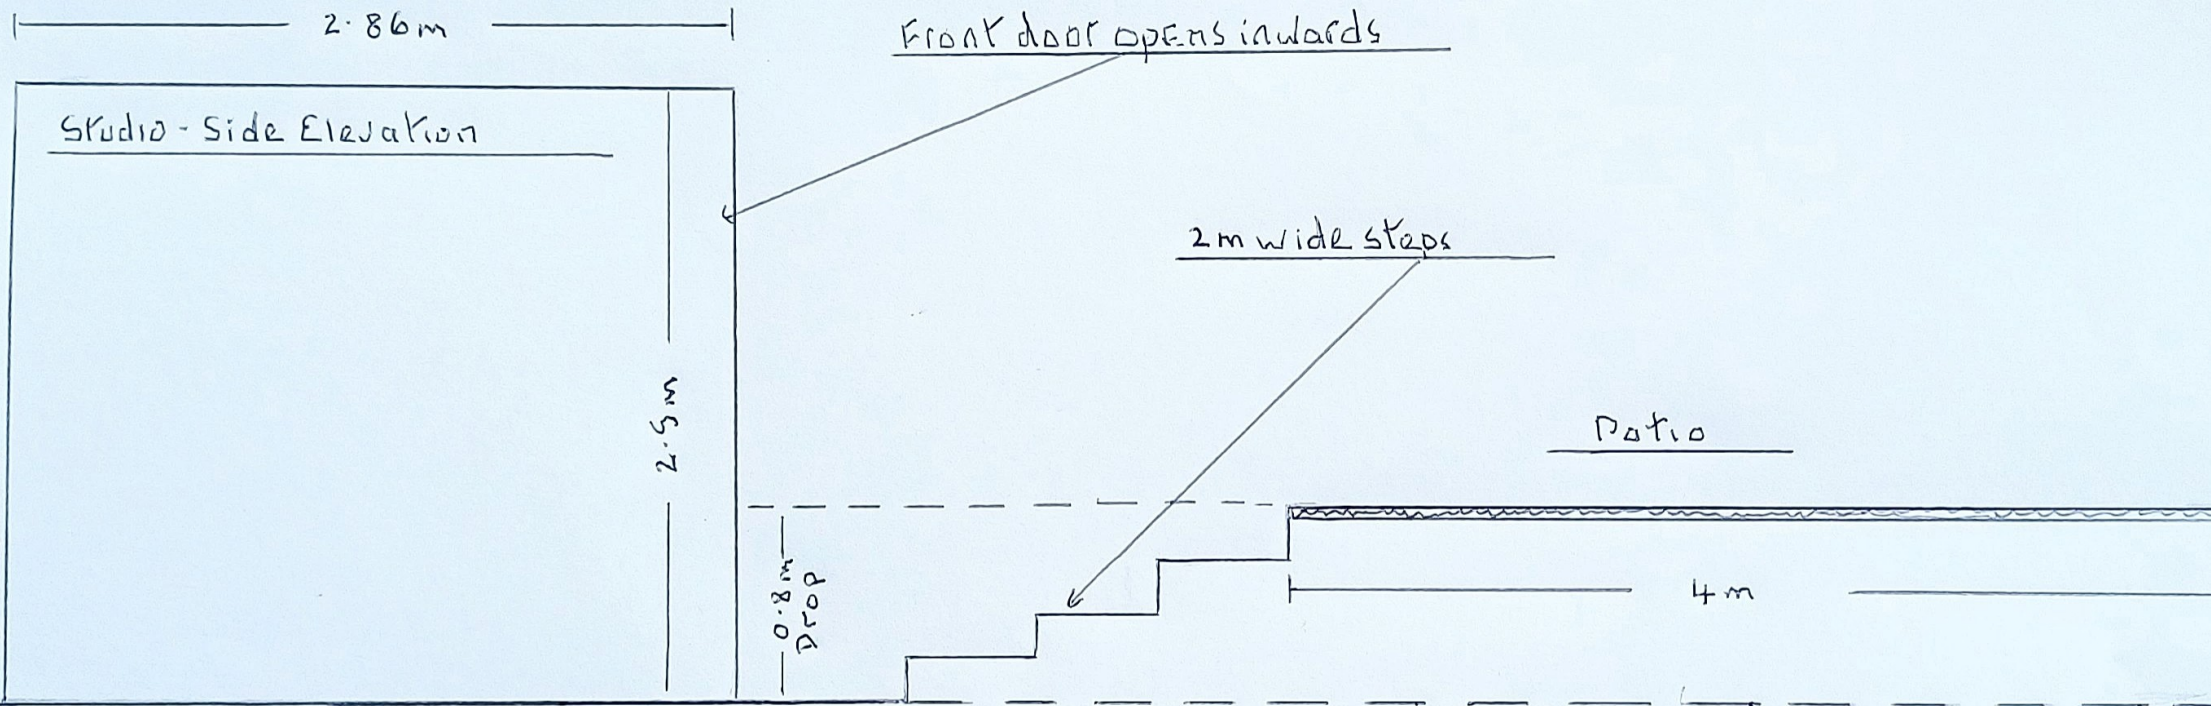

4 PENDLE NICK CLOSE, BB7 1RH