
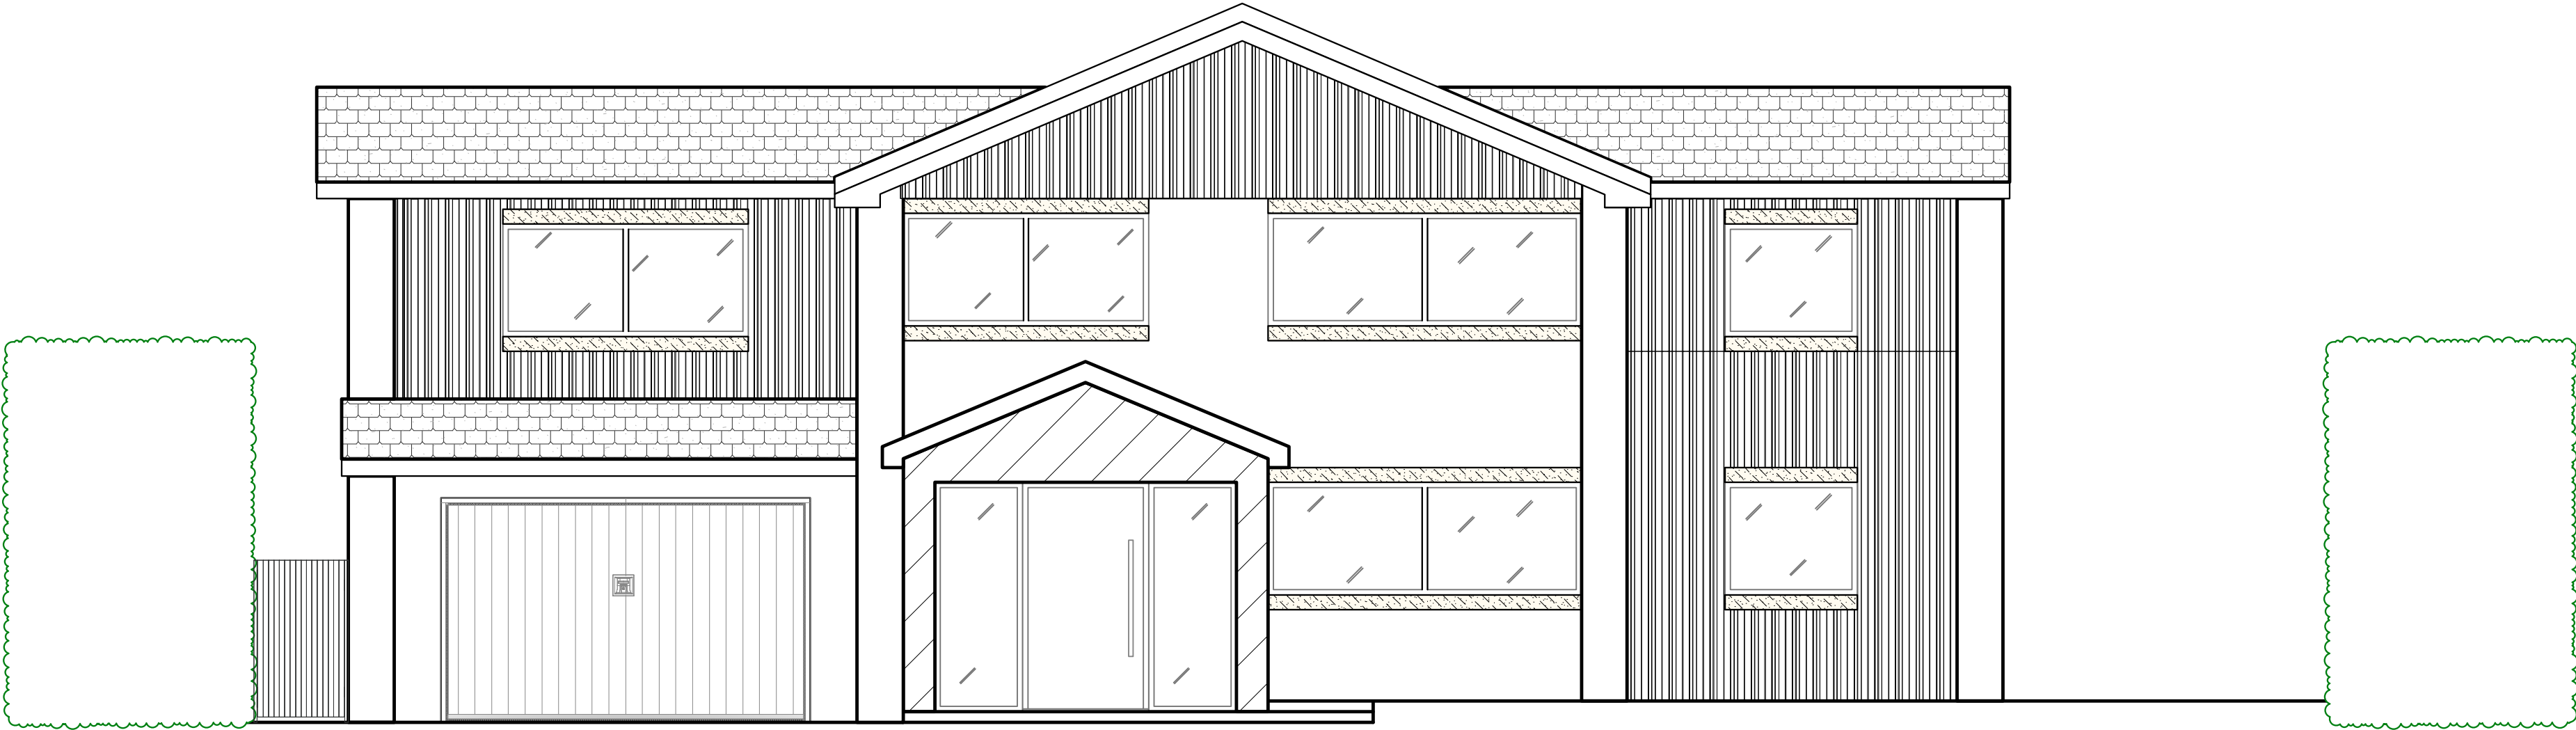


PLEASE NOTE:

ALL DIMENSIONS ARE TO
FINISHED SIZES

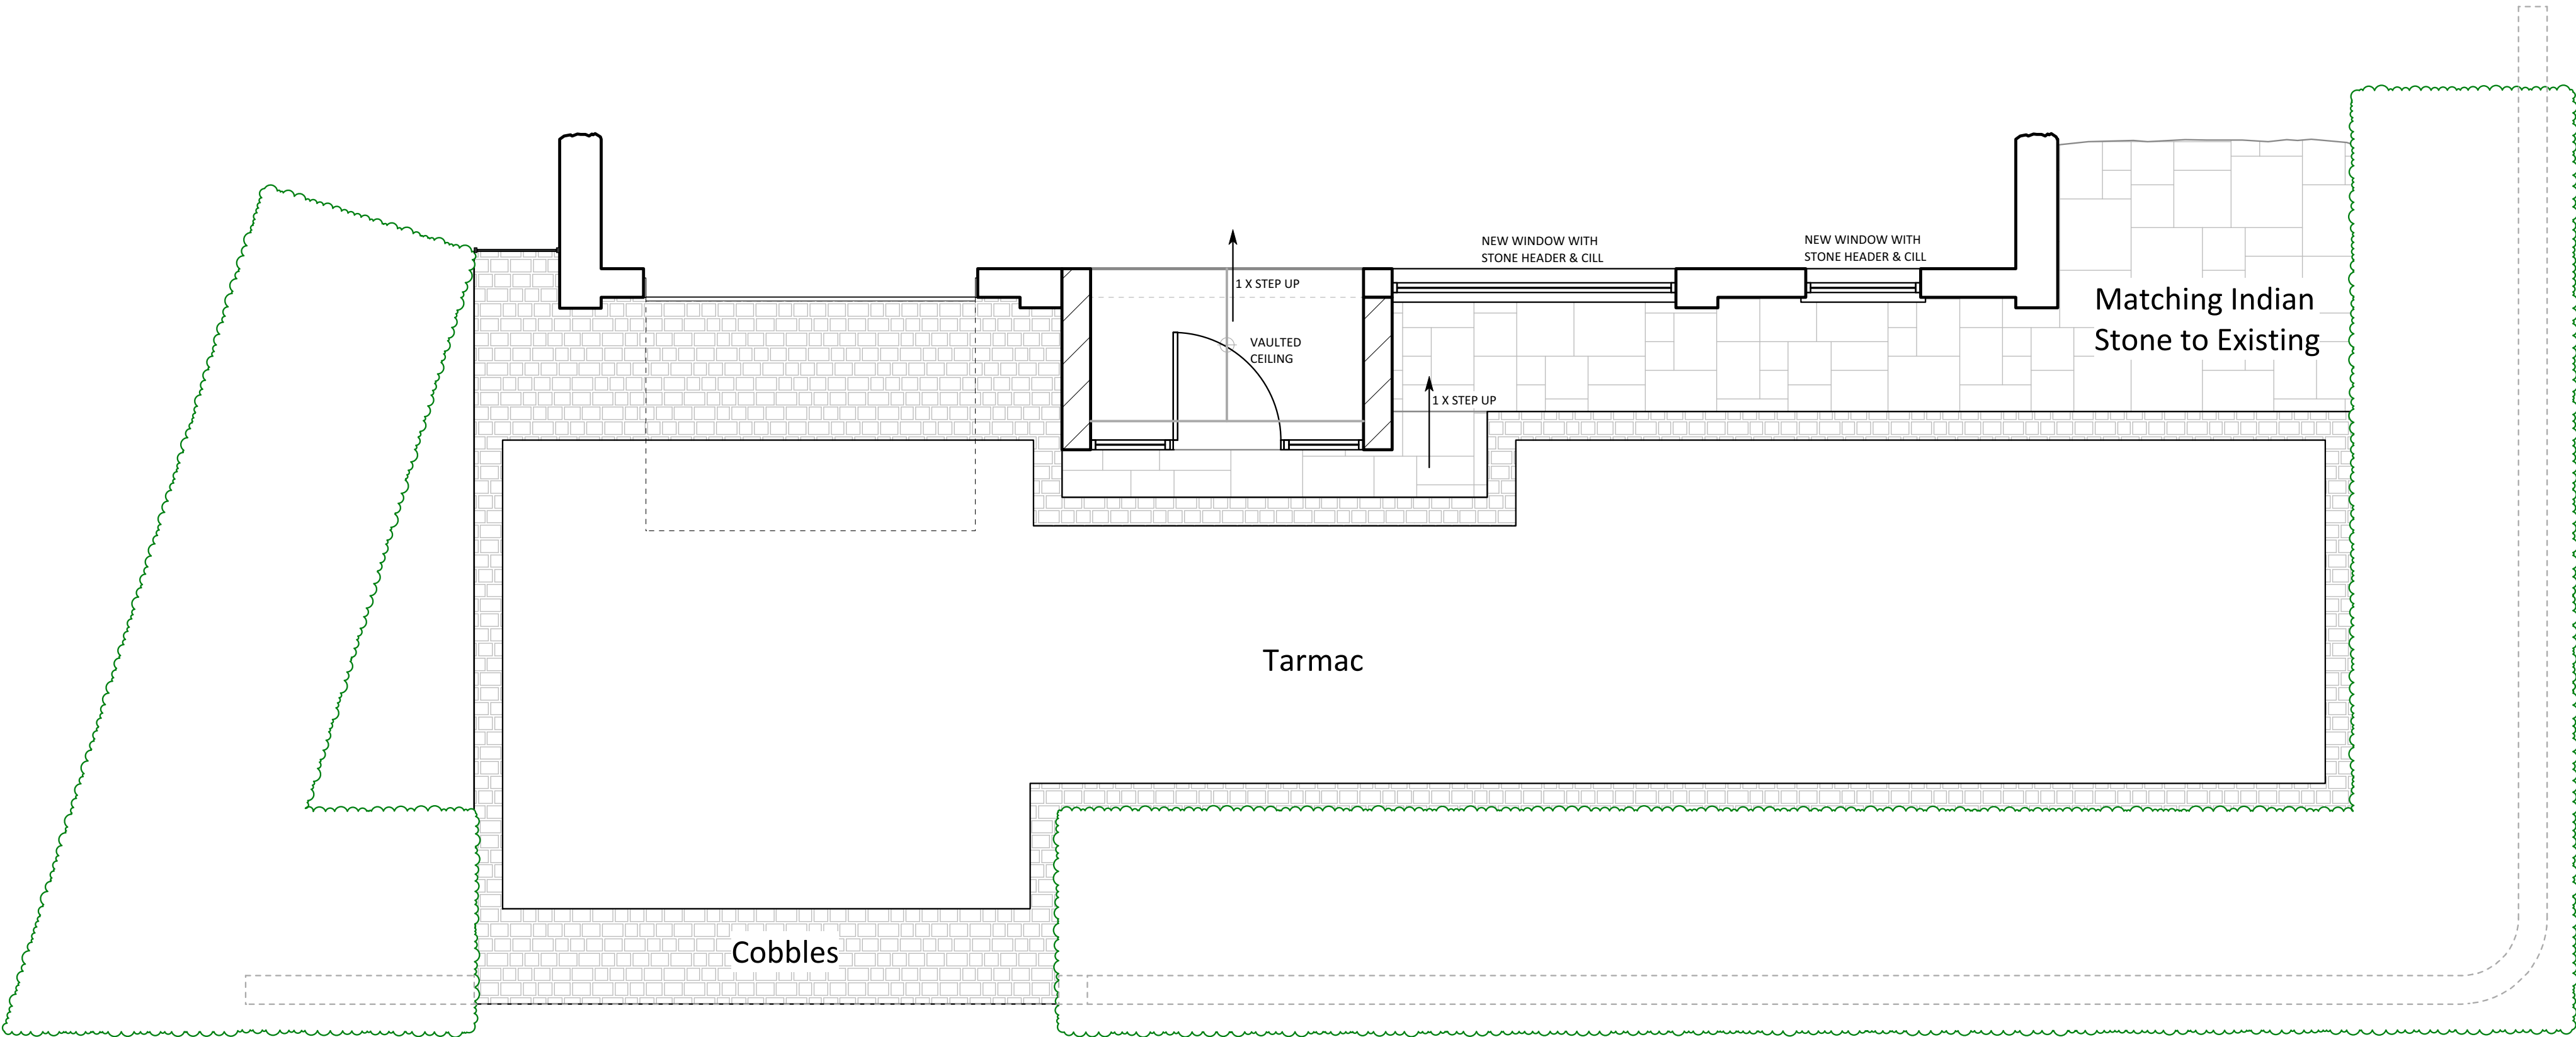

REV	BY	NOTE	DATE

deephaus SARAH NEWTON DESIGNS 9 WHALLEY ROAD WILPSHIRE BLACKBURN BB1 9LQ TEL: 01254 243841 EMAIL: info@deephaus.co.uk	Client: MR & MRS MCMURTRE	Range: TBC	
	Address: 22 ROGERSFIELD LANGHO BB6 8HB	Colour: TBC	
	Tel No: 07973 754477	Worktops: TBC	
	Installation: AS ADDRESS	Colour: TBC	Height: TBC CM
	Project: EXTERIOR - FRONT	Appliances: TBC	Notes: JSD
		Drawing: MCMUR 001 - OPT 1	Revision:
		Date: 06/07/26	Scale: 1:50 @ A1