


general notes:
copyright reserved to mck associates ltd. and this drawing may not be used or reproduced without prior written consent.

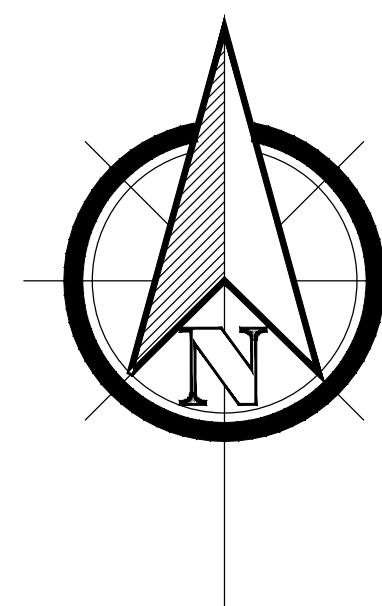

KEY	
---	1.8m High Close Boarded Fence Refer to Detail
---	1.8m High Stone Wall Refer to Detail
---	1.8m High Brick Wall Refer to Detail
---	1.2m Estate Railings Refer to Detail
---	Mechanical Gate (To be confirmed) Refer to Detail
---	2.5m High Timber Acoustic Barrier Refer to Detail
---	2.5m High Stone Acoustic Barrier Refer to Detail
○	Timber Gate Refer to Detail



Rev	Date	By	Description
-----	------	----	-------------

Client:



mck associates limited
architecture | building surveying | urban design

burnaby villa ■ 48 watling street road ■ fulwood ■ preston ■ pr2 8bp
tel: 01772 774510 fax: 01772 774511 email mck@mckassociates.co.uk

Project:
CLITHEROE ROAD
WHALLEY

Drawing Title:
**BOUNDARY TREATMENTS
PLAN**

Drawn: AT	Checked:	Scale: 1:500	Date: JULY 2026
Job No: 24-124	Drawing No: BT01	Rev: C	

A1

PLANNING