


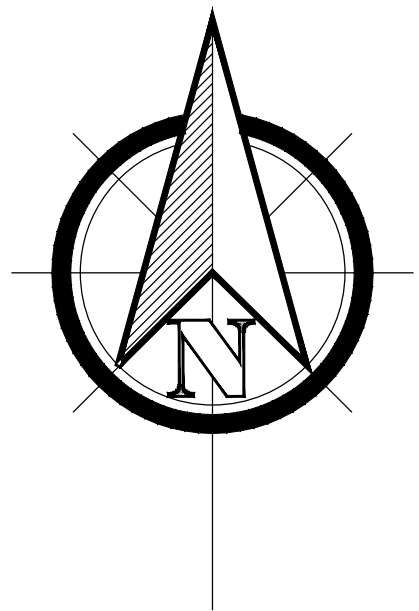


general notes:
copyright reserved to mck associates ltd. and this drawing may not be used or reproduced without prior written consent.



KEY

BUILDING MATERIALS

- Facing Material: Newlay Pitched Buff or similar
- Facing Material: Brick
- Render Plots
Weber Monocouche chalk white
- Roof Tile
Sandtoft Rivius Tile or similar

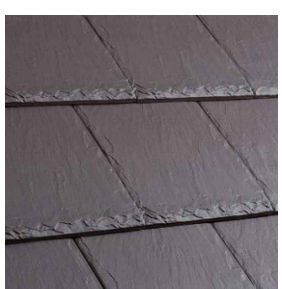

DOORS

Colours - Agate Grey

GENERAL

All windows to be agate grey

All fascias & soffits to be black woodgrain

All rainwater goods to be black UPVC.

SURFACES

Driveways - Tarmac driveways

Footpaths & Patios

Indian Stone paving

Note: Physical samples of materials available upon request.

Rev.	Date	By	Description
Client:			



mck associates limited
architecture | building surveying | urban design
burnaby villa ■ 48 watling street road ■ fulwood ■ preston ■ pr2 8bp
tel: 01772 774510 fax: 01772 774511 email mck@mckassociates.co.uk

Project:
CLITHEROE ROAD
WHALLEY

Drawing Title:
MATERIALS
PLAN

Drawn: AT	Checked:	Scale: 1:500	Date: JULY 2026
Job No: 24-124	Drawing No: MP01	Rev: C	