




PLOT 16 PLOT 15 PLOT 14 PLOT 13

STREETSCENE A-A




PLOT 12 PLOT 11 PLOT 10 PLOT 9 PLOT 8 PLOT 7 PLOT 6 PLOT 5

STREETSCENE B-B

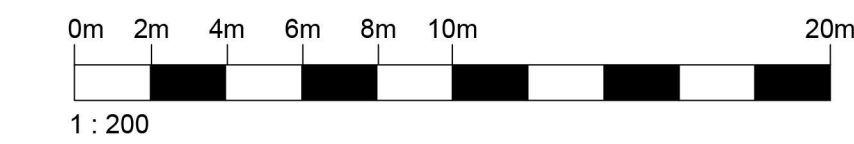

1 : 200

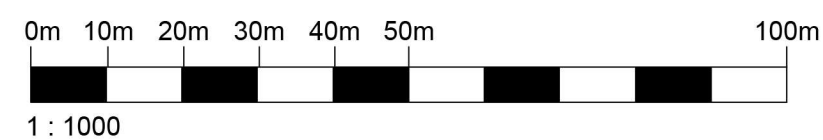

1 : 1000

Rev. Date By Description

Client:



mck associates limited
architecture | building surveying | urban design

burnaby villa ■ 48 watling street road ■ fulwood ■ preston ■ pr2 8bp
tel: 01772 774510 fax: 01772 774511 email mck@mckassociates.co.uk

Project:
CLITHEROE ROAD
WHALLEY

Drawing Title:
INDICATIVE STREETSCENES

Drawn: AT	Checked:	Scale: AS SHOWN	Date: JULY 2026
Job No: 24-124	Drawing No: SS01	Rev: B	