



**Lfor Williams
tri axle trailer
7.4 x 2.5m**



**High Spec
Mix Max 16 feeder
7 x 2.5m**



**JCB TM320S
(with fork attachments)
10 x 2.5m**




**ARC 3 axle
silage trailer
10 x 3m**



**New Holland
6180 tractor
(with flail mower
attachment)
7.9 x 3.3m**



**Shear grab
2.5 x 1.3m**

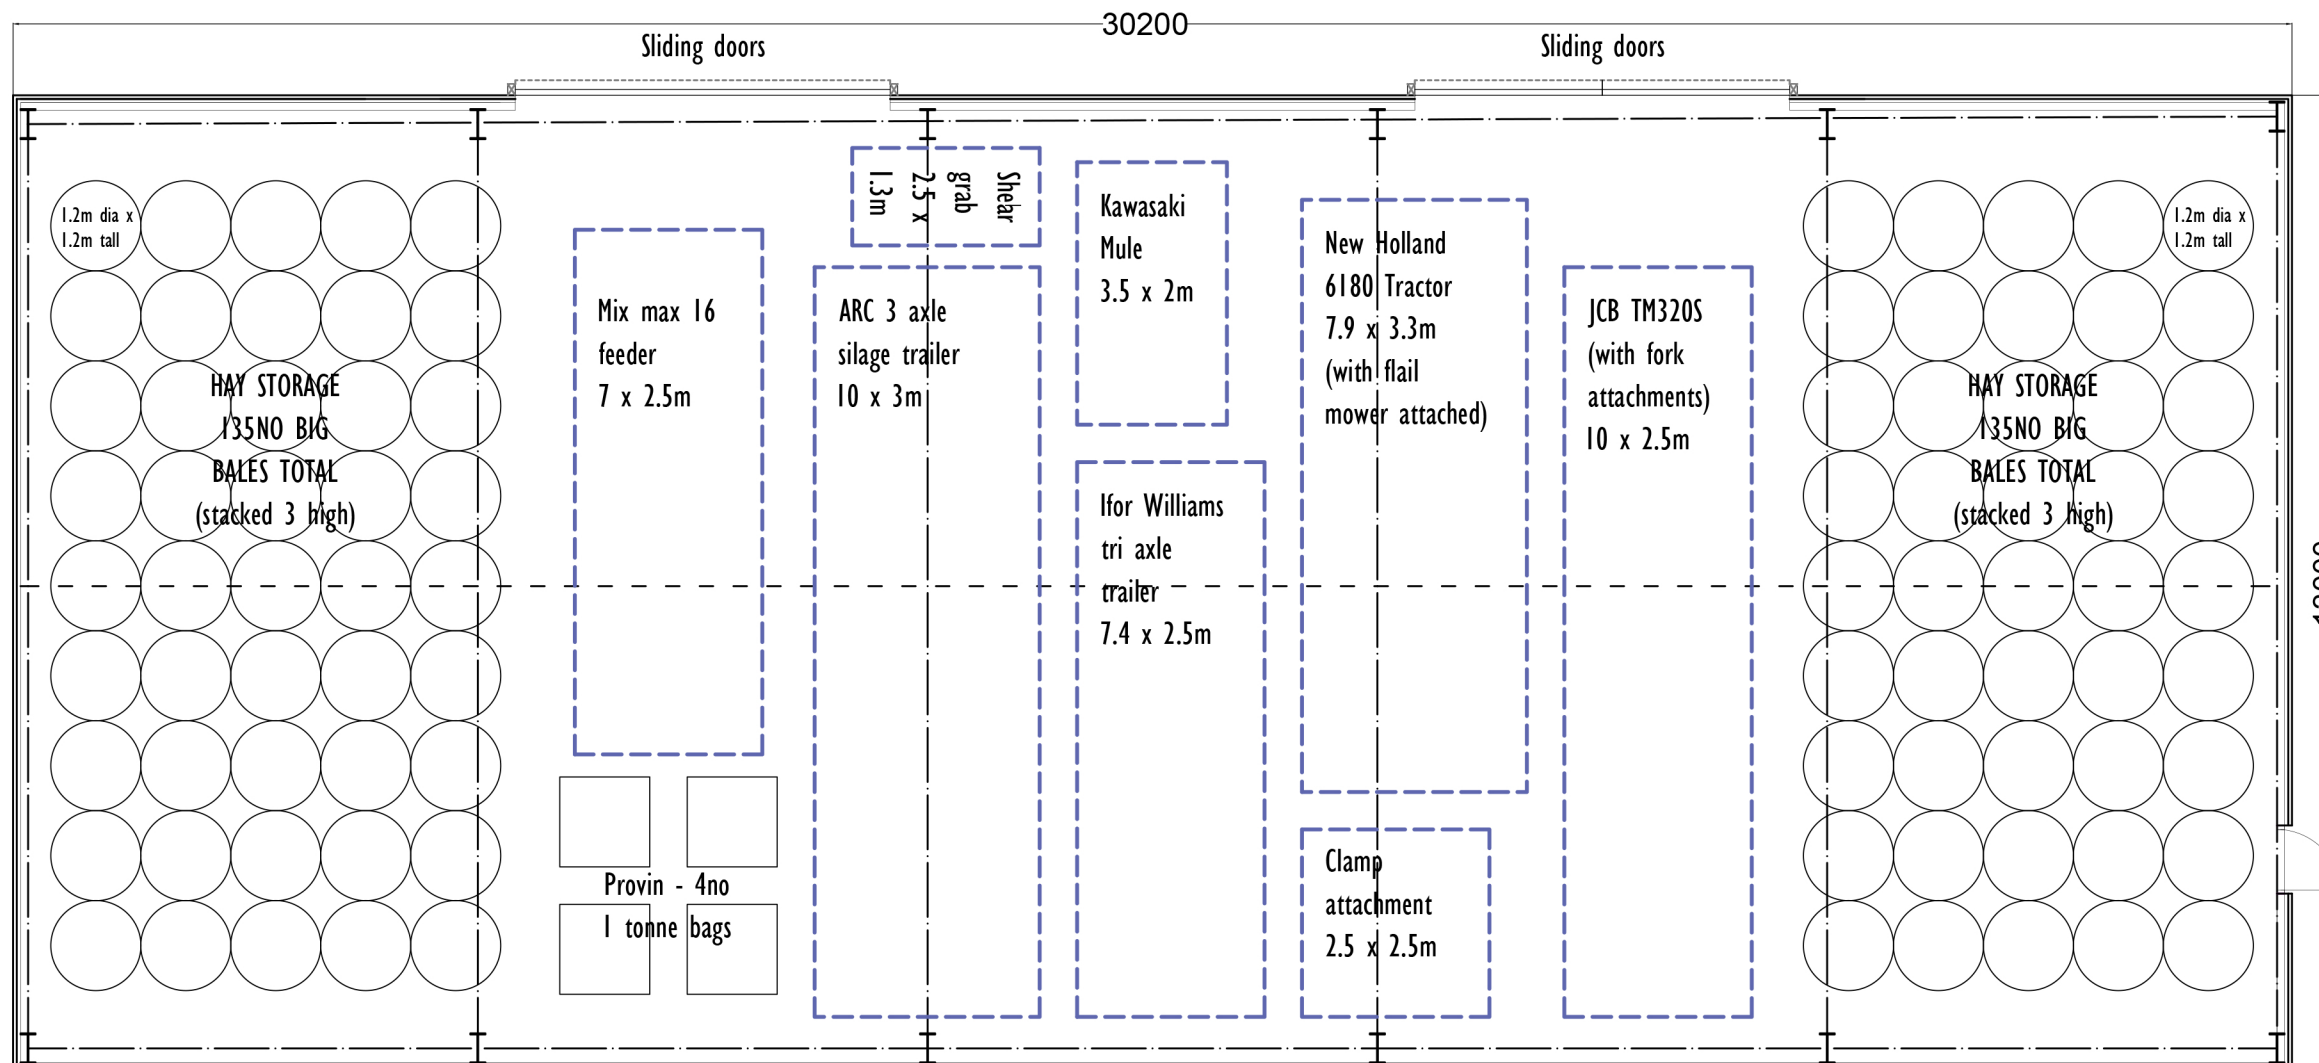

**Kawasaki Mule
3.5 x 2m**

PLAN AS PROPOSED

Scale 1:100 @ A3

PROPOSED AGRICULTURAL BUILDING



BRAMLEY - PATE + PARTNERS

Chartered Architects - Telephone (01772) 335357

Carr Hall, Whalley Road, Wilpshire, BB1 9LJ
For H&F Barker

**PROPOSED AGRICULTURAL
BUILDING**

16 03 2026

7123

SK.0.1A