


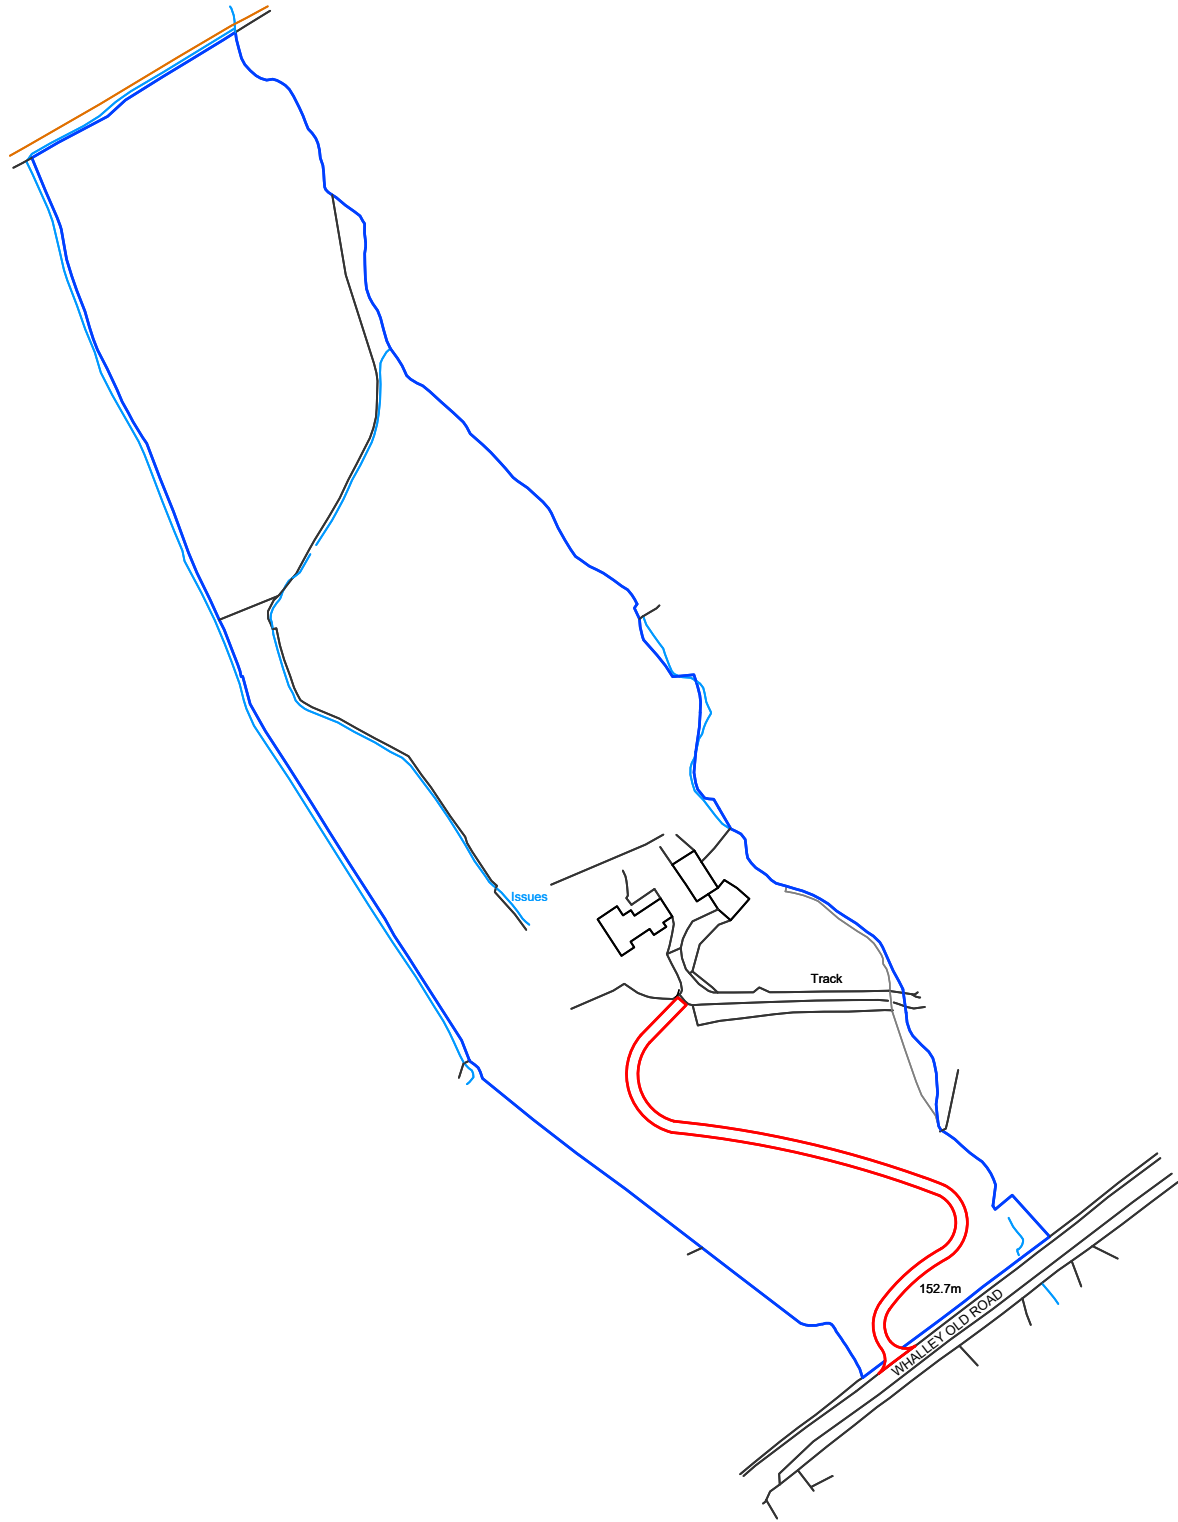

Ordnance Survey, (c) Crown Copyright 2025. All rights reserved. Licence number 100022432



- Key
- Application Boundary
 - Land also owned by Applicant

ZM
Zara Moon
ARCHITECTS
RIBA | Chartered Practice

Project Name	Project No.	Stage
Rose Hill Farm BB7 9JF	219.25	Planning Submission
Location Plan 01	Scale Date	1:2500 @ A4 August 2026
Rev --	Drawn	RP