



Client Details

Barrow Village Hall
25 Old Row
Whalley Road
Barrow
Clitheroe
BB7 9AZ

Signage Projecting Sign

Scope Of Works


Removal and New
Installation of
Projecting Sign
Trough Lights
Steel Frame

Date

06/08/26

Revision no

001

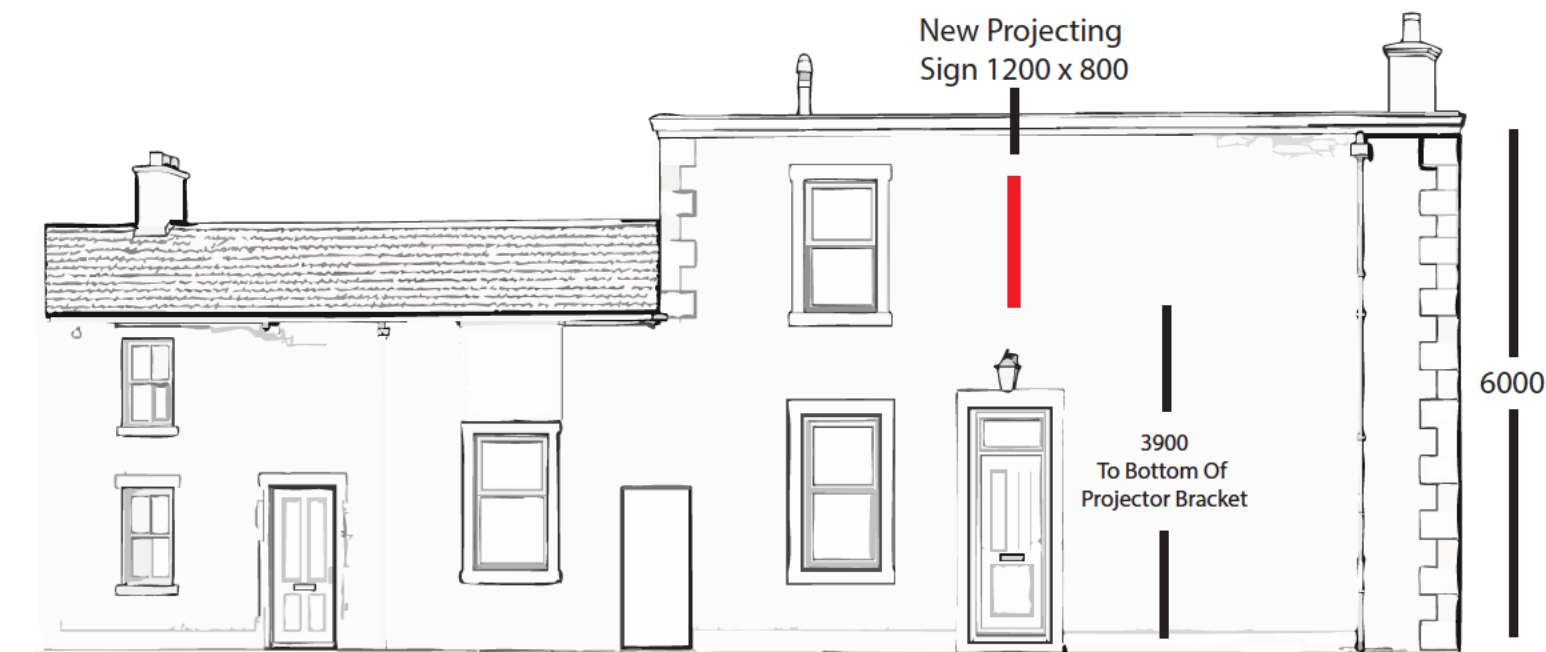

800



1200



1200 x 800 steel frame in black
3mm ACM sheets and printed graphics both sides
Warm White Led Pictorial Lighting (3200K)