





1 EXISTING SOUTH
1 : 50

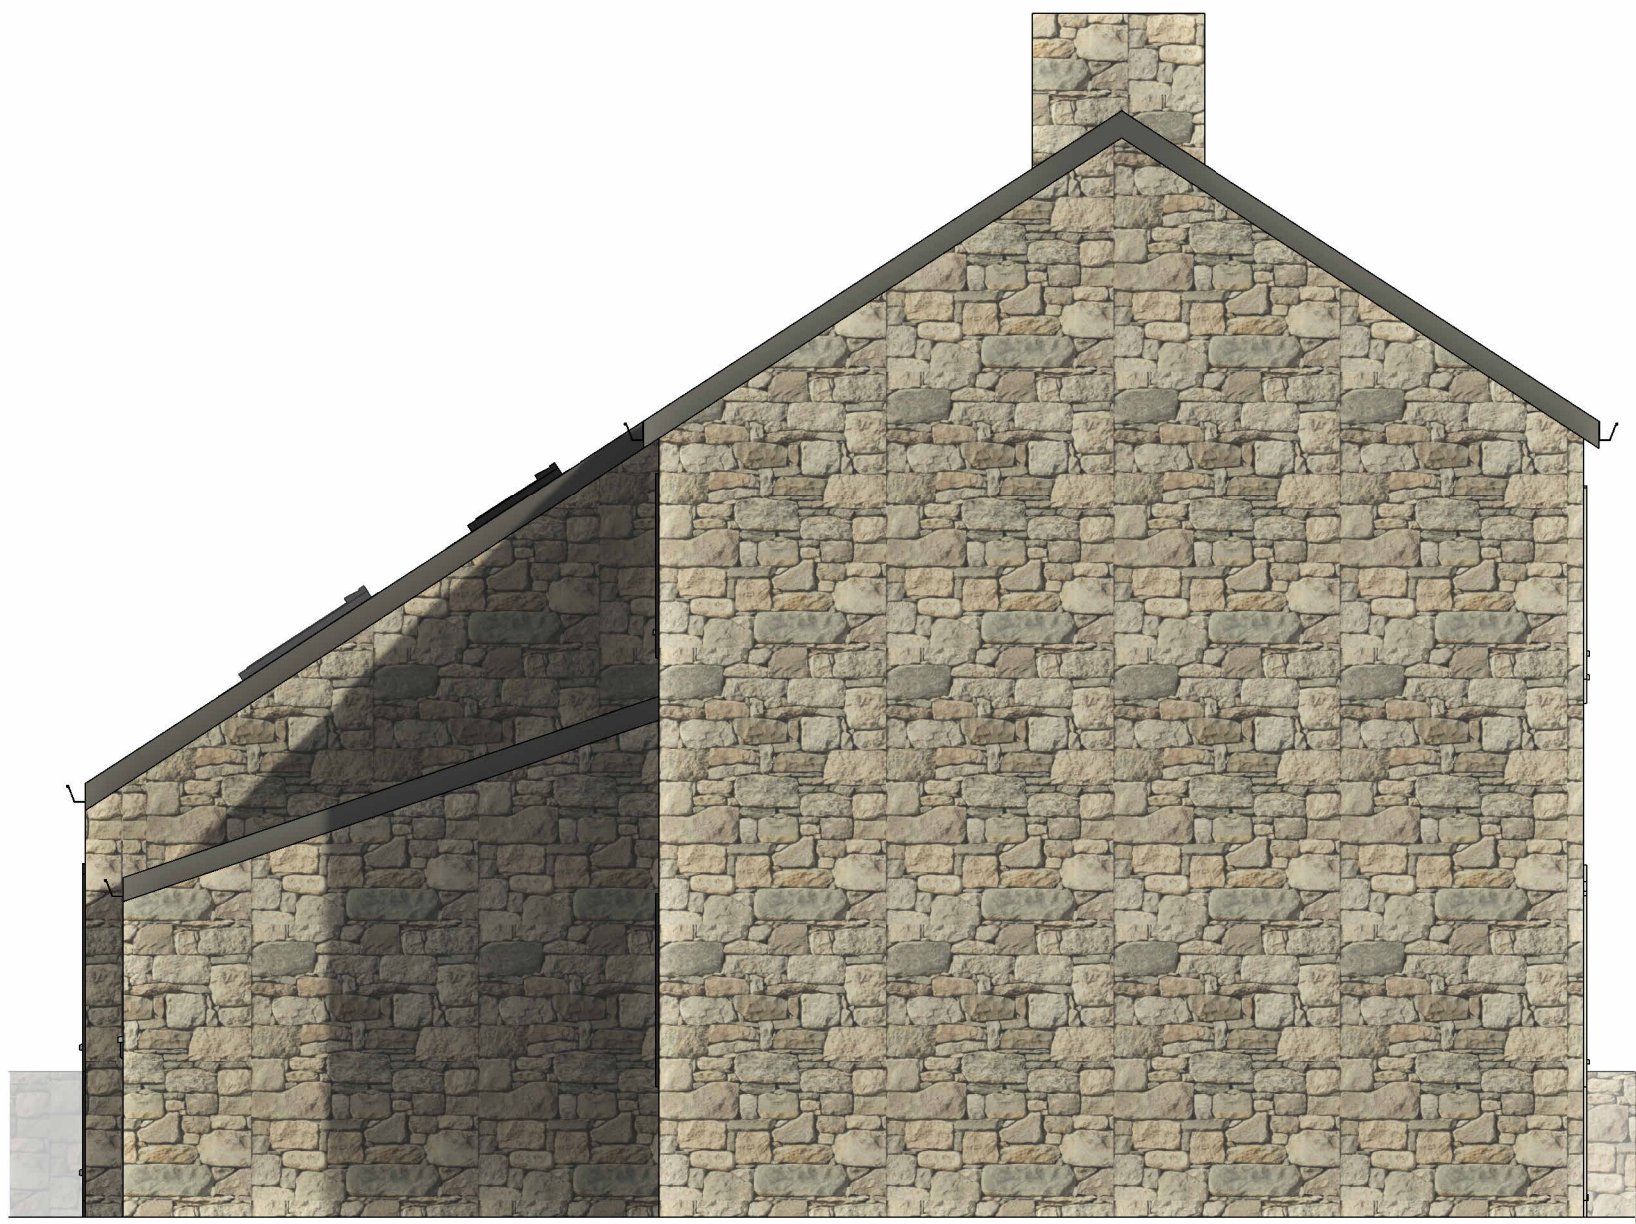

2 EXISTING WEST
1 : 50



3 EXISTING NORTH
1 : 50

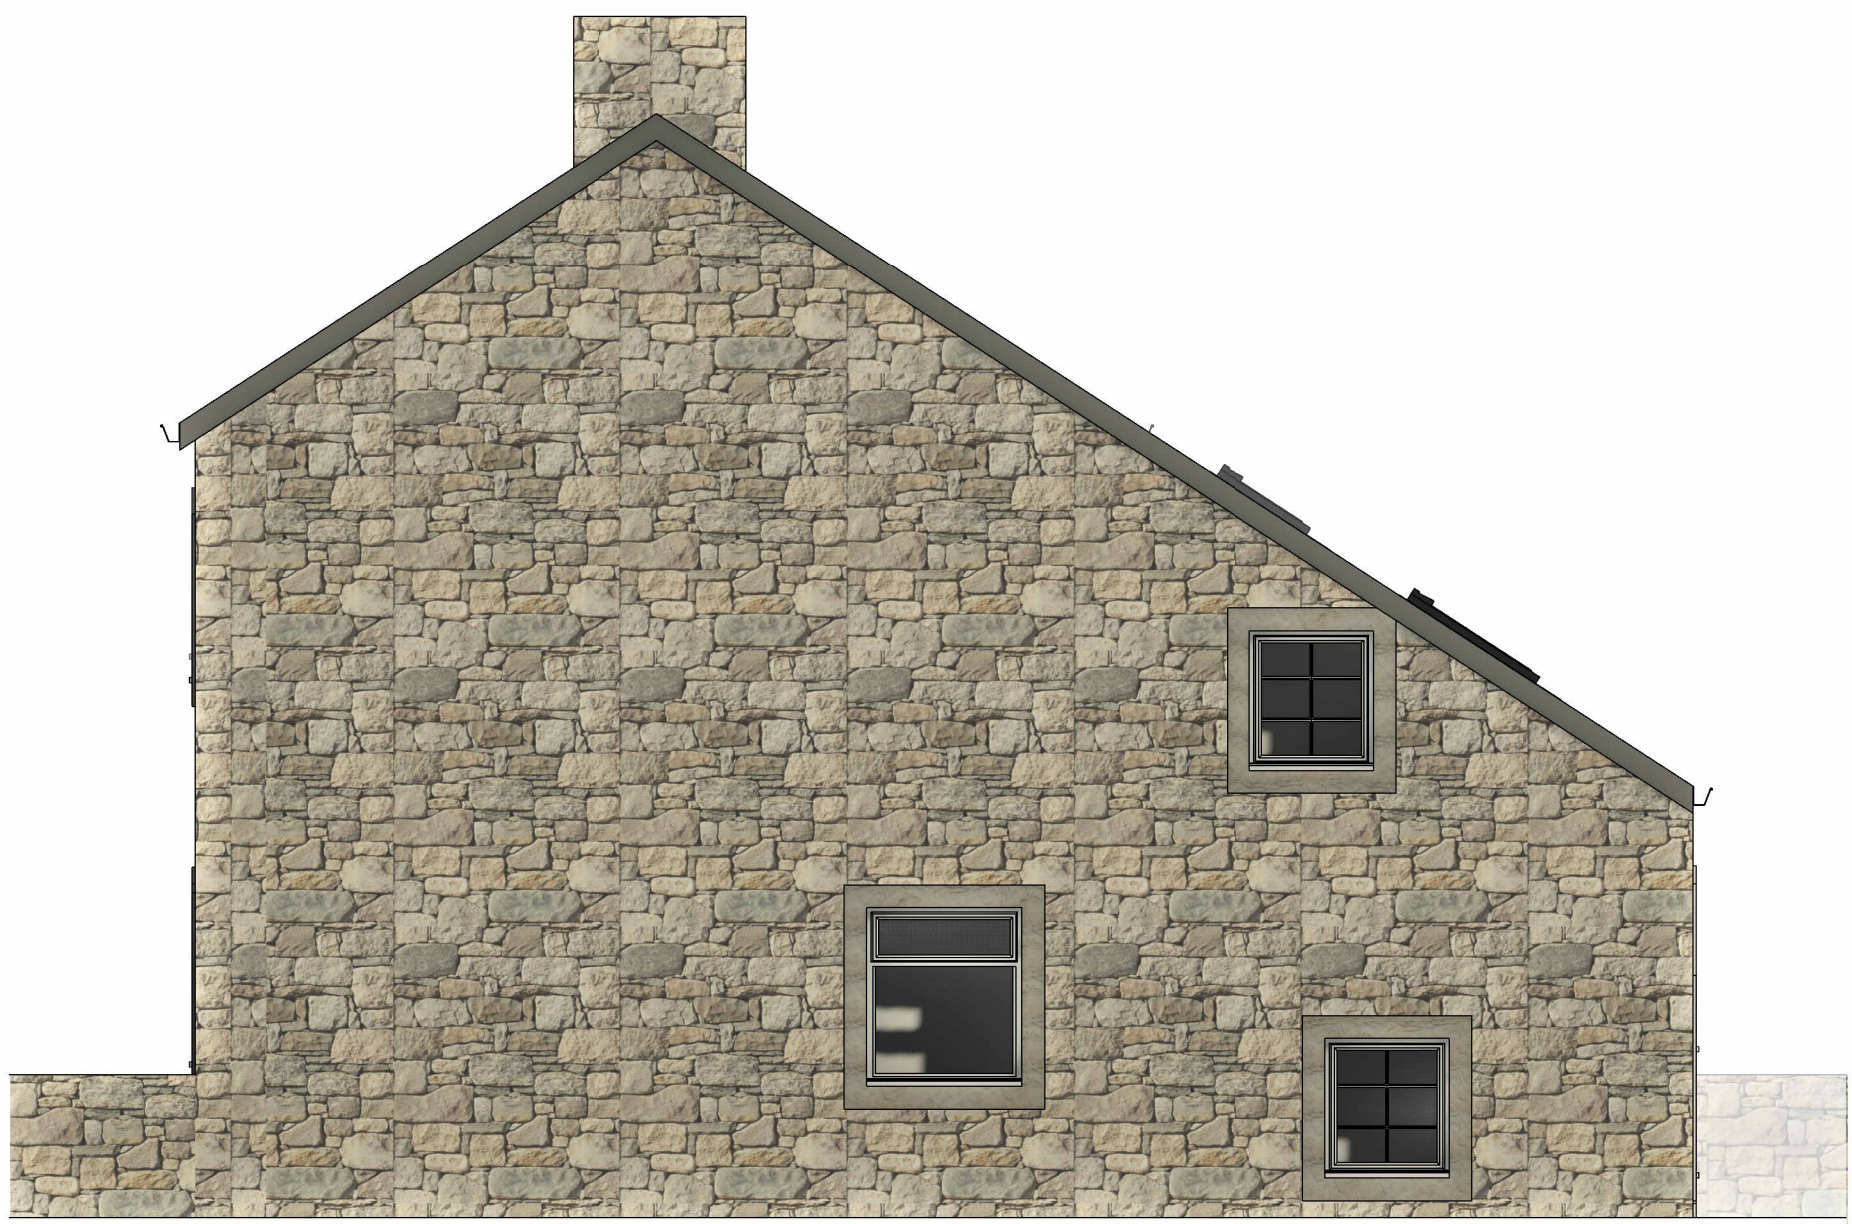

4 EXISTING EAST
1 : 50

Peter Hitchen
Architects

Marathon House
The Sidings Business Park
Whalley, BB7 9SE

01254 823 885

www.peterhitchenarchitects.co.uk

NOTES:

FOR THE LAWFUL DEVELOPMENT
CERTIFICATION ONLY.

No.	Description	Date

CLIENT: SUSAN YATES
Sandilands Farm,
Rimington,
Clitheroe,
BB7 4DS

PROJECT: PROPOSED REAR
EXTENSION

SHEET: EXISTING ELEVATIONS

Project number PHA/1163

Date 20/08/2026

Drawn by LM

Checked by PH

A3.1

Scale 1 : 50

Sheet size A1