


1 PROPOSED FRONT  
1 : 50



4 PROPOSED REAR  
1 : 50

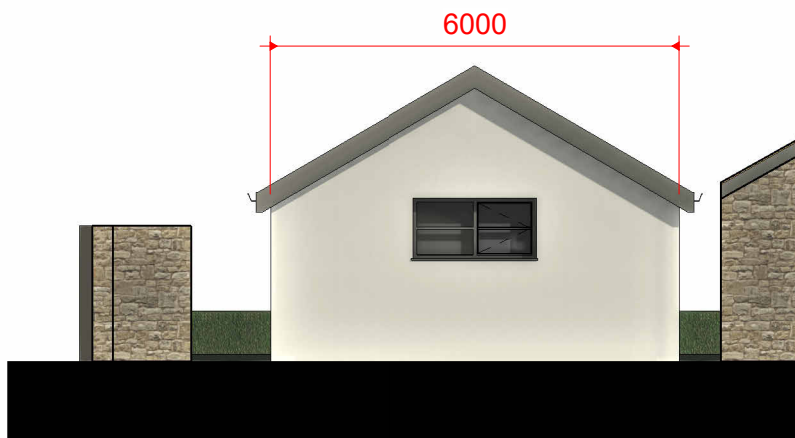

2 PROPOSED SIDE  
1 : 50



5 PROPOSED SIDE 2  
1 : 50



3 3D VISUAL



6 3D VISUAL 2

Peter Hitchen  
Architects

Marathon House  
The Sidings Business Park  
Whalley, BB7 9SE

01254 823 885

[www.peterhitchenarchitects.co.uk](http://www.peterhitchenarchitects.co.uk)

NOTES:

No.	Description	Date

CLIENT: MR ROBINSON  
26 THE SANDS  
WHALLEY  
LANCASHIRE  
BB7 9TL

PROJECT:  
PROPOSED DOUBLE GARAGE

SHEET:  
PROPOSED ELEVATIONS 1

Project number PHA/782

Date 27/09/2022

Drawn by LW

Checked by PH

A3.3

Scale 1 : 50

Sheet size A1