

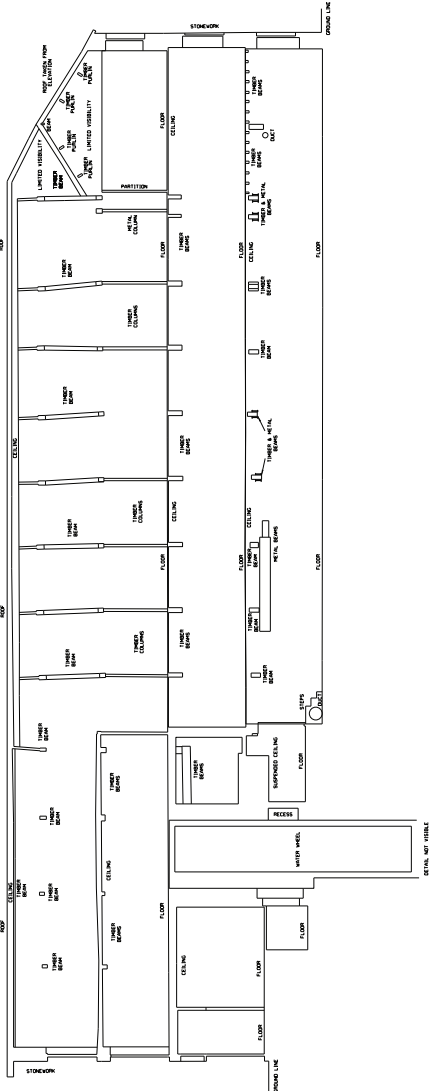


5plus architects  
 475 River Street  
 07102 Hoboken, NJ  
 +1 201 328 0271  
 www.5plusarchitects.com

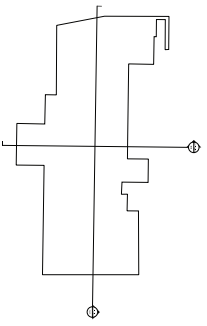

Section AA

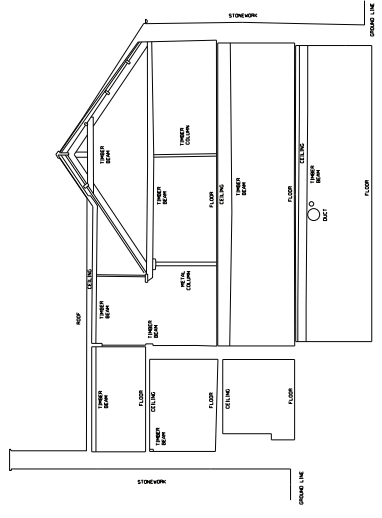

Section BB

Scale: 1/8" = 1'-0"

5plus architects  
 PROJECT: 5plus  
 Masterplan  
 TITLE: MJI Hotel  
 EXHIBING SECTIONS AA & BB  
 DRAWN: JMI  
 DATE: 07.05.13  
 CHECKED: JMI  
 PROJECT INFORMATION  
 DRAWING NO: 05024 - B1\_U5\_000  
 ARCHITECTURE | INTERIORS | EXTERIORS | BUILDINGS