



Copyright of this drawing is vested in 5plus architects and it shall not be copied or reproduced without written consent of 5plus architects. This drawing is for the use of the client only and shall not be used for any other purpose without the written consent of 5plus architects. The client shall be responsible for the accuracy of the information provided to 5plus architects. 5plus architects shall not be liable for any errors or omissions in this drawing. It is recommended that all drawings be checked for accuracy before printing. 5plus architects reserves the right to amend this drawing without notice.

KEY PLAN

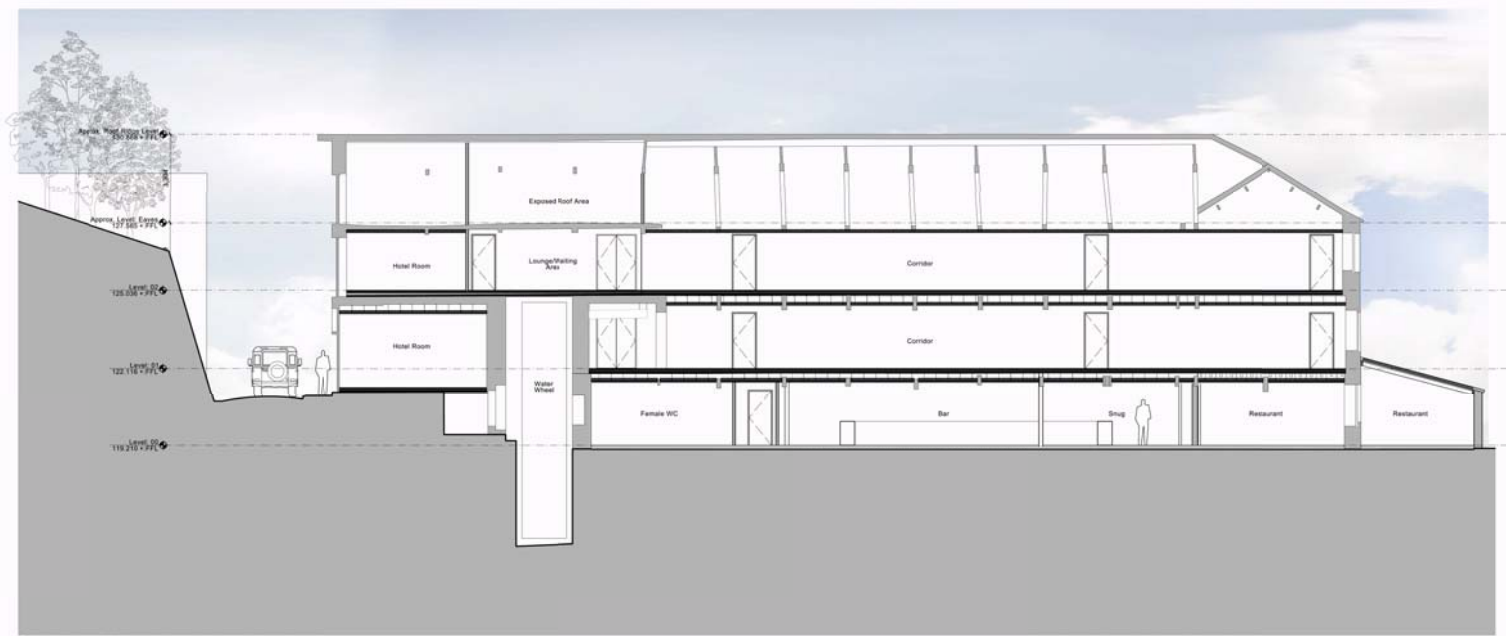

Section AA

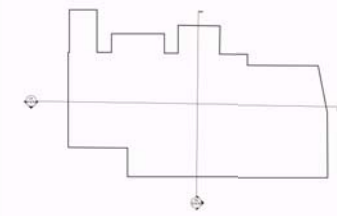

Section BB

REV. DATE DETAILS

5plus architects
 4th Floor
 The Hive
 47 Leam Street
 Manchester
 M4 1TB
 +44 (0)161 228 0211
 www.5plusarchitects.com

PROJECT: Chipping Masterplan
 TITLE: The Mill - OPTION A Sections AA & BB
 SCALE: 1:100 A1
 DRAWN DATE: 17.06.15
 DRAWN: JDI
 CHECKED: JM
 PROJECT: 05024_B1_05_001_SK001
 ARCHITECTURE | MASTERPLANNING | EXTERIOR | GRAPHICS | BUILDING