


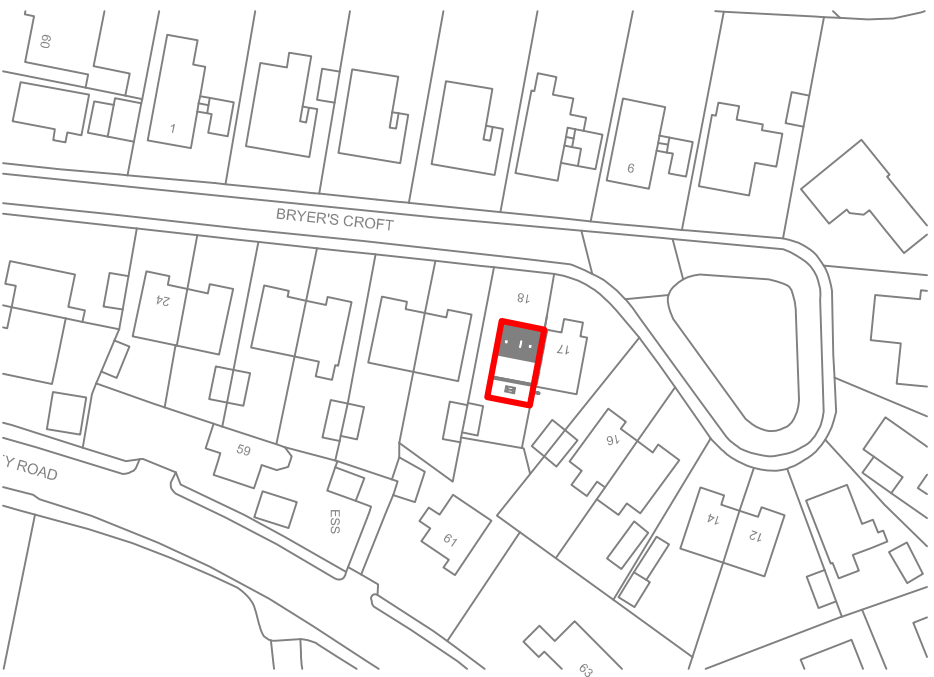

Location Plan

Scale 1:1250 at A4

Mr & Mrs Grogan
18 Bryers Croft
Wilpshire,
Blackburn
BB1 9JE

Paul Henderson
m. 07757 389 692
e. paul.henderson@competeadvance.co.uk

status:
For Approval

date:
July 19

scale:
1:1250

project:
Remodel & Loft Conversion

title:
LOCATION PLAN

drg no.:
000

dwn by:
P.H.

rev:
000