


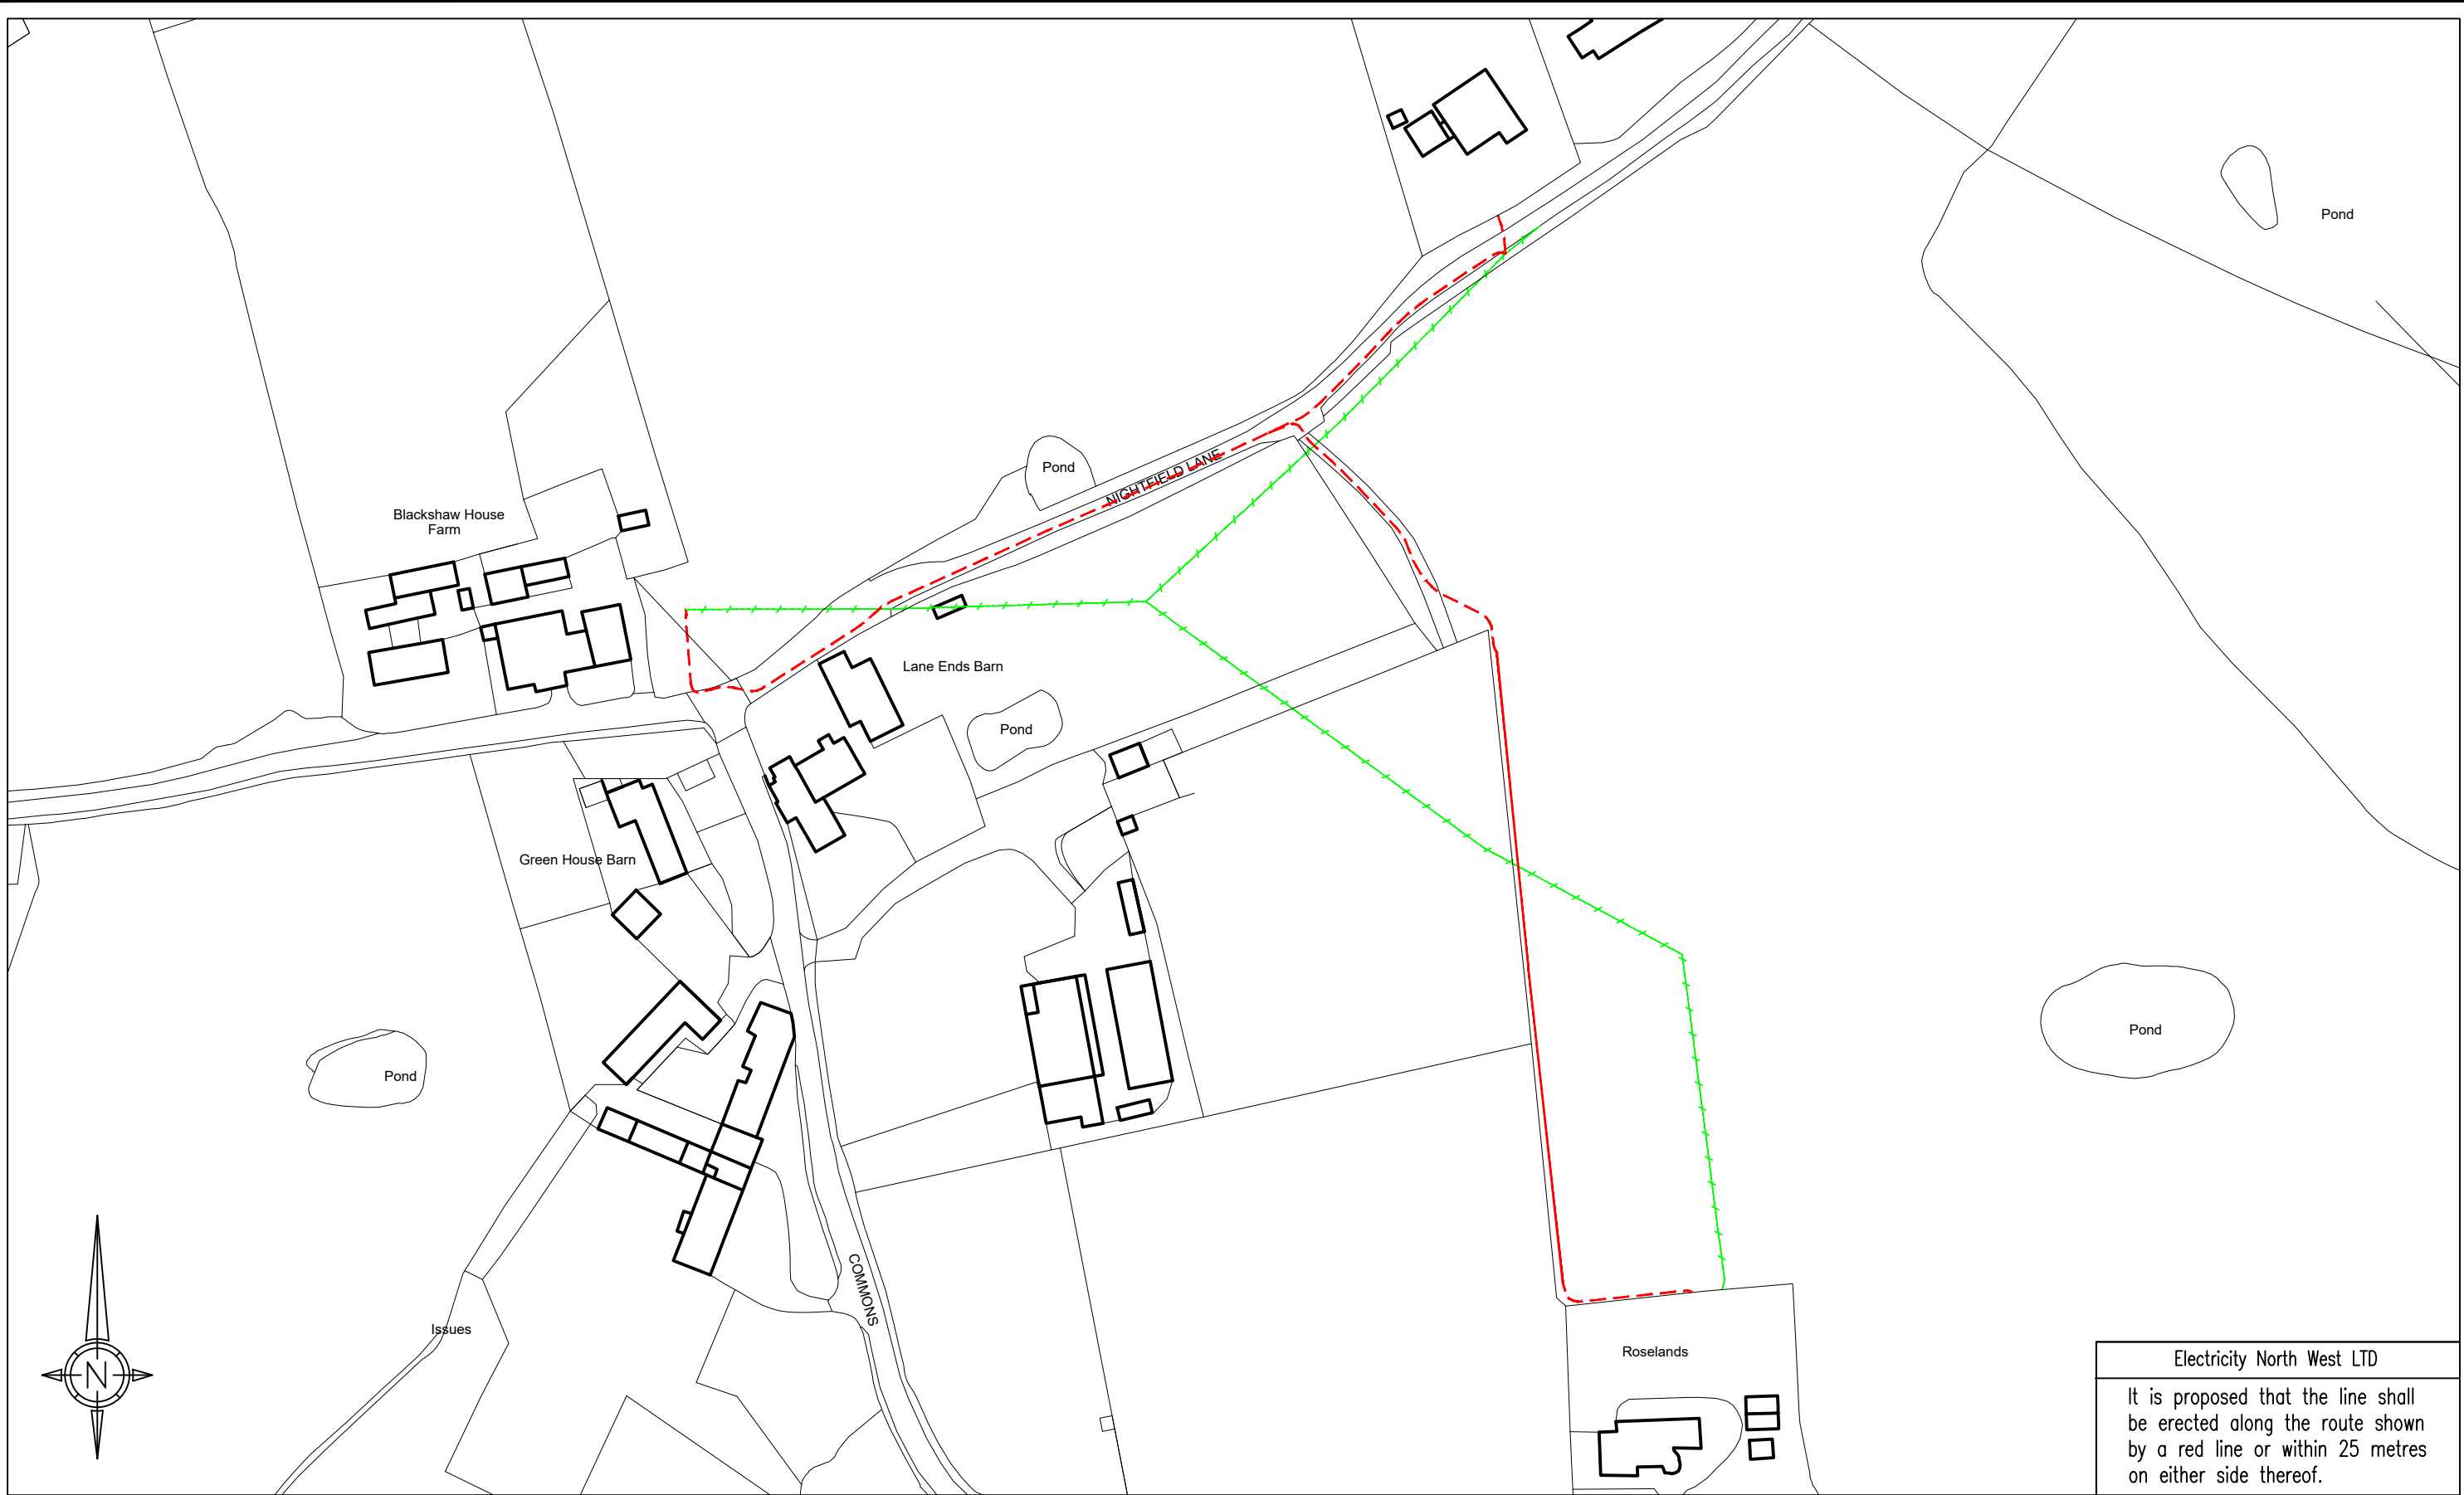

Electricity North West LTD
It is proposed that the line shall be erected along the route shown by a red line or within 25 metres on either side thereof.

Key		Reproduced from or based upon the Ordnance Survey's map of 2022. with the permission of the controller of his majesty's stationery office. Crown Copyright Reserved.Licence No.100017892 Unauthorised reproduction infringes crown copyright and may lead to prosecution or civil proceedings.		Electricity North West Limited registered office, BORRON STREET, PORTWOOD, STOCKPORT, CHESHIRE, SK1 2JD Registered number 2366949 (England)			
Proposed Overhead Line		Originator	K Carr	Title. Diversion of LV electricity apparatus at Nightfield Lane, Balderstone, Blackburn BB2 7LJ.			
Proposed Underground Cable		Drawn by	L Clayton				
Overhead Line to be Removed		Reference Number	N-3634	Grid Ref	SD6232-96	Scale 1:1250	Date 17/04/2026
						Drg.No.EW.A3.43336.A	