


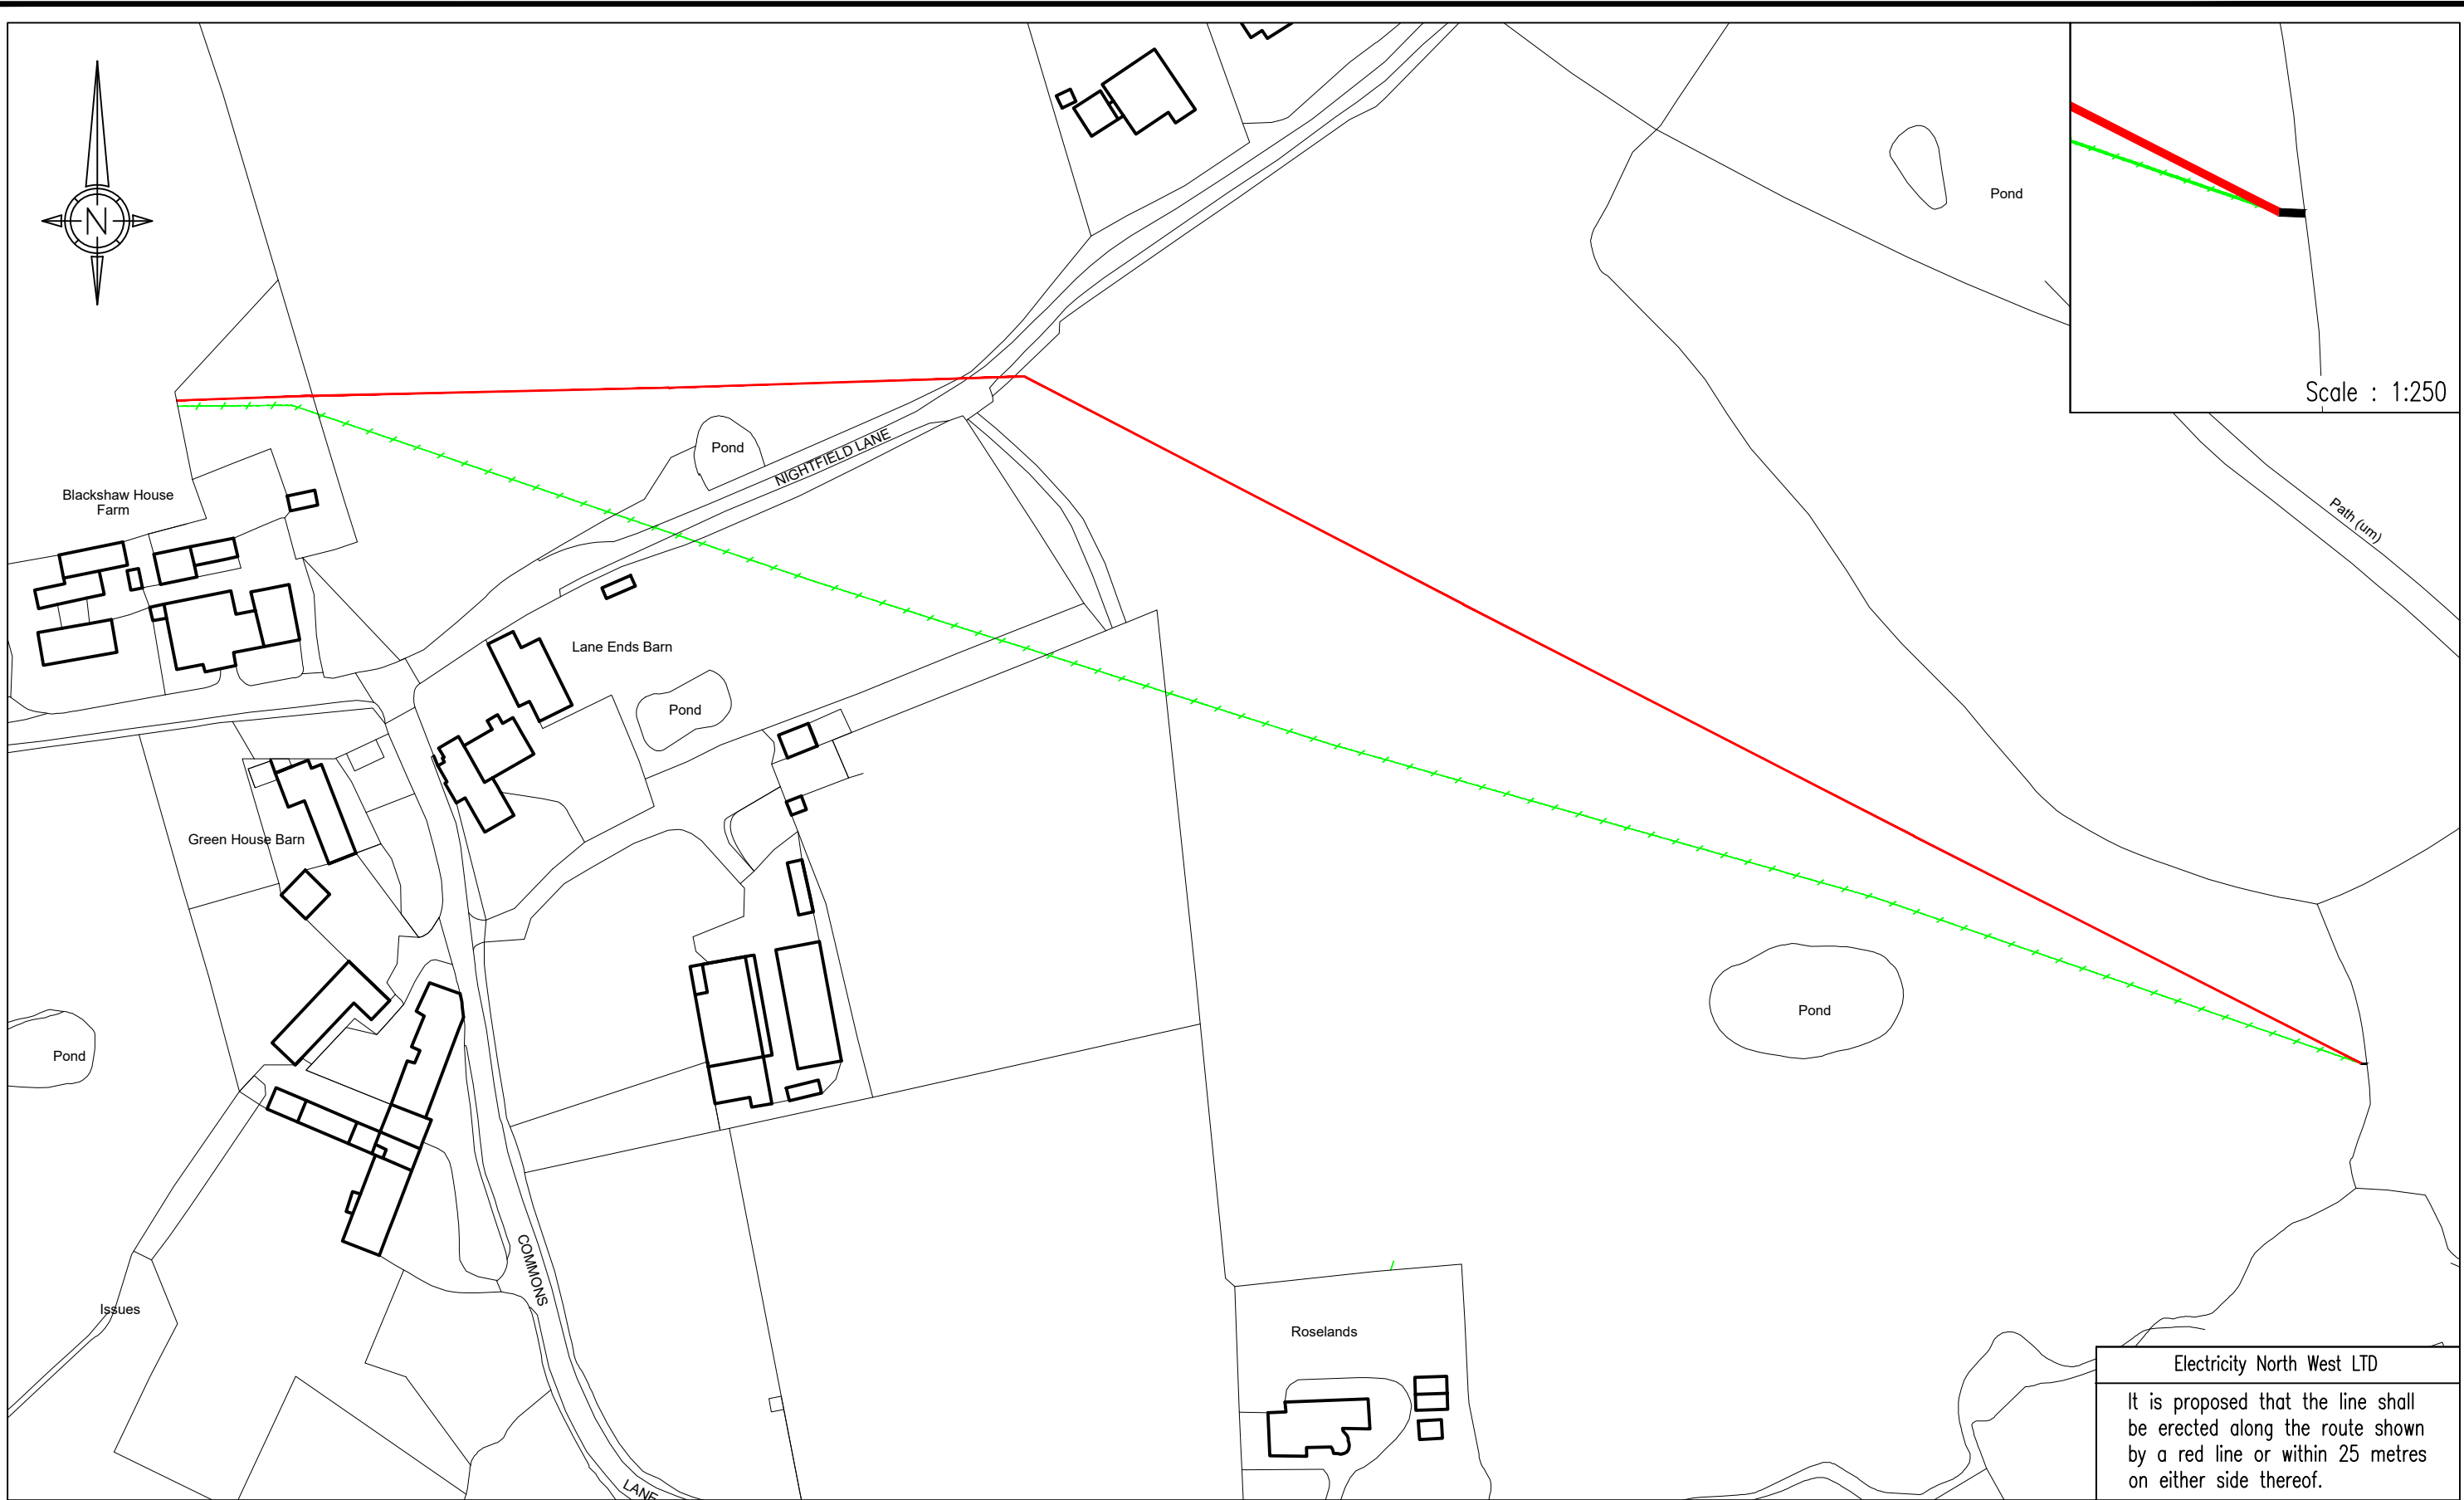

Key Existing Overhead Line Proposed Overhead Line Overhead Line to be Removed		Reproduced from or based upon the Ordnance Survey's map of 2022. with the permission of the controller of his majesty's stationery office. Crown Copyright Reserved.Licence No.100017892 Unauthorised reproduction infringes crown copyright and may lead to prosecution or civil proceedings.		Electricity North West Limited registered office, BORRON STREET, PORTWOOD, STOCKPORT, CHESHIRE, SK1 2JD Registered number 2366949 (England)			
		Originator K Carr Drawn by L Clayton		Title. Diversion of HV electricity apparatus at Nightfield Lane, Balderstone, Blackburn BB2 7LJ.			
Reference Number N-3634		Grid Ref SD6232-96		Scale 1:1250	Date 17/04/2026	Drg.No.EW.A3.43336.B	