


5plus architects
 4th Floor
 27, Leifur Eiríksson
 Háskólabíó
 101 Reykjavík
 +46 030 238 02 01
 www.5plusarchitects.com

5plus architects
 PROJECT: Hotel
 Masterplan
 11th, 10th, 9th, 8th, 7th, 6th, 5th, 4th, 3rd, 2nd, 1st, Ground Floor
 DATE: 28.05.13
 DRAWN: JMI
 CHECKED: JMI
 PROJECT LEADER: JMI
 PLANNING: JMI
 DRAWING NO: 05024_01_02_000
 REVISION: A
 ARCHITECTS: J. Magnússon, J. Hreinn, J. Þorvaldur

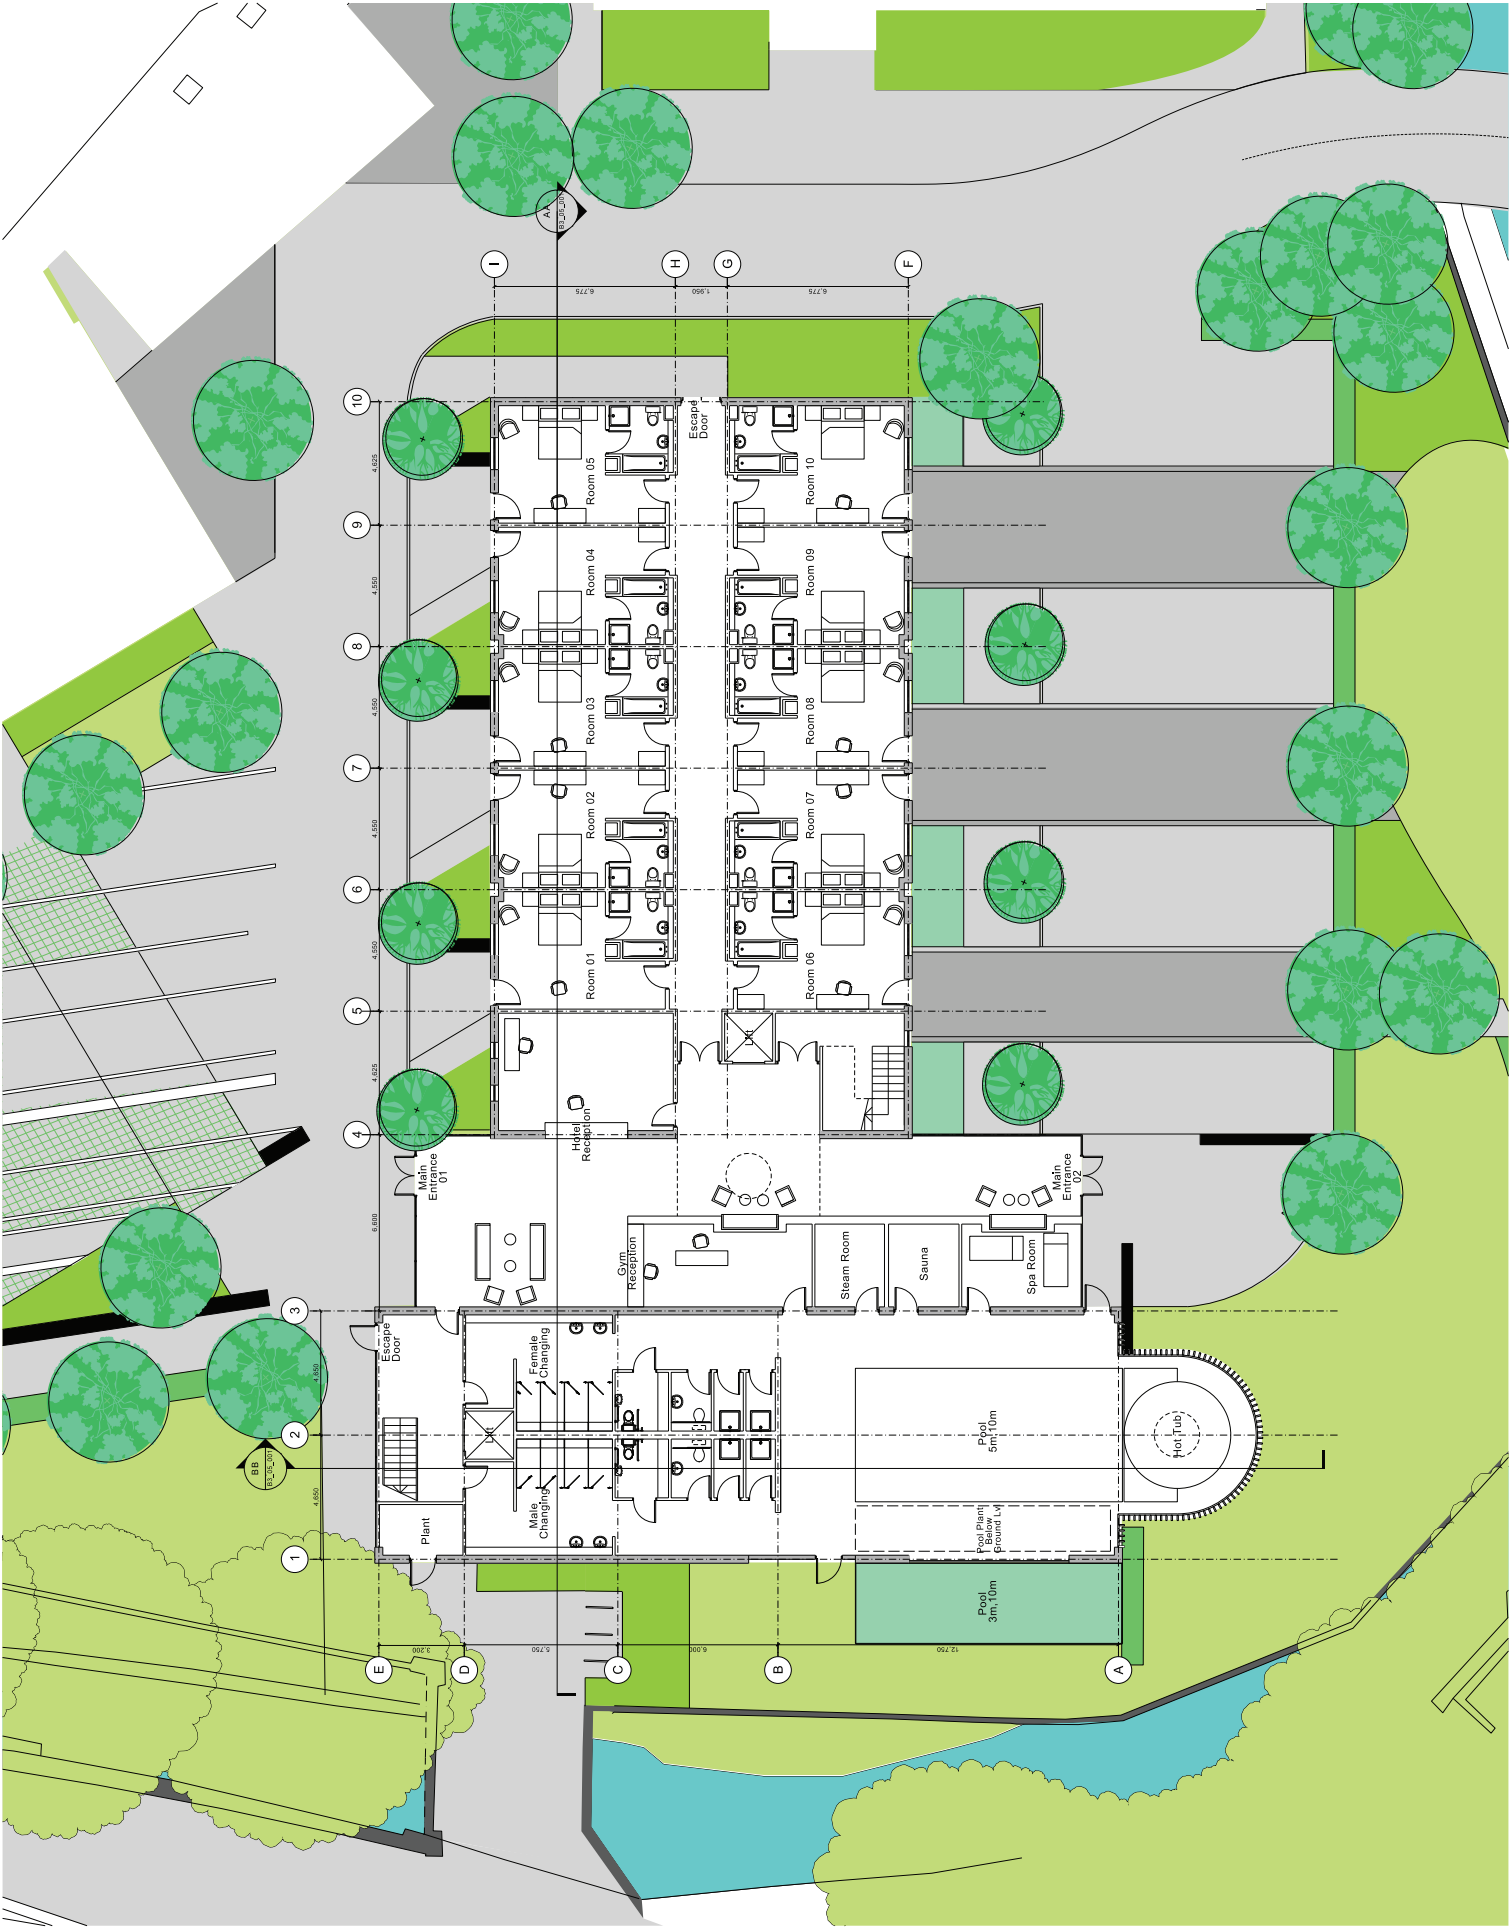

Scale: 1:1000
 7