
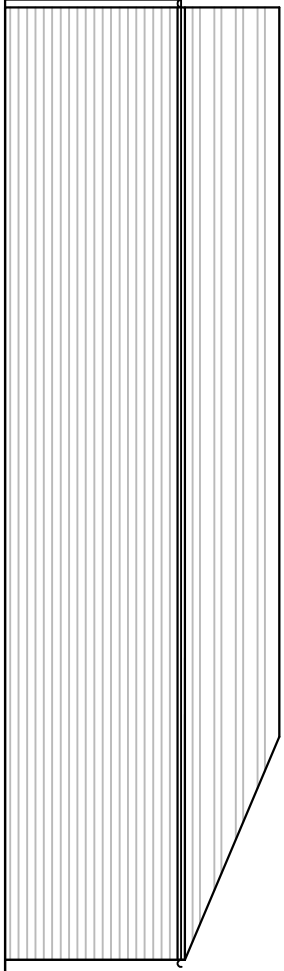
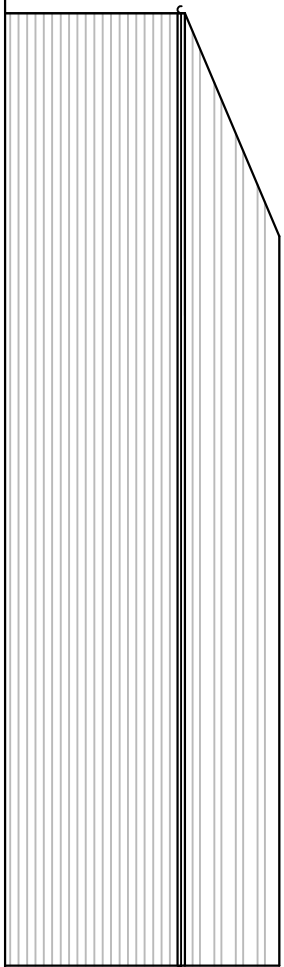
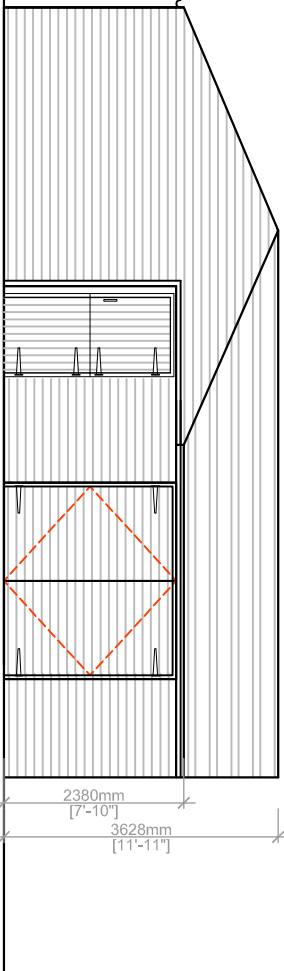
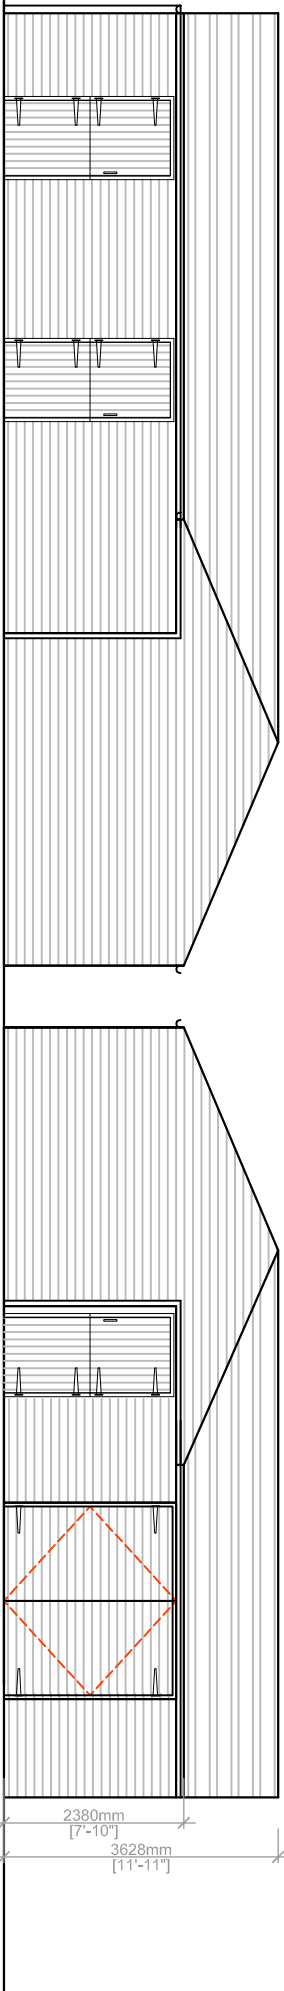
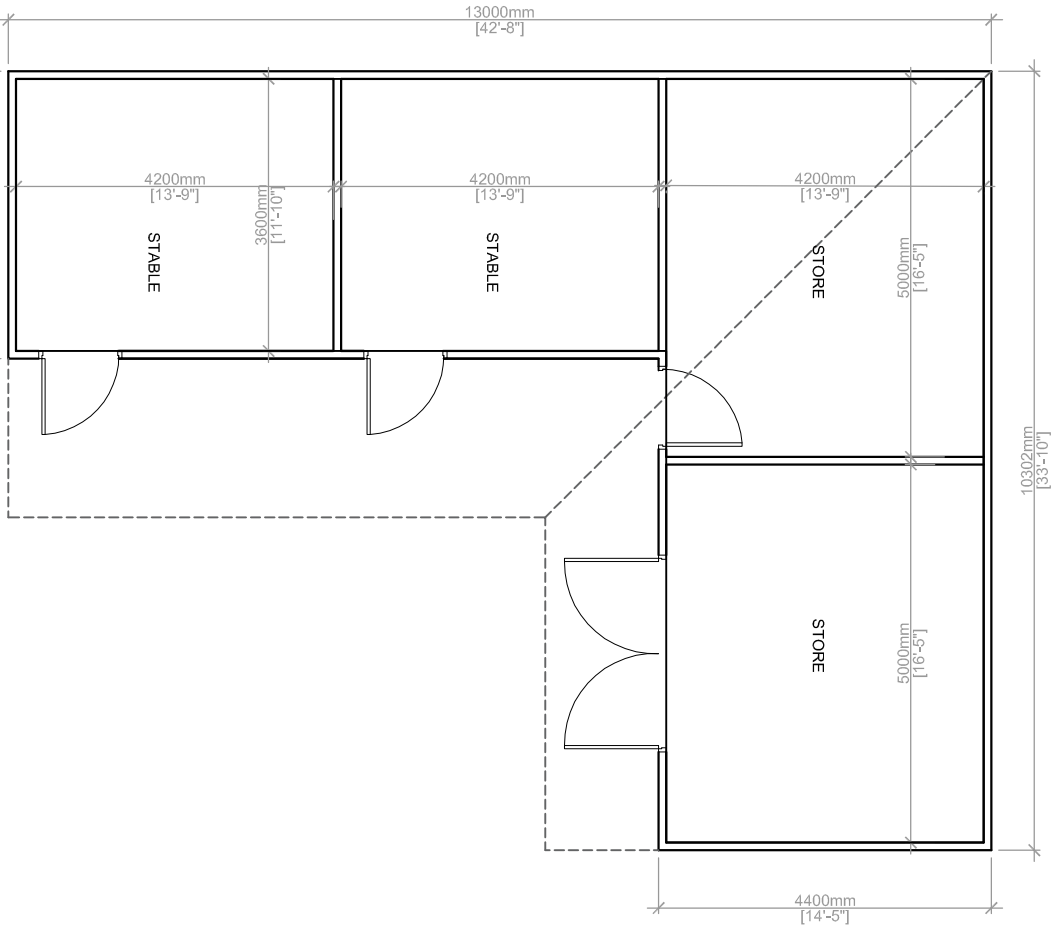
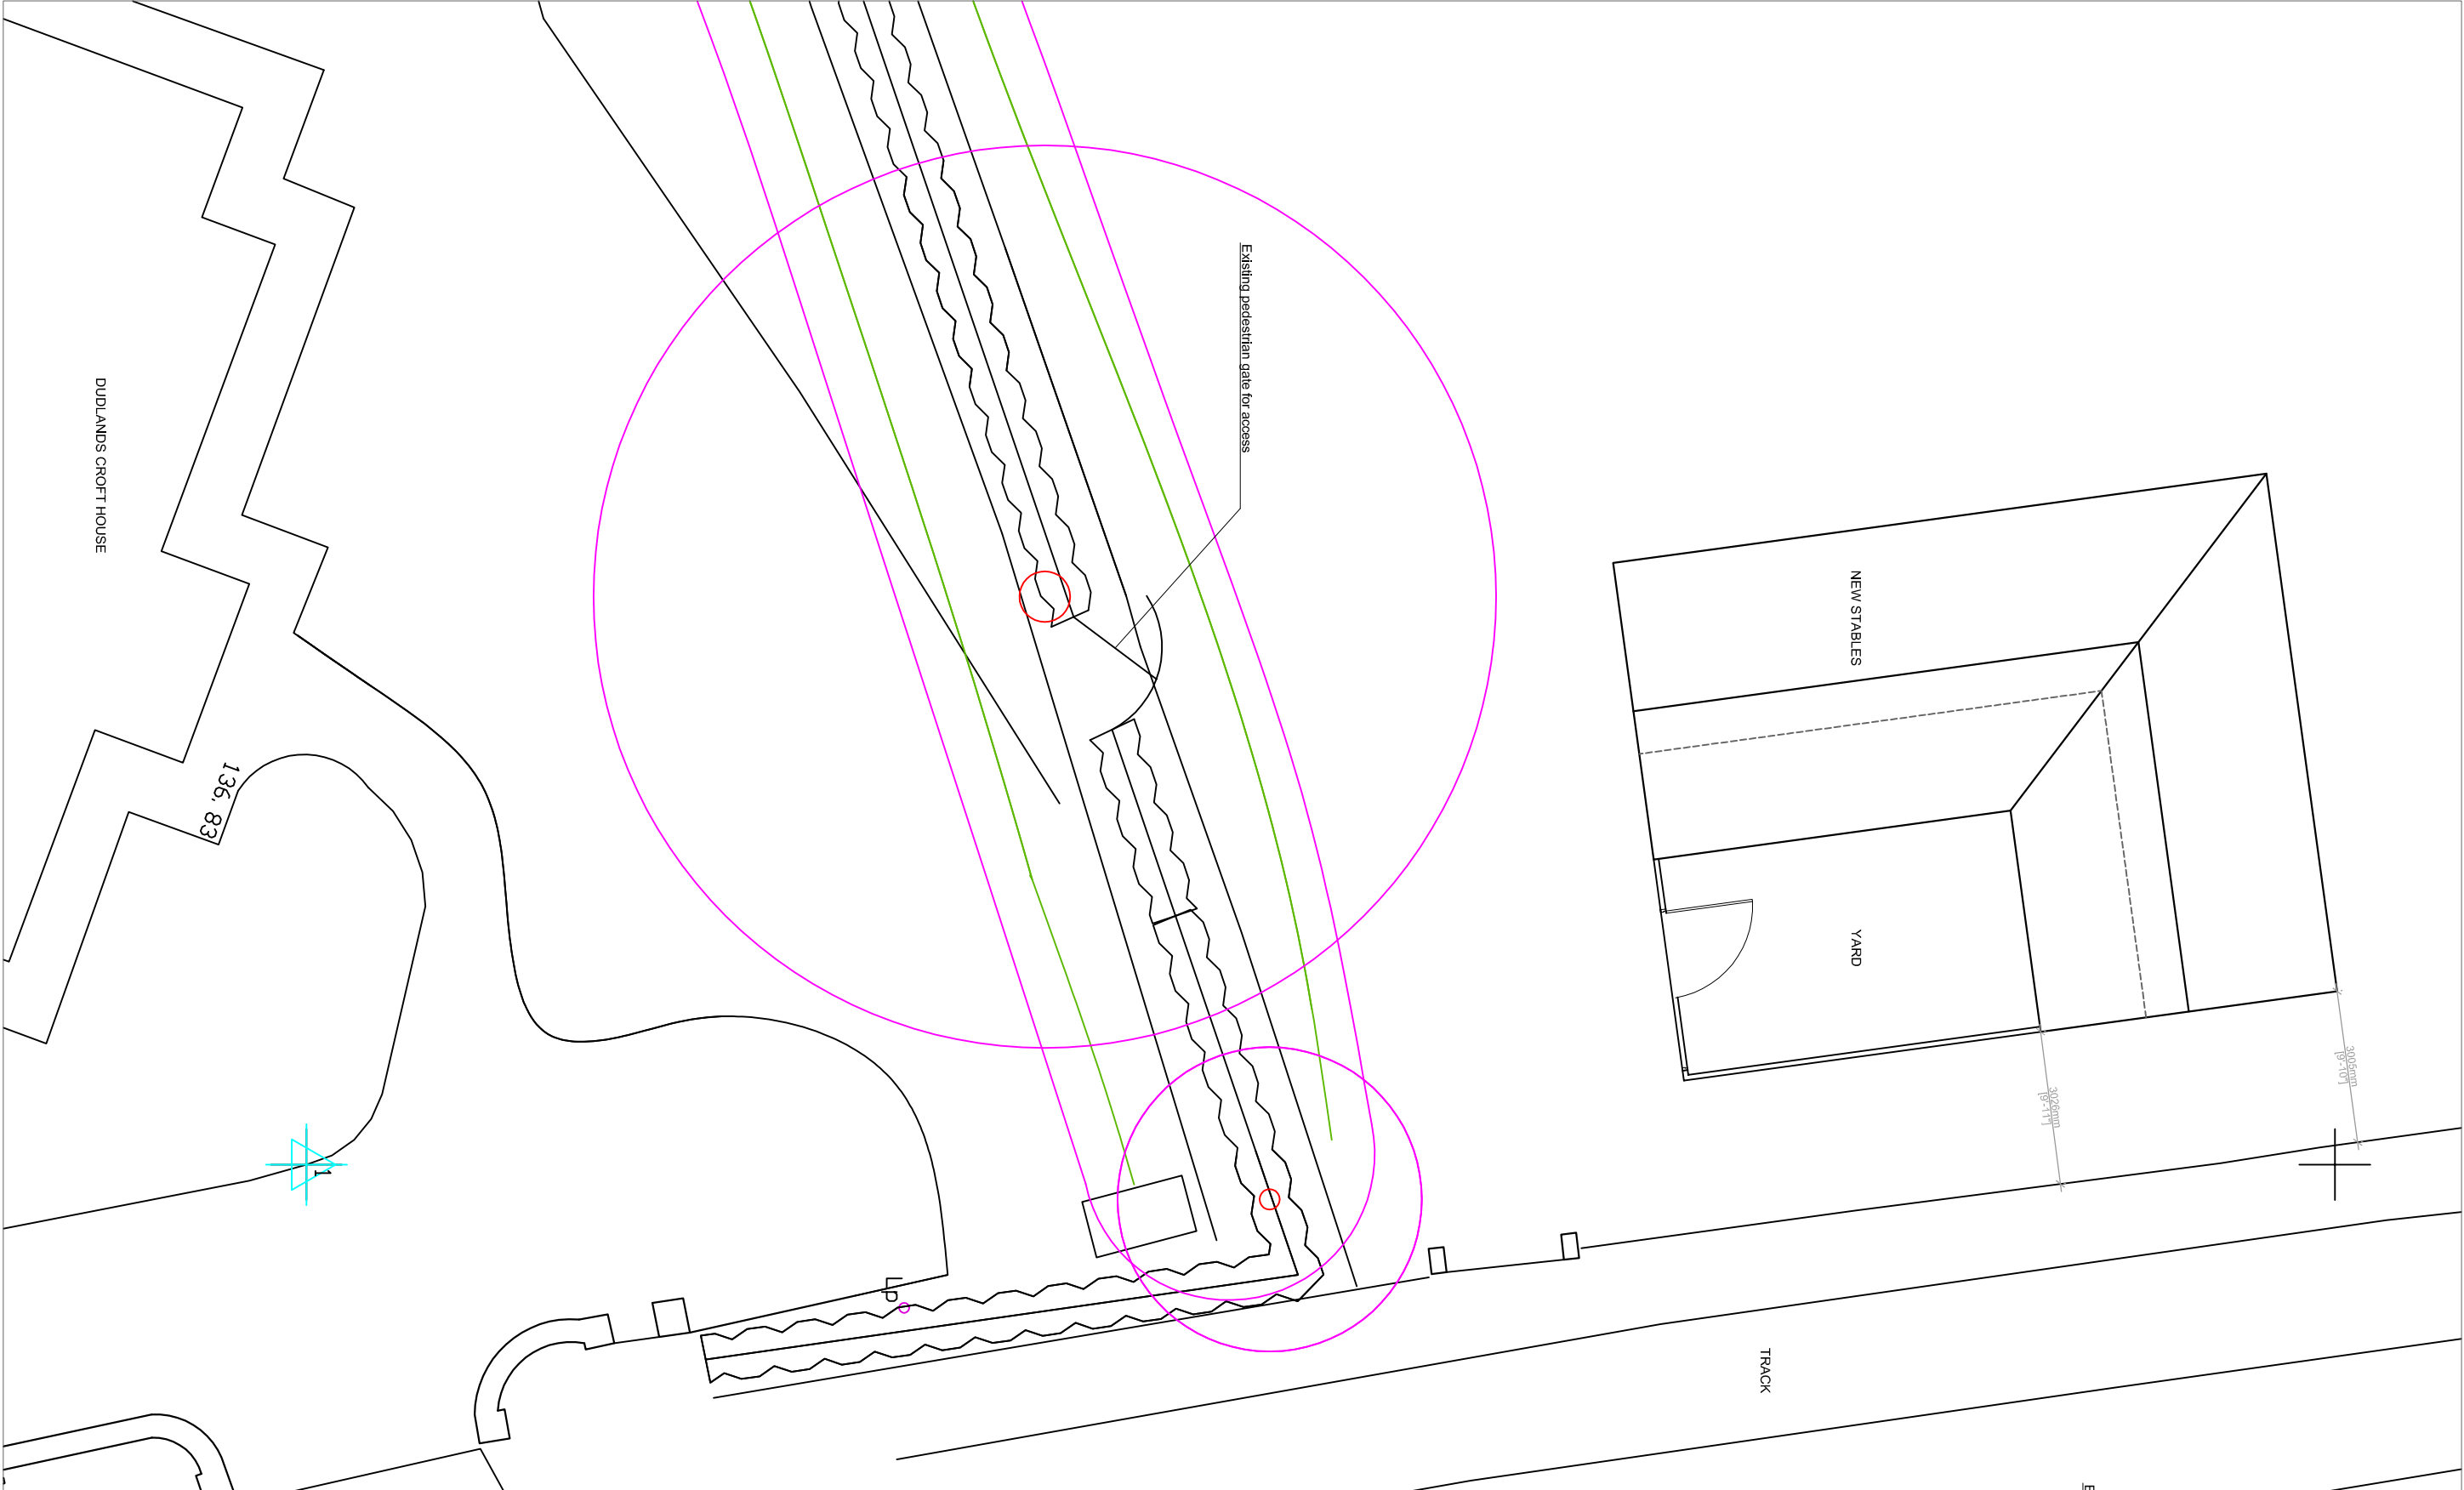
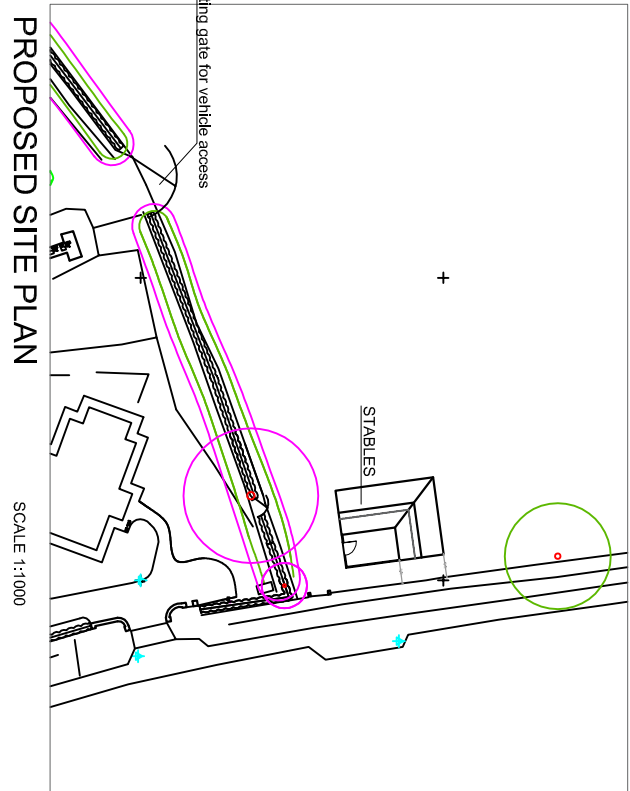


This drawing is to be read in conjunction with all relevant Architects' consultants' and
discrepancies before proceeding. Do not scale from this drawing. All dimensions and
levels are to be checked on site. This drawing is subject to copyright. All work carried out
under planning and building permission has been granted is at the contractor's risk.
Note proposed drawing based on OS map information. All illustrated dimensions are
approximate and all site dimensions are to be checked on site and subject to site survey.

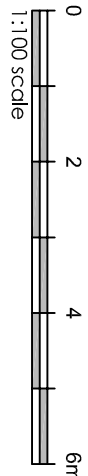

A Design update: 06.04.20

Client
Mr and Mrs Myerscough

Job Title
Proposed Stables
Dudlands Croft
Gisburn Road
Sawley

Drawing Title
Proposed Drawing

Scale	Date	Drawn
@ A2	Jan 2020	RBW

SUNDERLAND PEACOCK ARCHITECTS
SUNDERLAND PEACOCK & ASSOCIATES LTD.
100-102, THE QUAY, SOUTH SHIELDS, TYNE AND WEAR, NE3 2AG
LANCASHIRE, BB7 2AG
T 01200 423178 F 01200 427228
www.sunderlandpeacock.com



5982 -P01

REV
A