

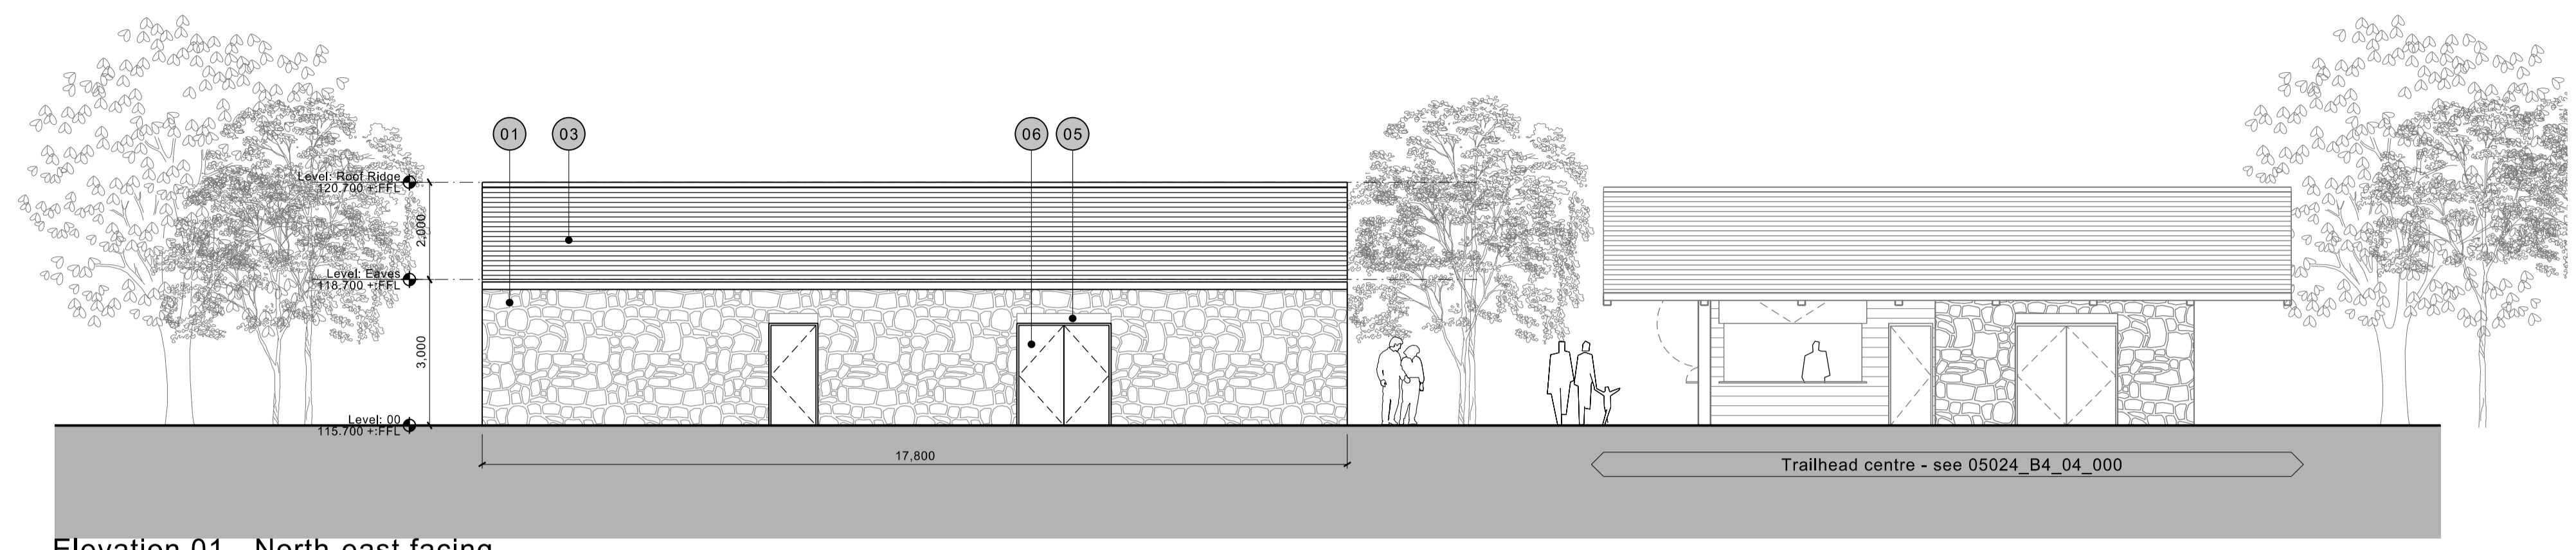



KEY PLAN:

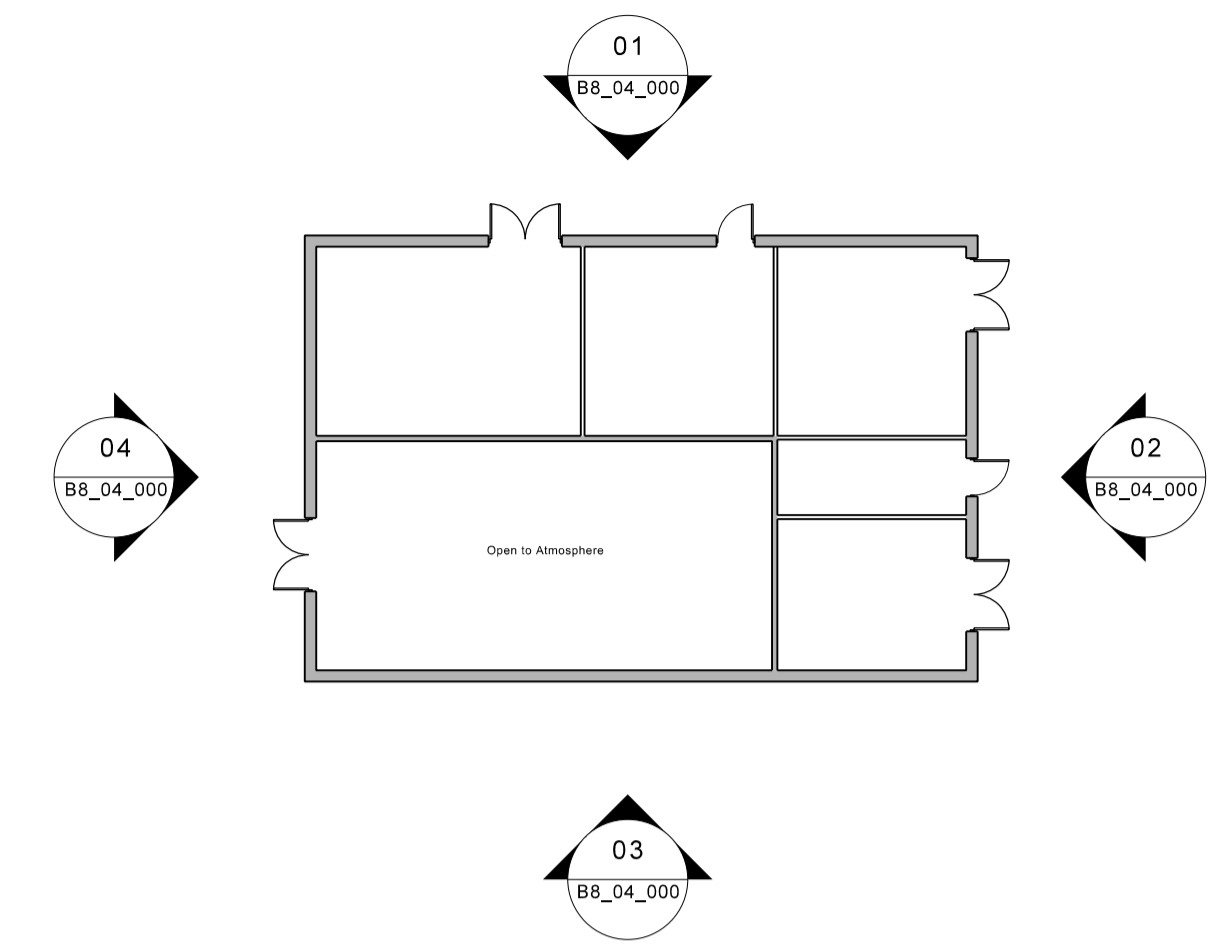

Elevation 01 - North-east facing

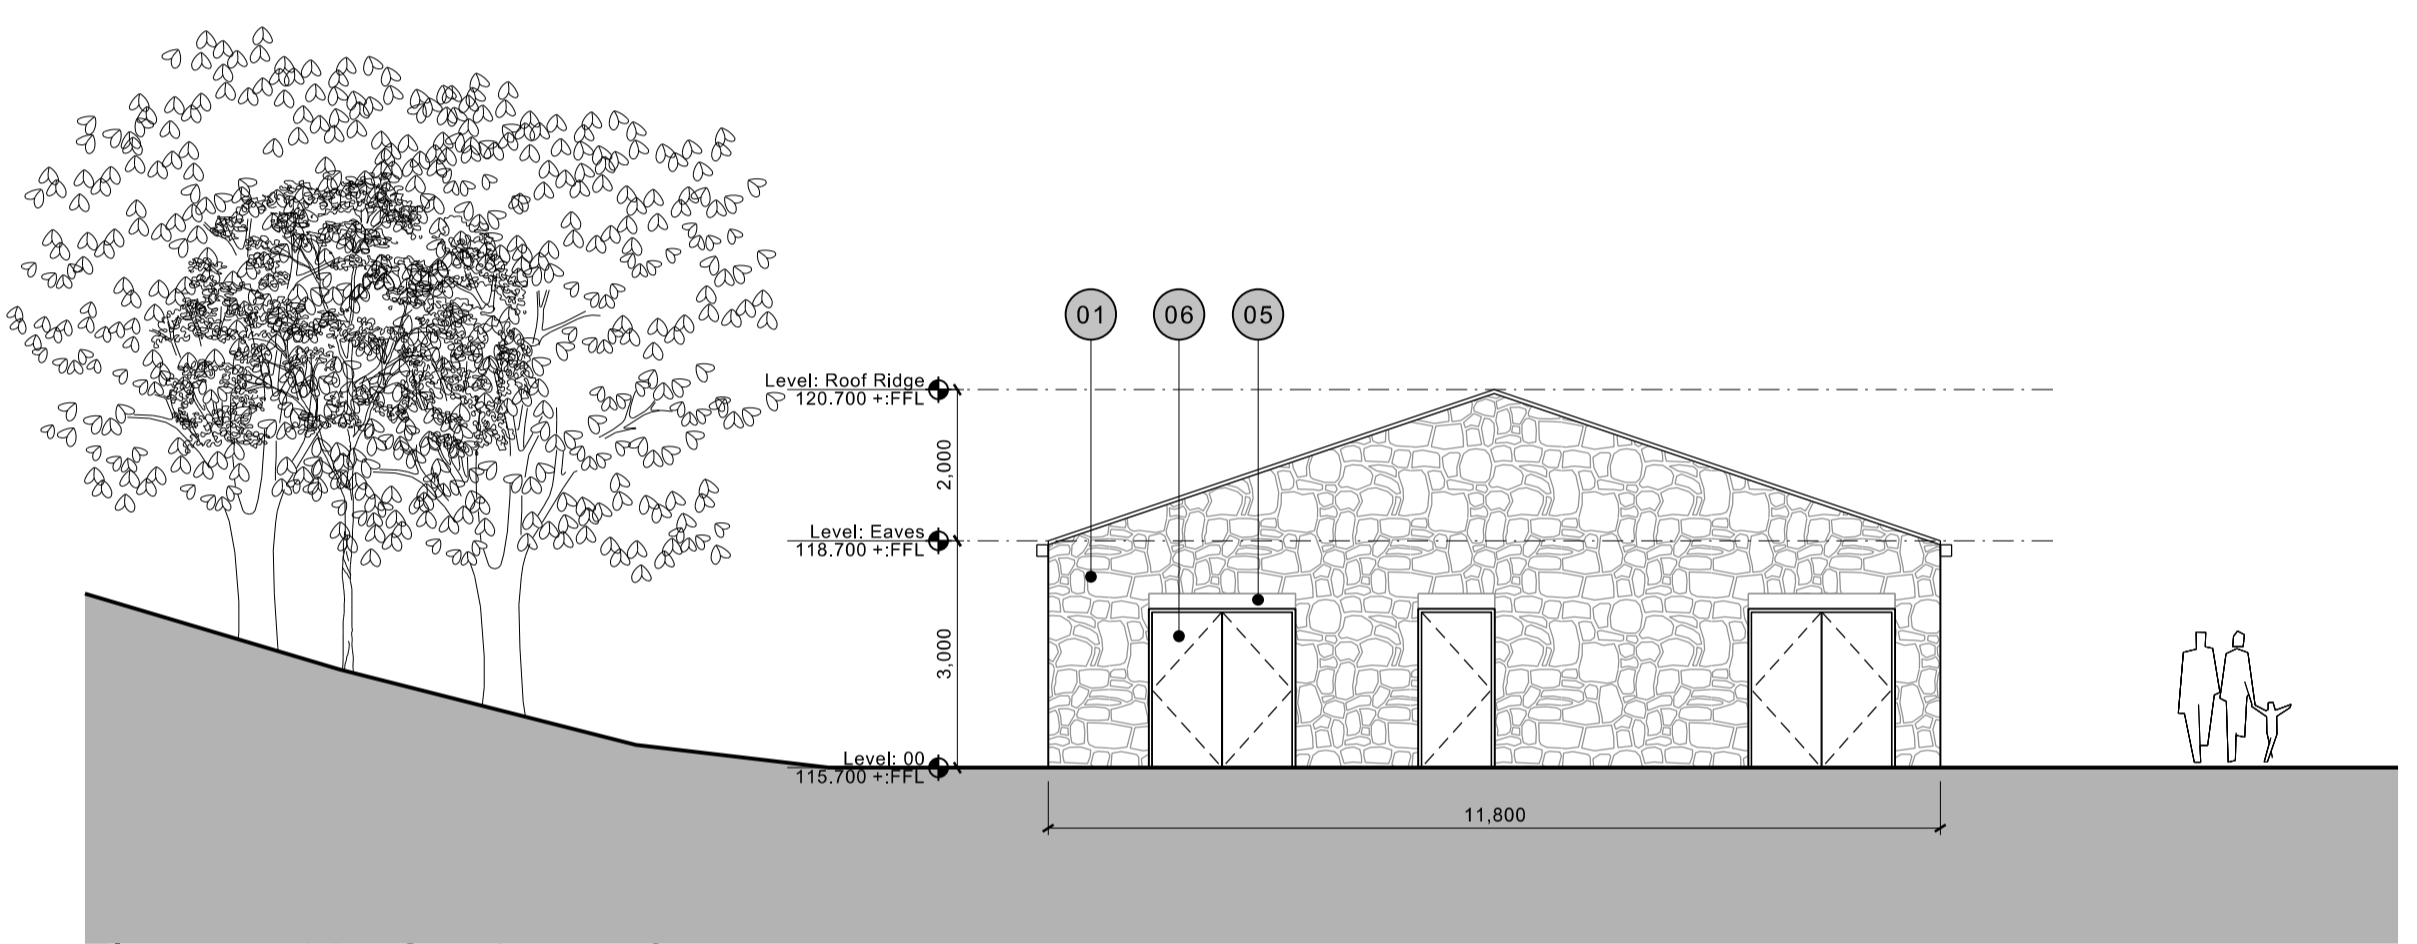


Elevation 02 - South-east facing

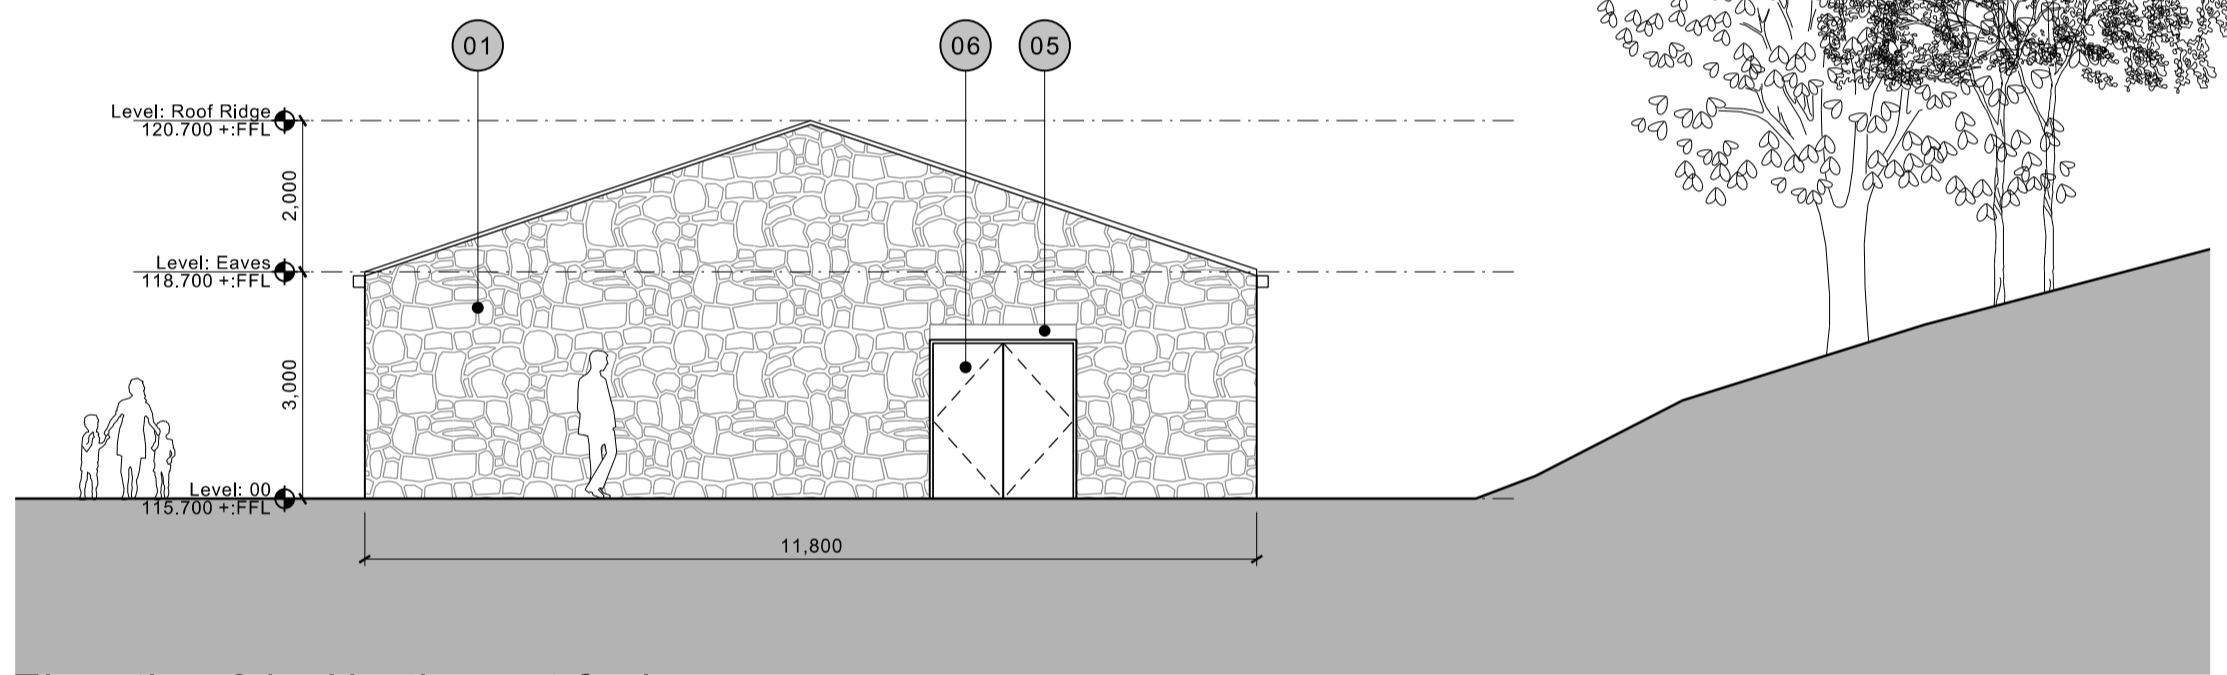

Elevation 04 - North-west facing

Key

- 01 Sandstone
- 02 Render
- 03 Slate
- 04 Timber louvres in natural finish
- 05 Dressed sandstone lintel
- 06 Timber framed louvre door in natural finish
- 07 Aluminium flashing

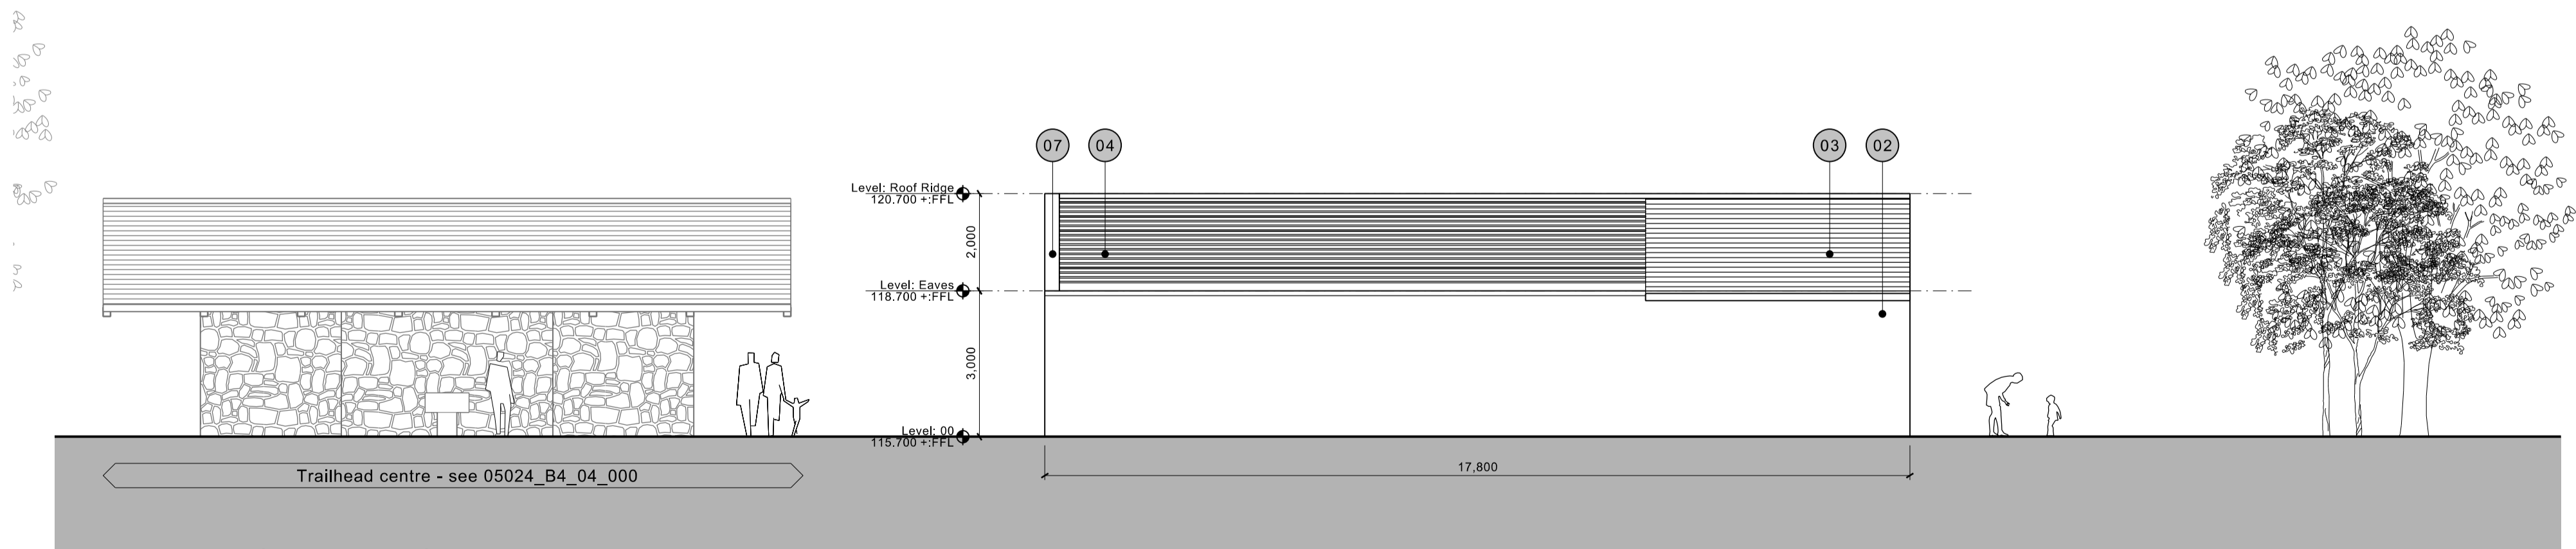

Elevation 03 - South-west facing

REV: | DATE: | DETAILS: