


069

AS	ASCOT.	2
N	NEWBURY	31
Ch	CHELTONHAM	26
R	RIPON	19
Y	YORK	11
TOTAL No		89

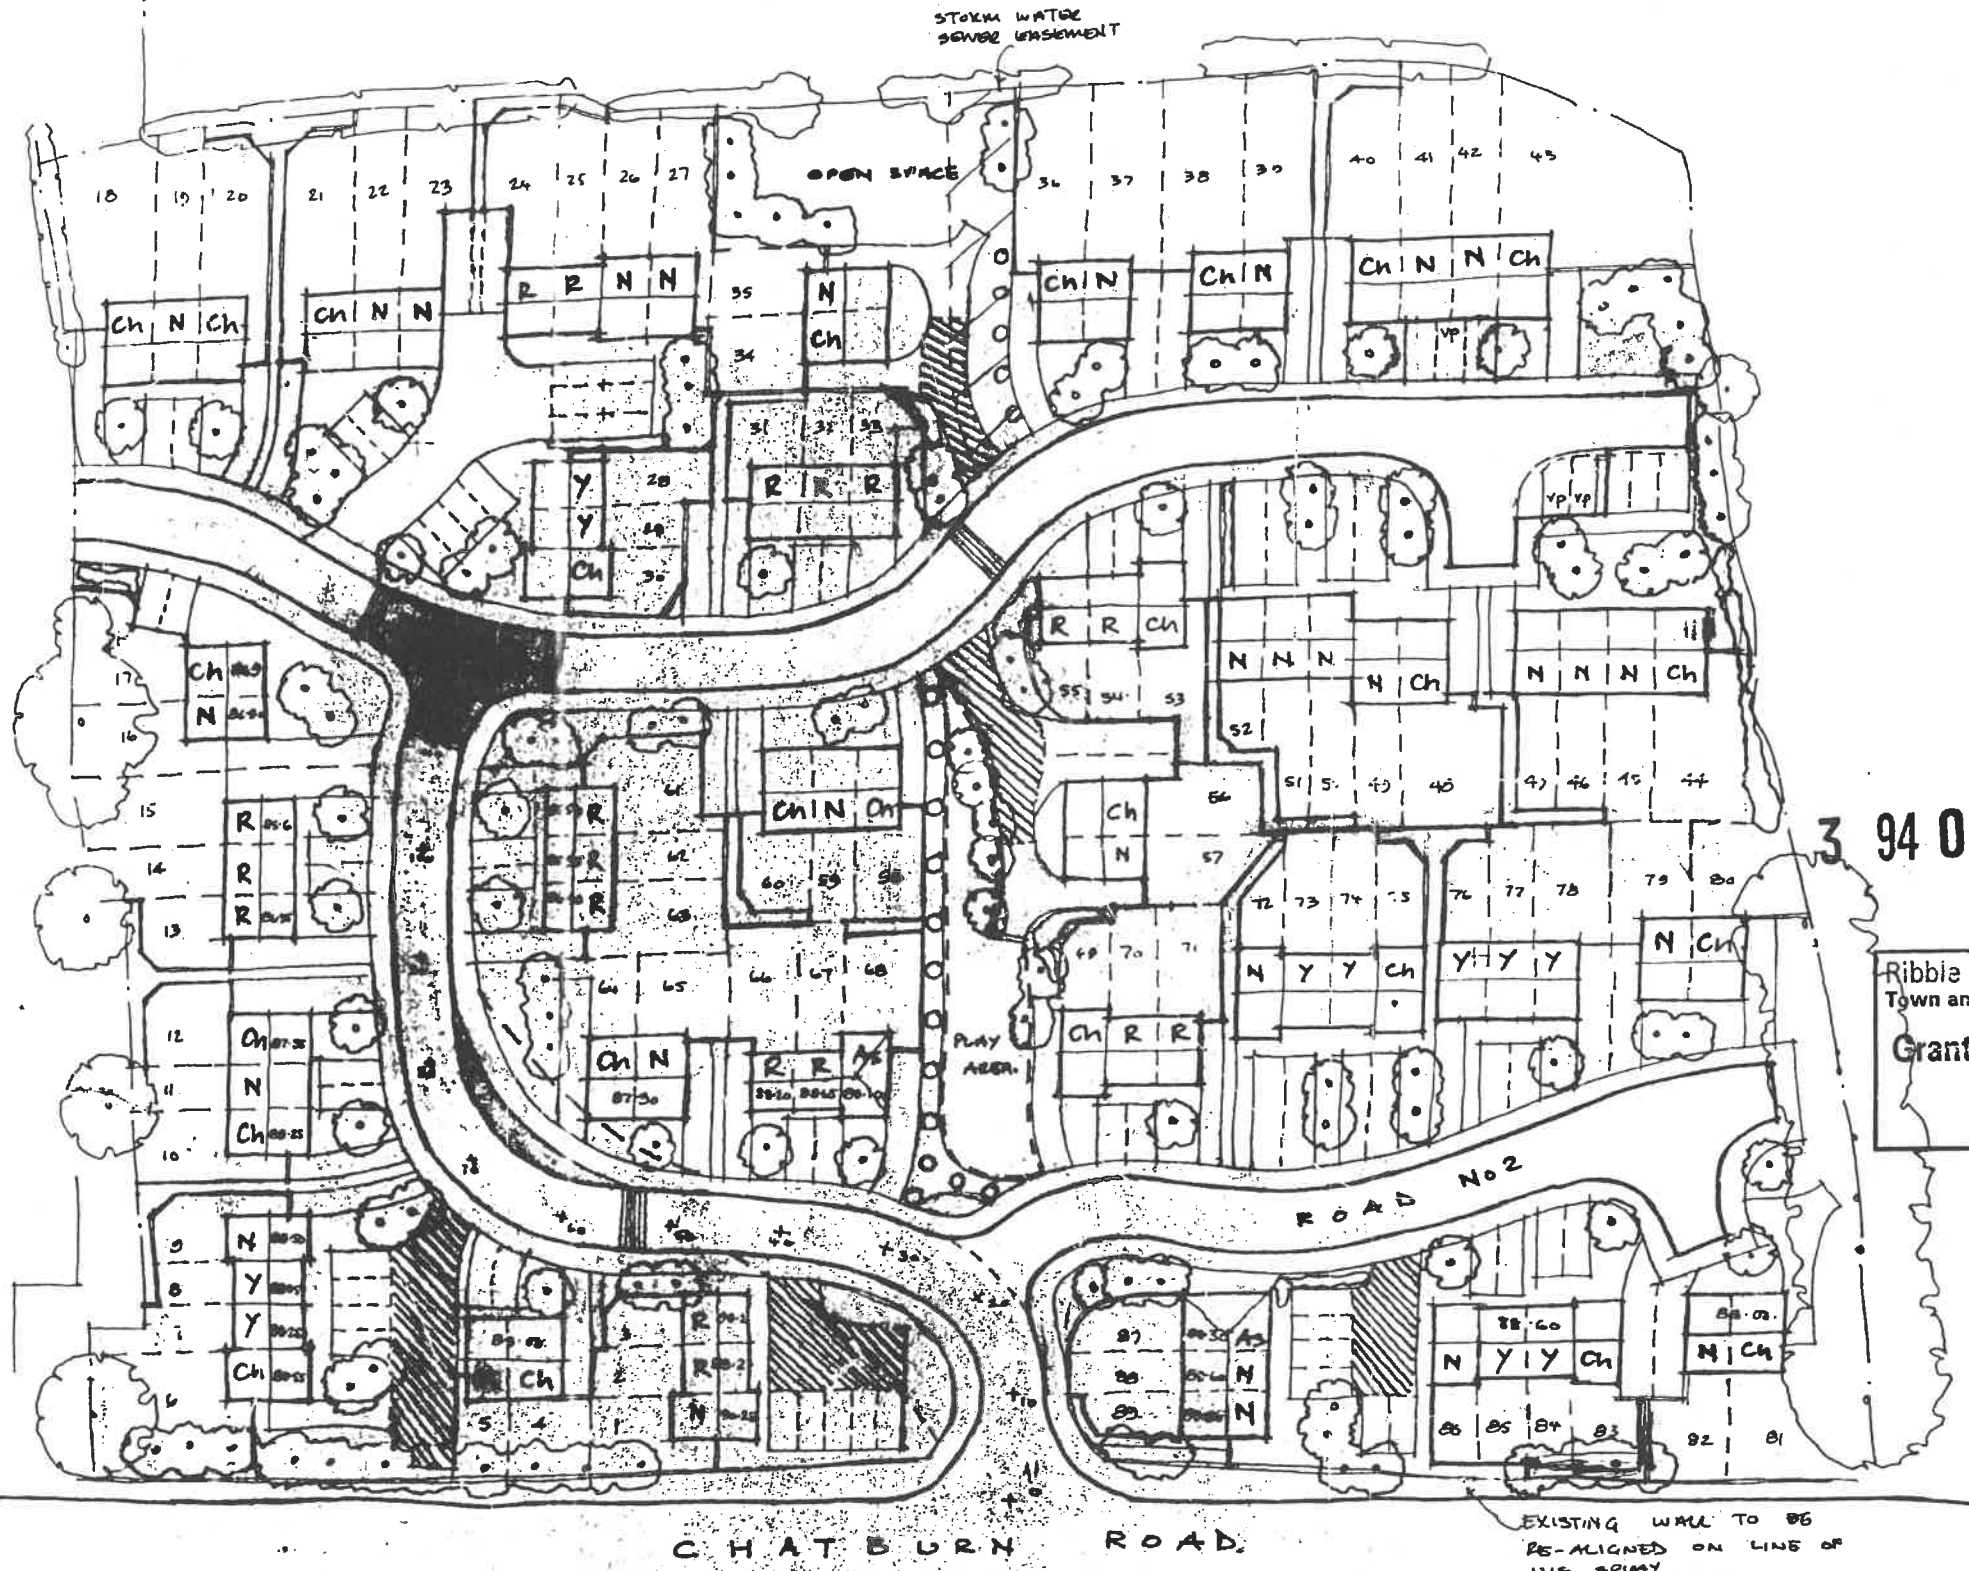

- NEW TREE PLANTING
- NEW SHRUB PLANTING
- TREES TO REMAIN.

REV J. 13.6.94 layout amended to L.A + Highways requirements.
 REV H. 8.8.94 levels + drainage added.
 REV G. 4.9.94 layout revised to Planning + Highway comments

3 94 0 06 9 P

Ribble Valley Borough Council
 Town and Country Planning Act 1990
Granted with Conditions
 12 SEP 1994

KCH DESIGNS ARCHITECTURAL SERVICES
 RESIDENTIAL DESIGN CONSULTANTS

LYCHGATE HOUSE
 HIGH STREET
 PATTINGHAM
 WOLVERHAMPTON WV6 7BQ

Telephone: 0902 700762
 Fax: 0902 701079

CLIENT
CROWTHER HOMES LTD

PROJECT
**DEVELOPMENT AT CHATBURN ROAD
 CLITHROE**

TITLE
PLANNING LAYOUT.

Job No. 241	Drw. No. 1	Rev. J
Scale 1:500	Date JUNE 94	Drn. KCH

AMENDED PLANS RECEIVED
 DATE 16 JUN 1994

© This drawing and the building works illustrated are copyright and may not be reproduced without written permission.
 The Contractor must check and verify all building and site dimensions, all sewer invert levels and road levels at connection points, prior to the start of works.
 This drawing must be read in conjunction with and checked against any structural or specialist drawings.
 The Contractor is to carry out the works in compliance with the current Building Regulations and N.H.R.C. requirements.