
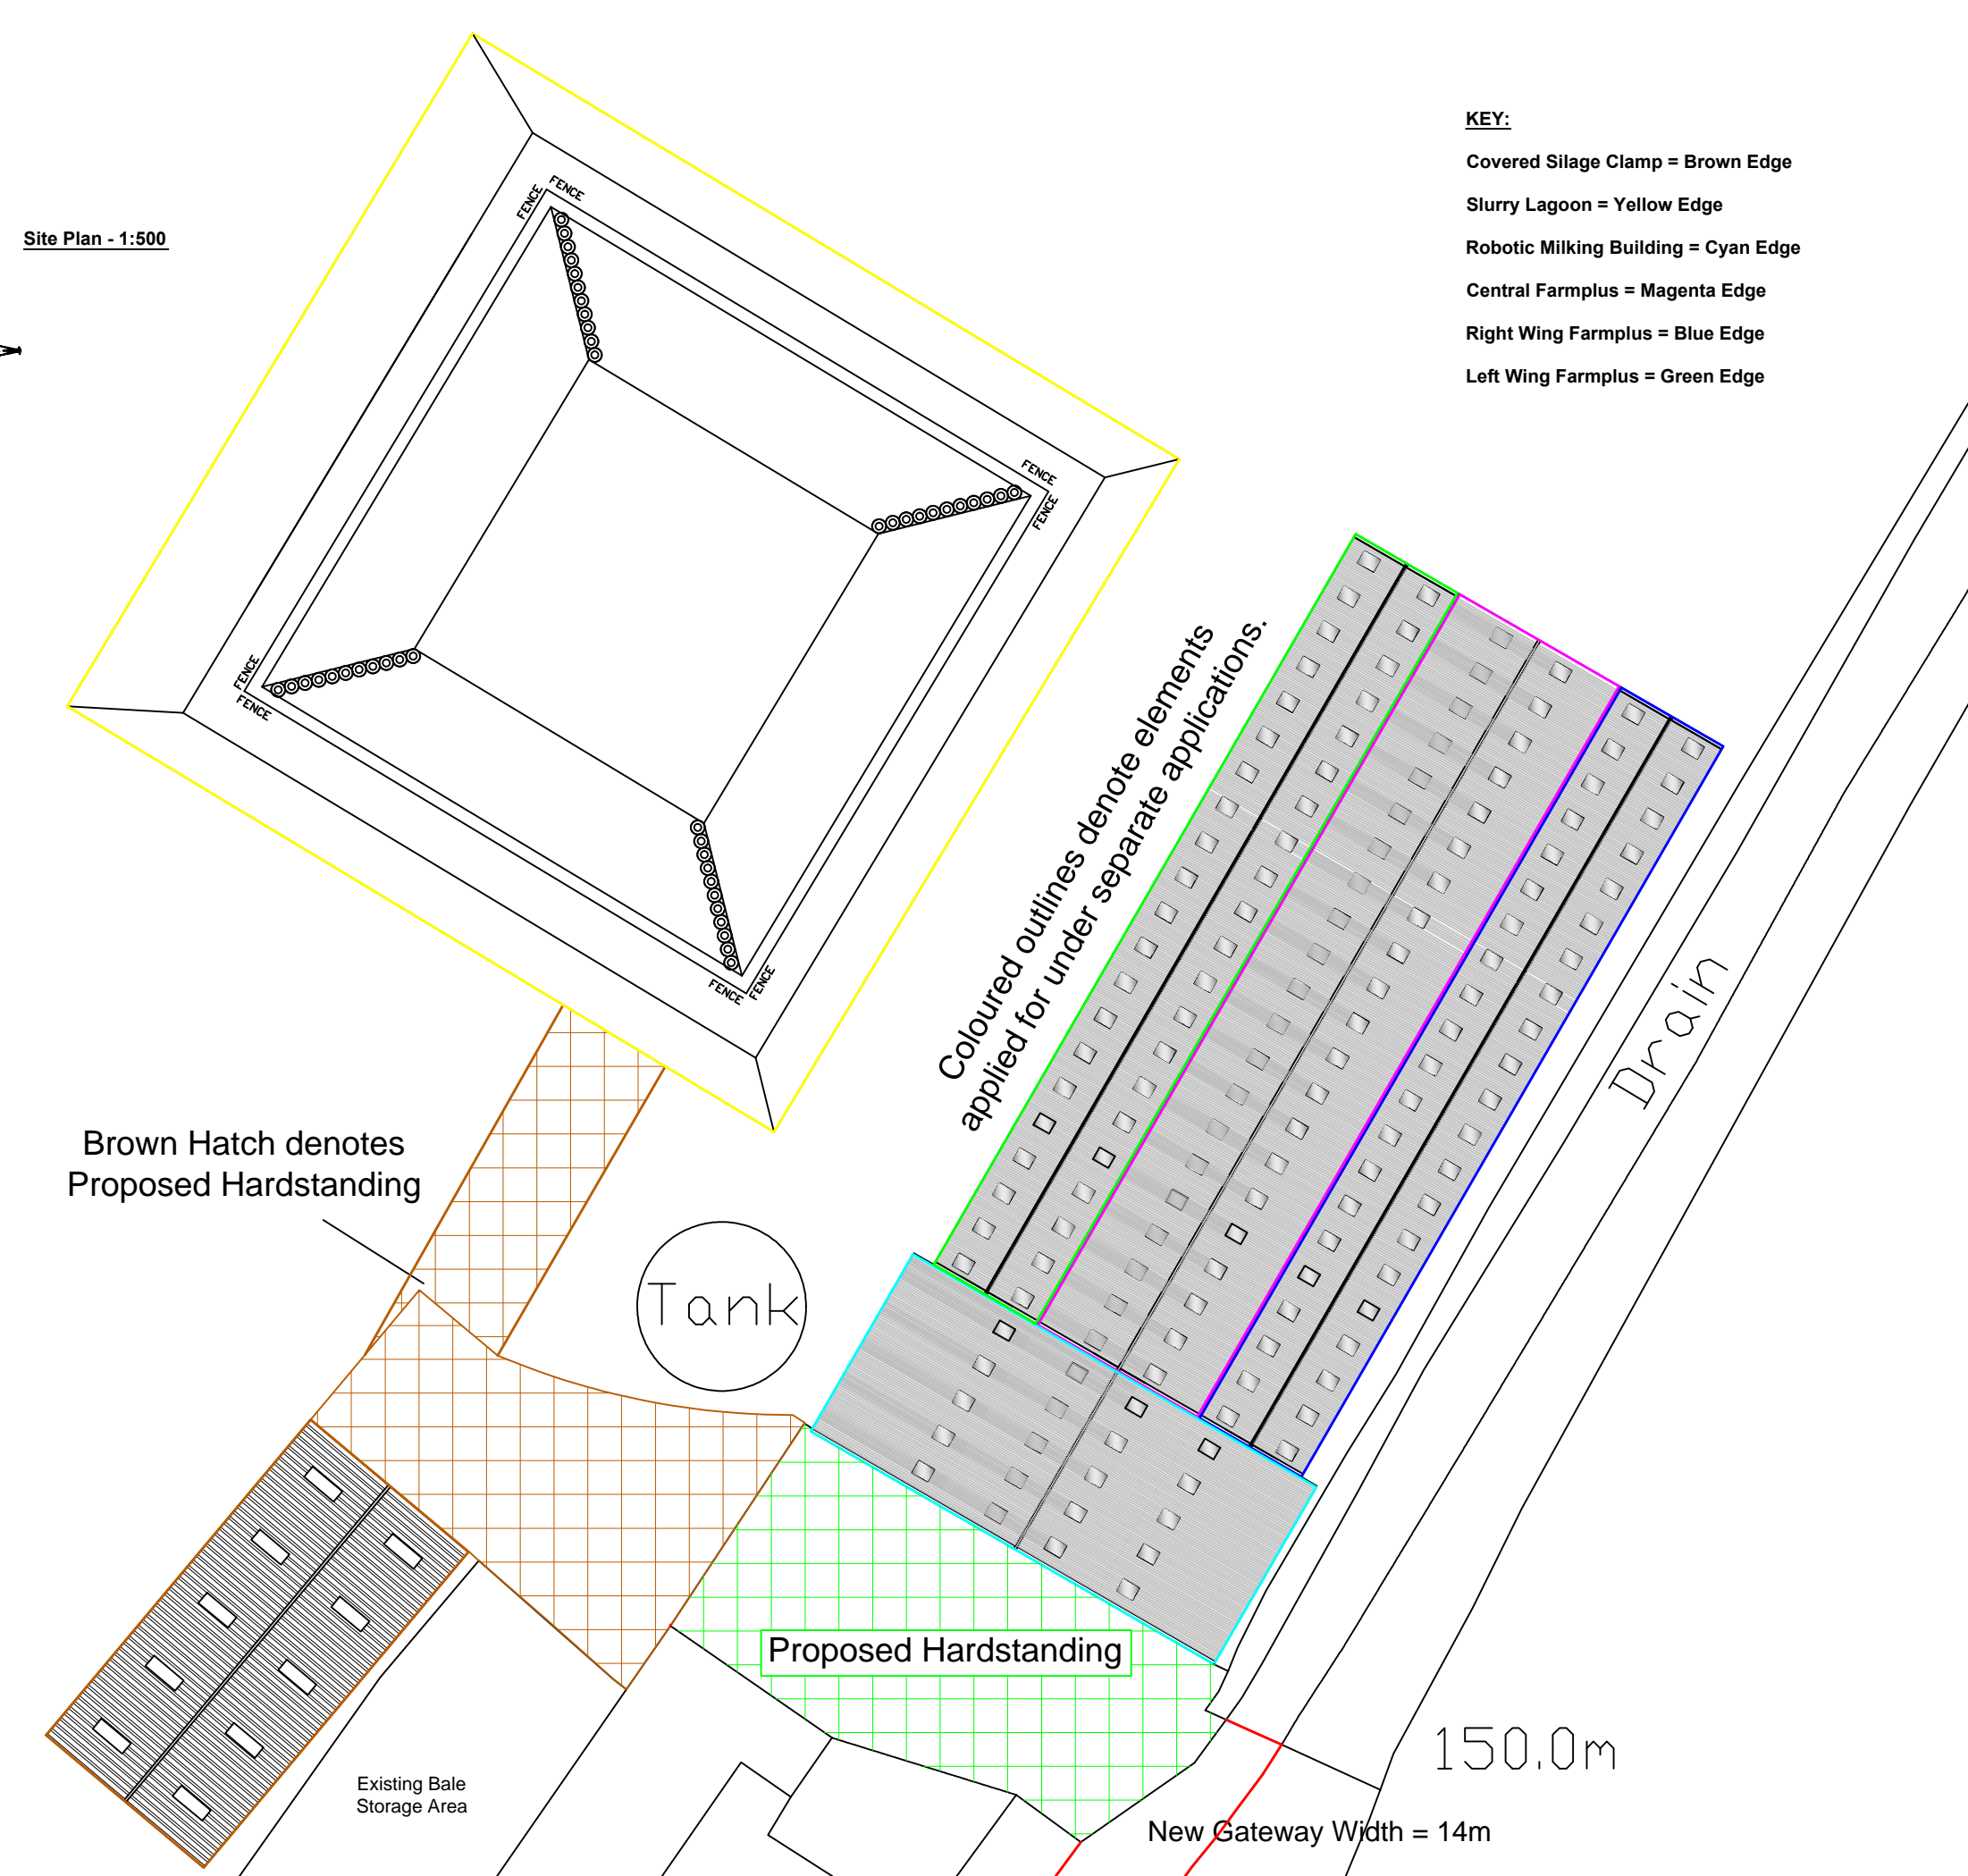
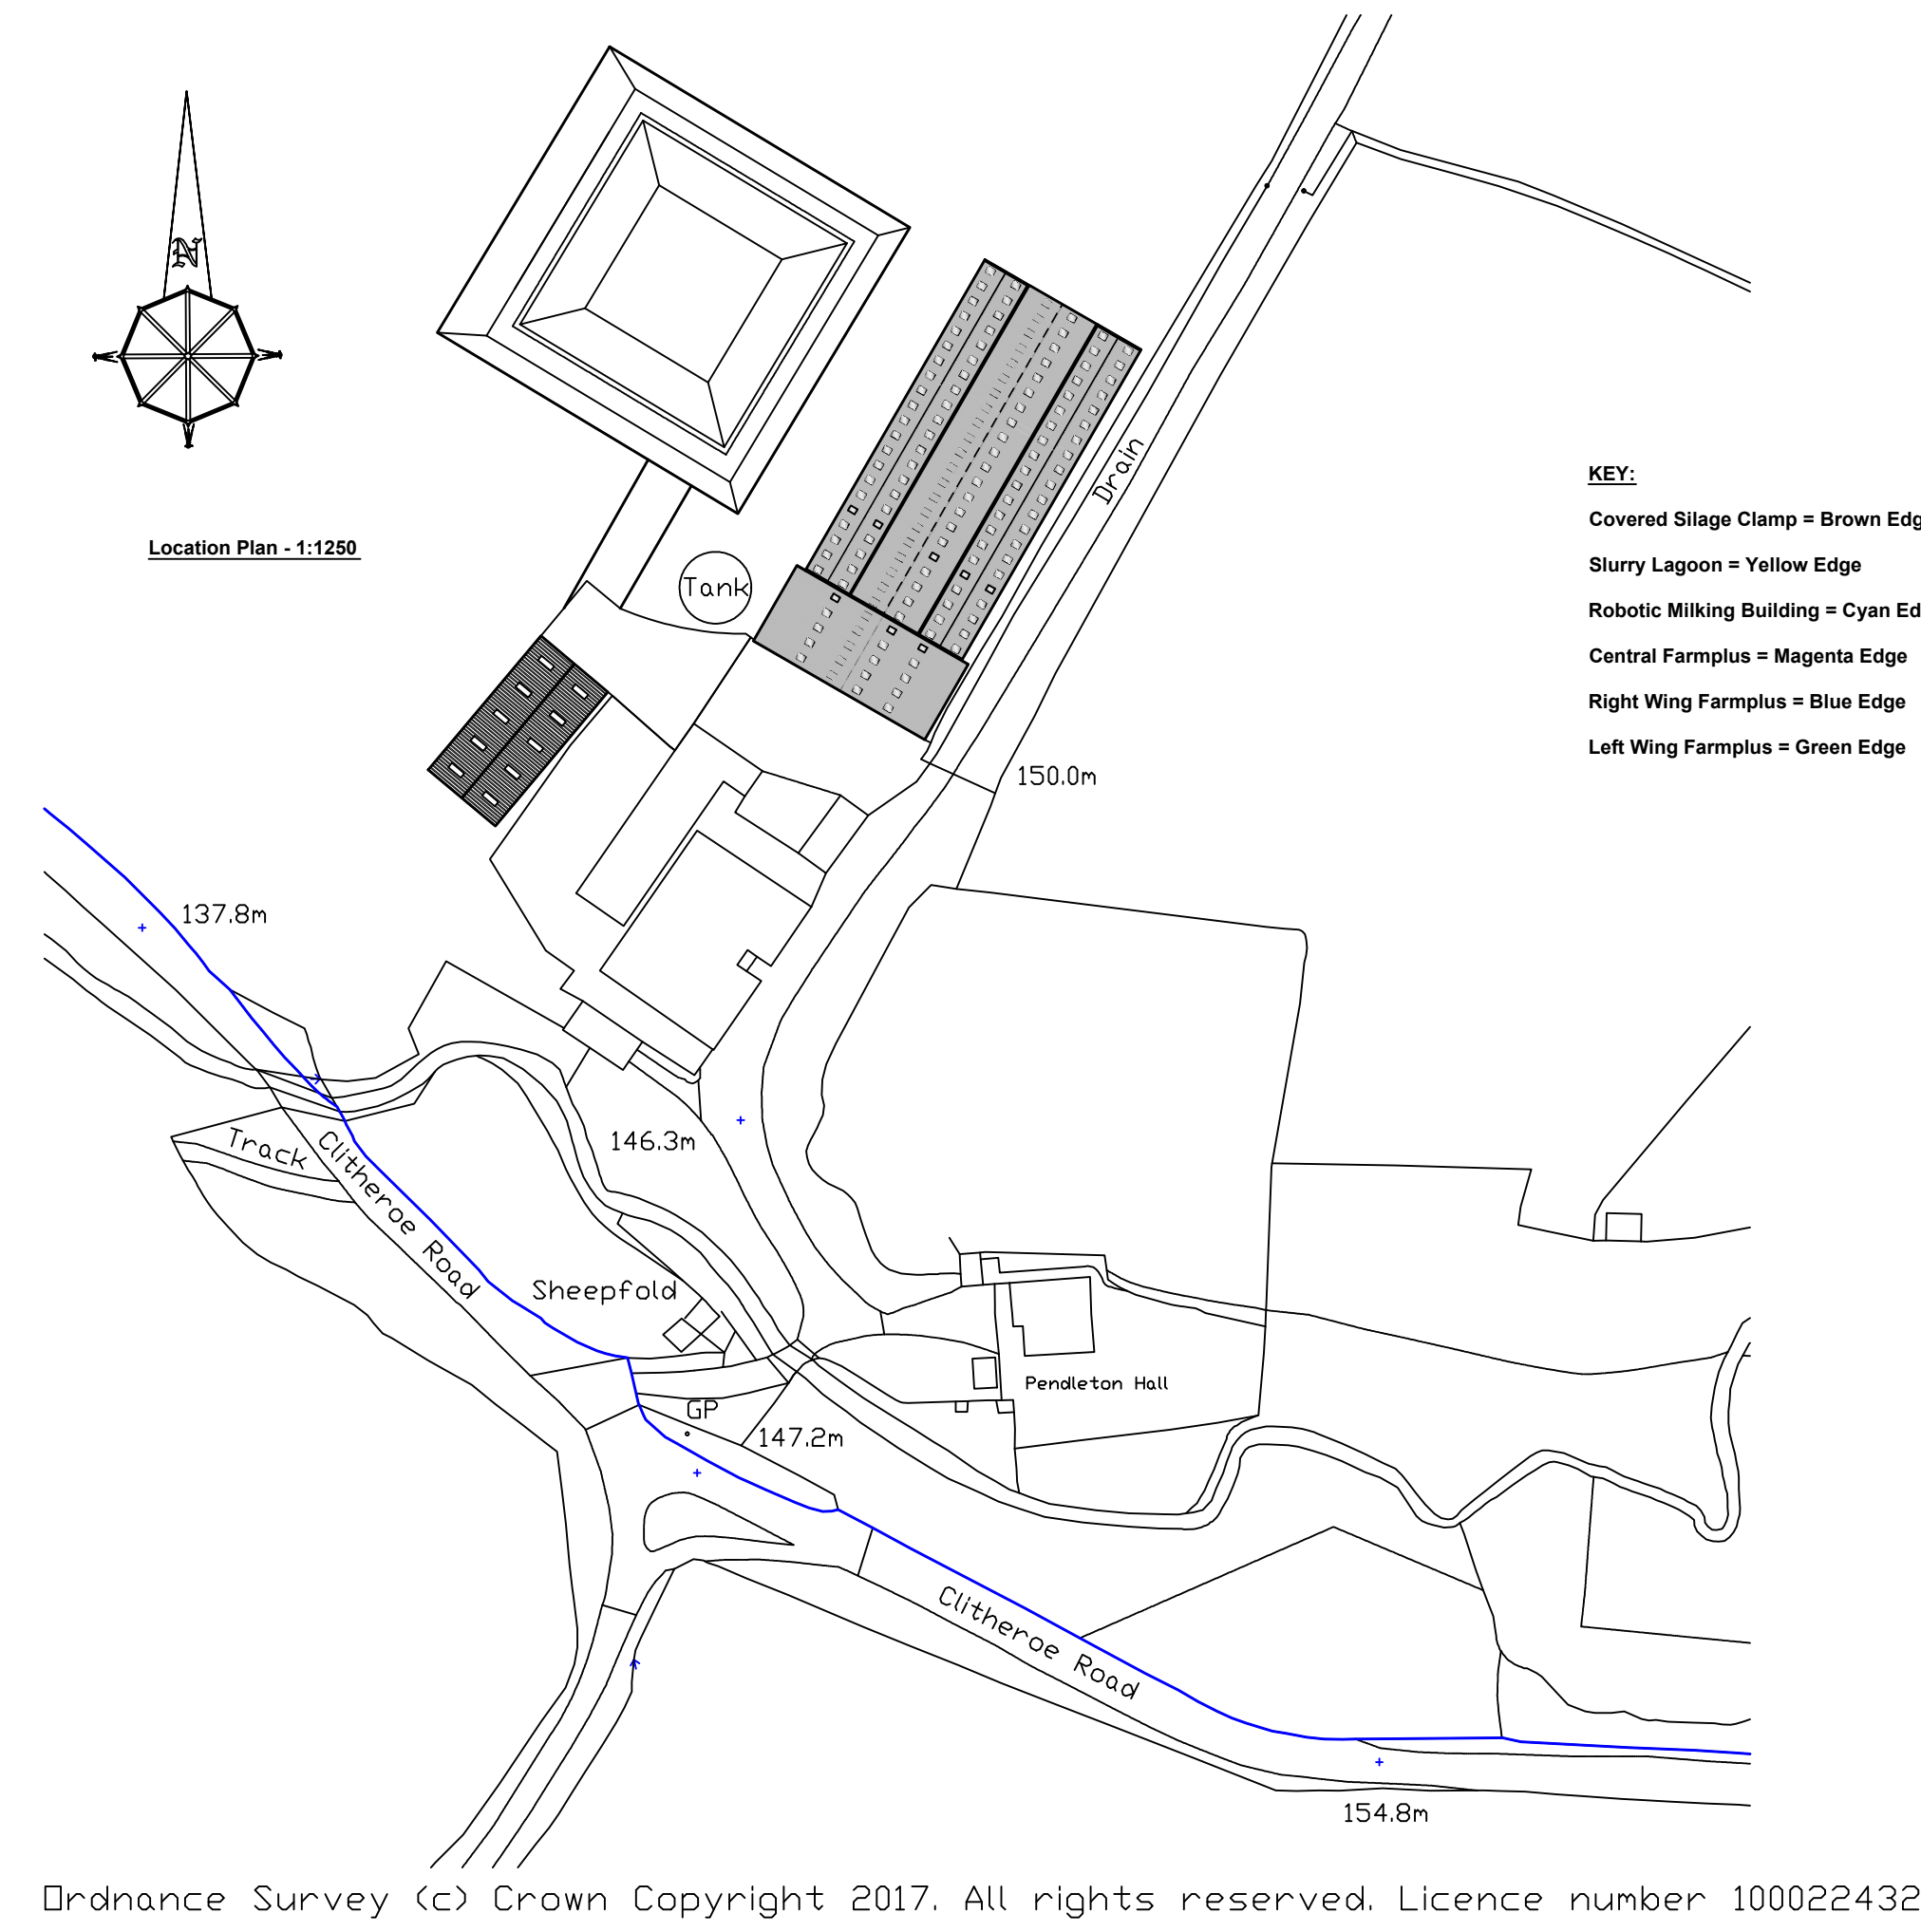
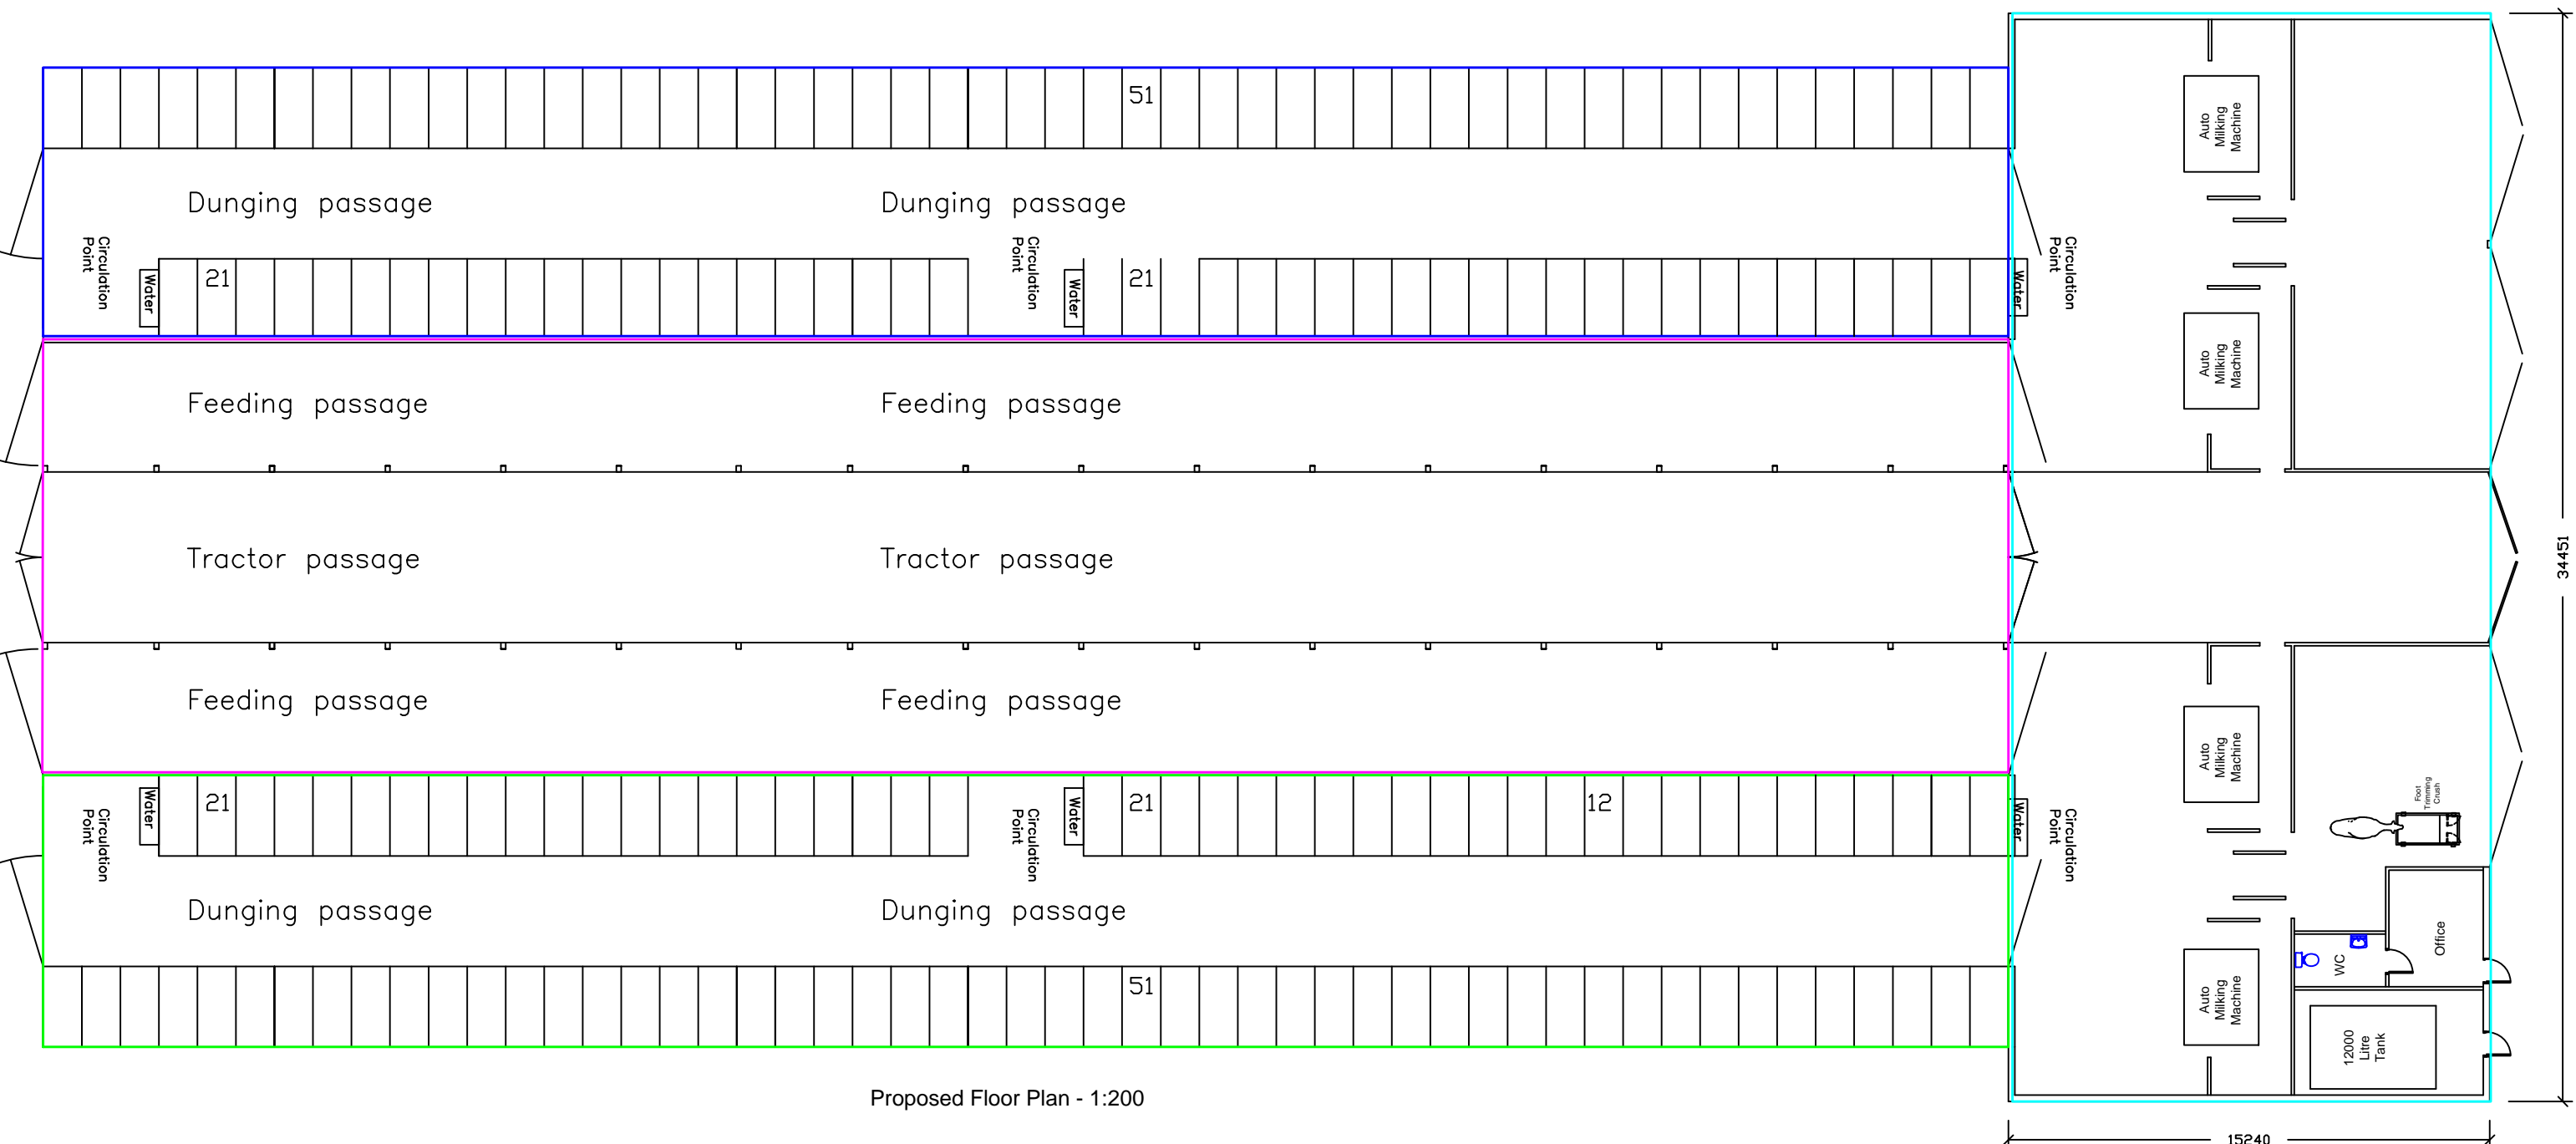


KEY:
Robotic Milking Building = Cyan Edge
Central Farmplus = Magenta Edge
Right Wing Farmplus = Blue Edge
Left Wing Farmplus = Green Edge

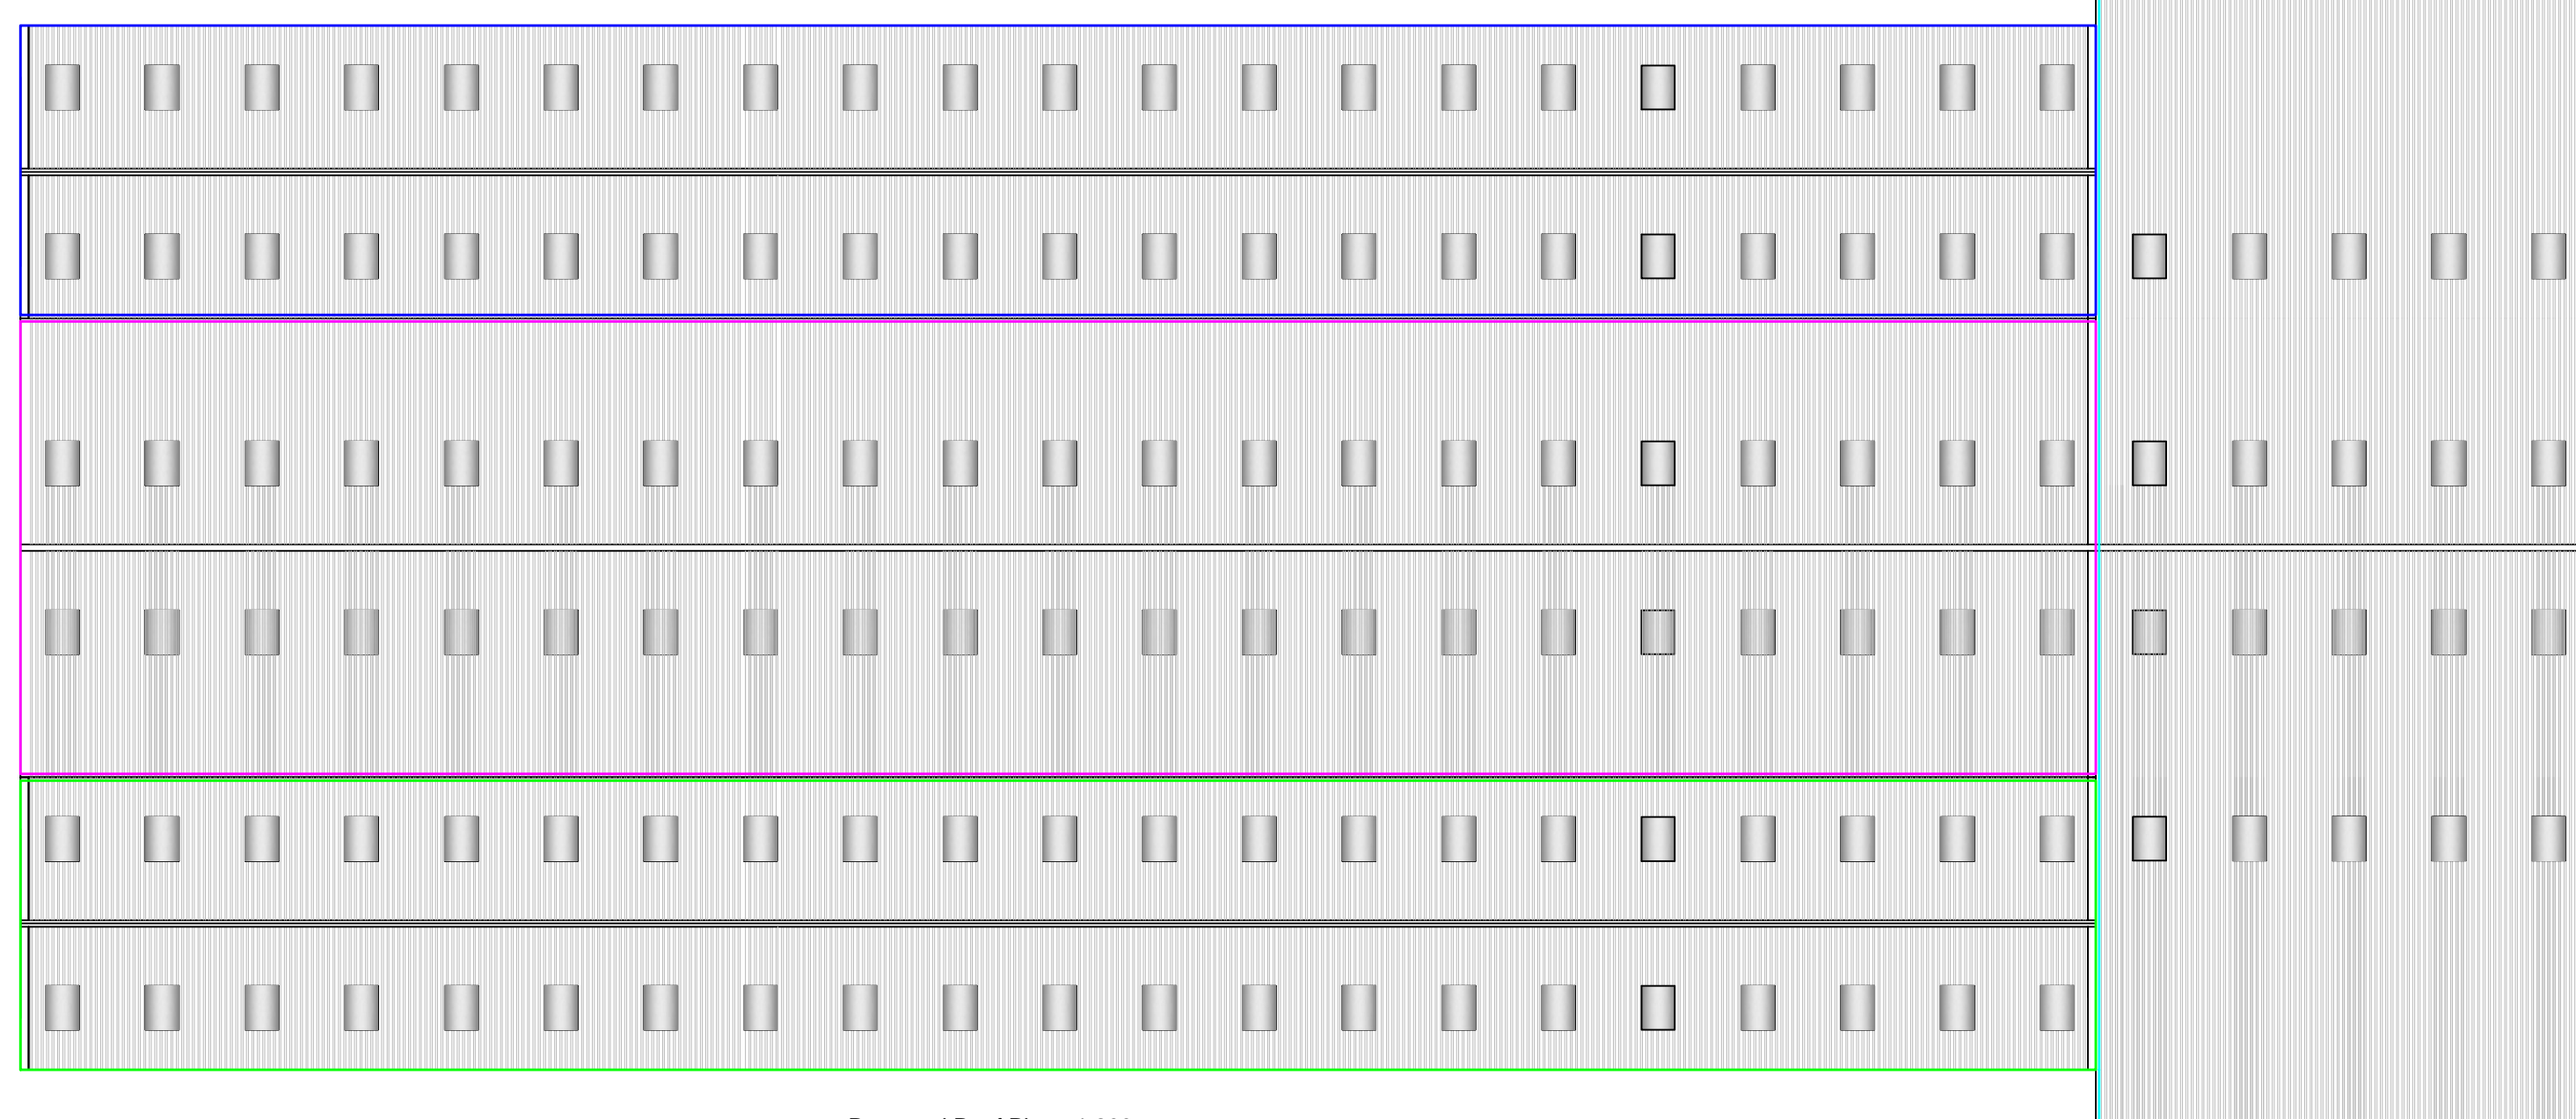

Notes:
All work is to be carried out to the latest current British standards Codes of Practice and recognised working practices.
All work and materials should comply with Health and Safety legislation.
All dimensions are in millimetres where explicitly shown otherwise.
The contractor should check and certify all dimensions as work proceeds and notify the architect of any discrepancies.
Do not scale off the drawings, if in doubt ask.

GHAA
Gary Healey Associates
Gary Healey Associates Chartered Surveyors
Suite 9 - Grindleton Business Centre
The Spinney
Grindleton
Clitheroe
Lancashire BB7 4DH
T: 01200 446700
Email: info@ghaaonline.co.uk

Project: (No: WH/772/2171)
Planning Application for a 200 cow dairy unit at:
Pendleton Hall Farm
Clitheroe Road
Pendleton
Clitheroe
BB7 1PT

Title: Proposed Drawings - Full Development
Drawing No: WH/772/2171/01 Drawn: PF & HCB
Client: Messrs R & J Whitwell
Date: 12.09.2017 Scale: As Indicated @ A0
Amendments: