



# Chatburn Old Road

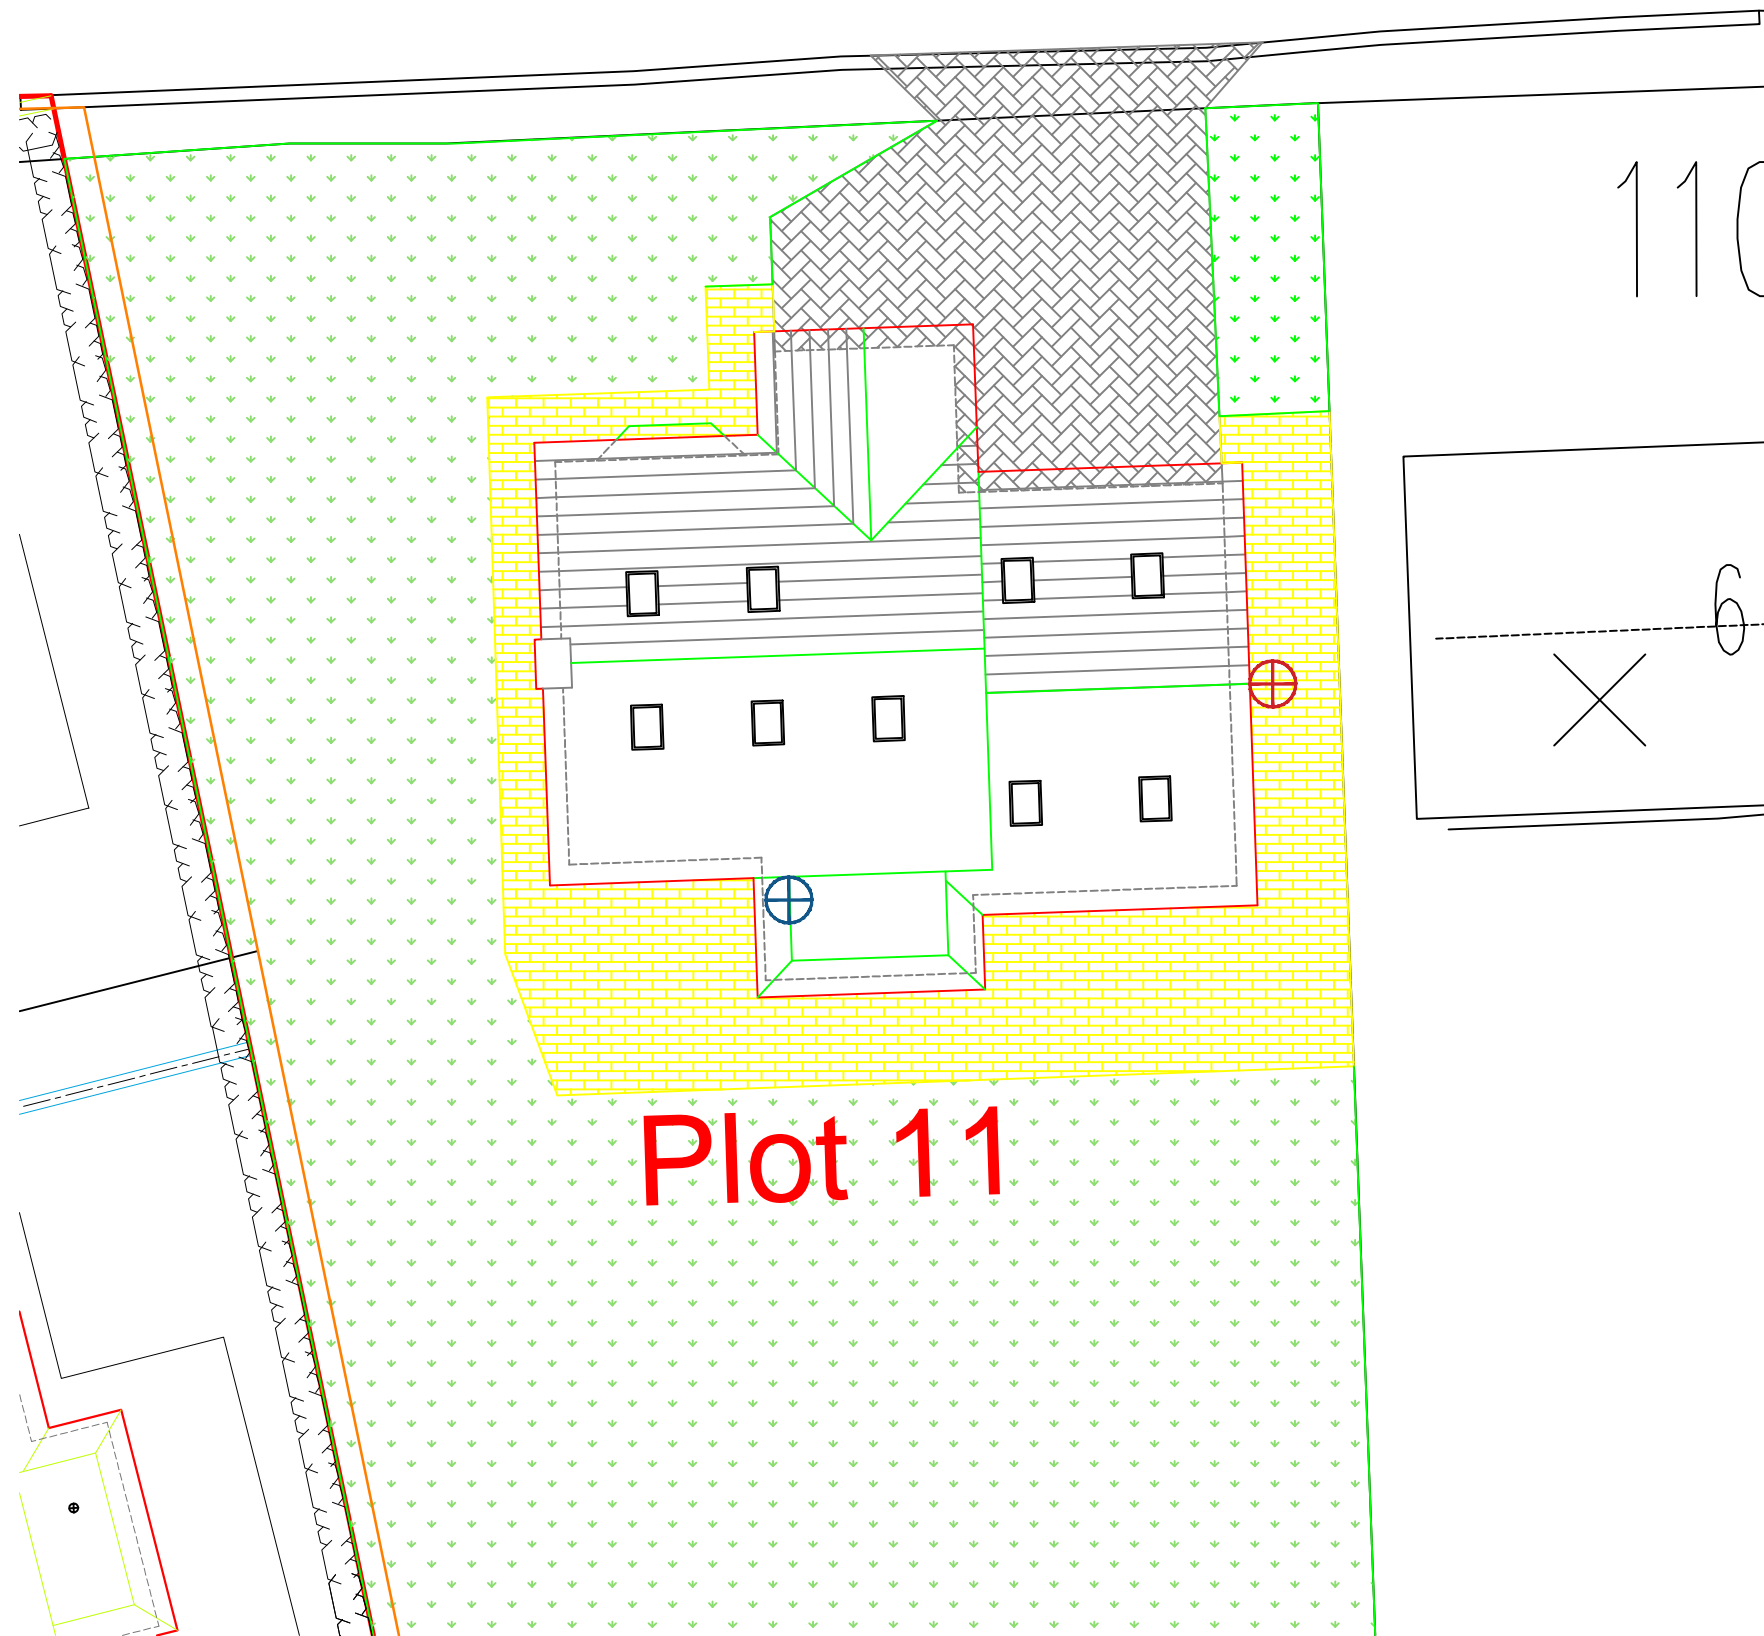


KEY:  
KEY:

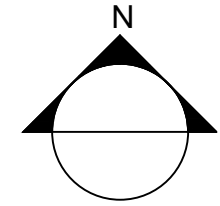

DENOTES 1X SURFACE MOUNTED BIRD BOX - INDICATIVE TYPE BELOW:



DENOTES 1X INTEGRATED BAT BOX - INDICATIVE TYPE BELOW:

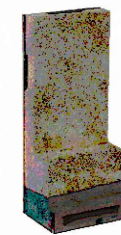

BOXES SHOULD BE AT LEAST 4 METERS FROM GROUND LEVEL ON BUILDINGS OR EXISTING TREES. BIRD BOXES SHOULD IDEALLY BE SITED FACING NORTH TO EAST, TO AVOID EXPOSURE TO DIRECT SUNLIGHT. BAT BOXES SHALL BE SITED AWAY FROM ARTIFICIAL LIGHT

REV	DATE	DRAWN	DESCRIPTION	ARCH CHECK	ENG CHECK
A	23/08/23	AJM	Amend further to LPA comments		
PROJECT					
PLOT 11 HARE HILL CROFT, CHATBURN OLD ROAD					
CLIENT			DRAWING TITLE		
MR R JACKSON			BIRD & BAT BOX PLAN		
DRN BY	AM	SCALE	JOB REF	DRAWING NUMBER	REV
DATE	APR 23	NTS @ A3	001	PLOT11/DOC/BIRD&BAT	A