




1 3D View 5



2 3D View 6

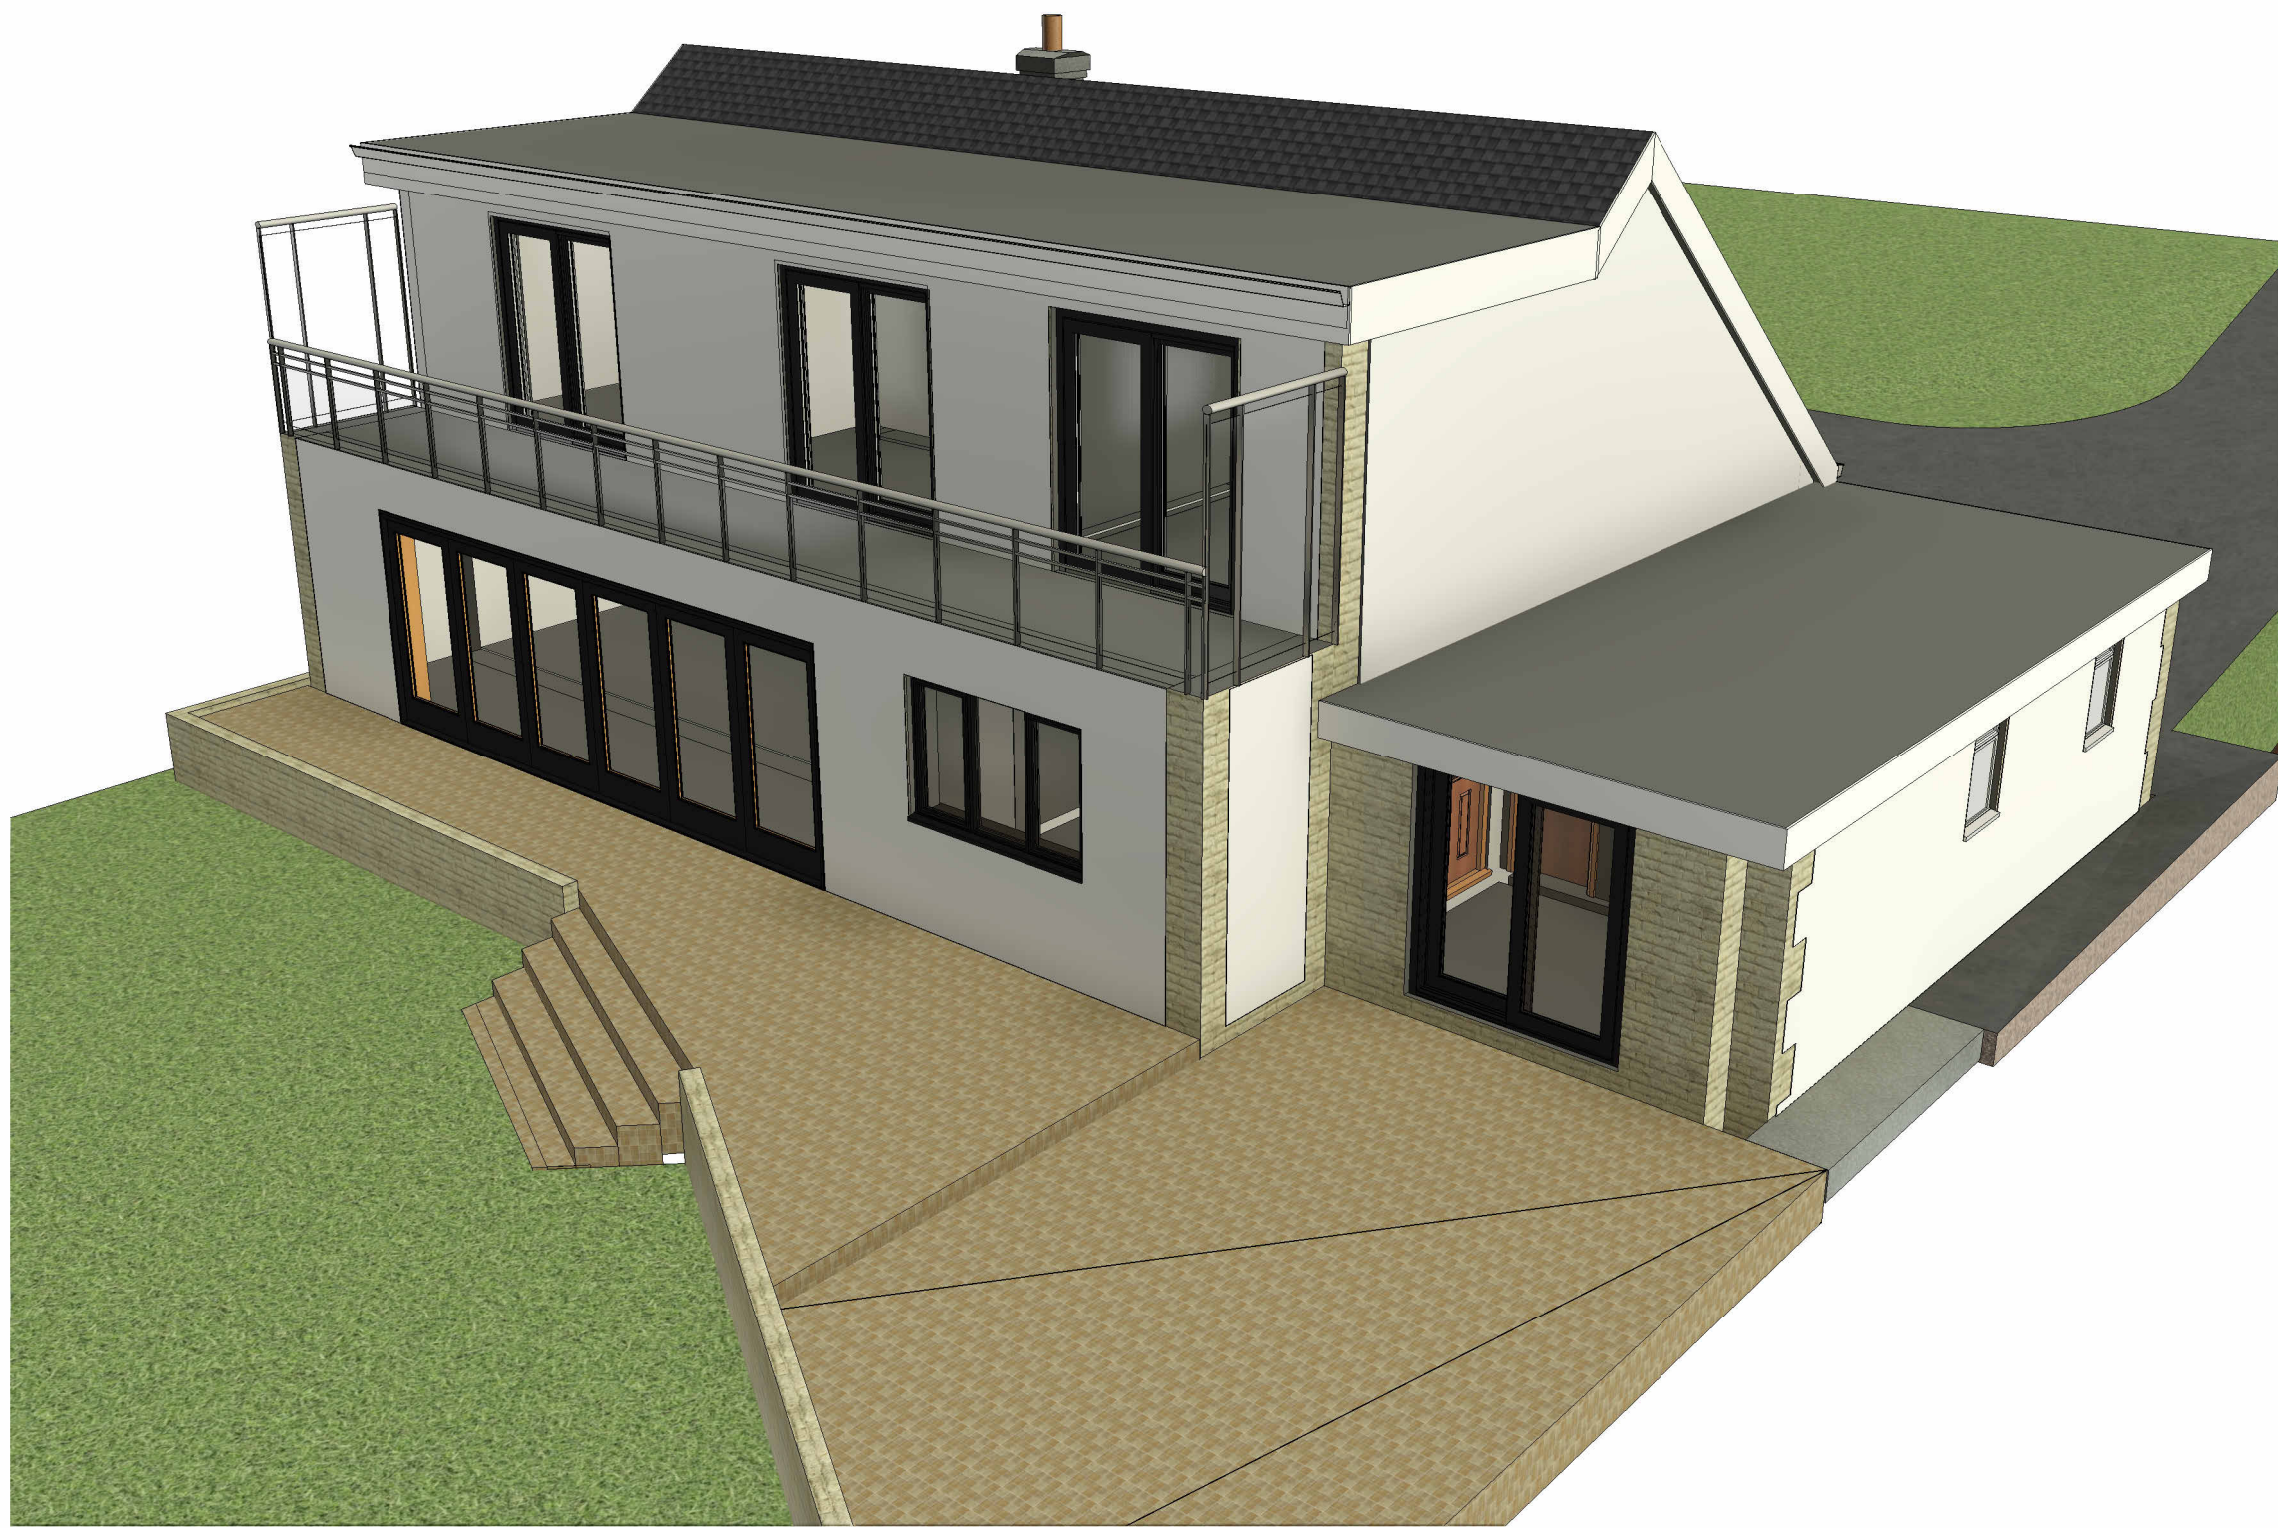

3 3D View 7



4 3D View 8

Peter Hitchen
Architects

Marathon House
The Sidings Business Park
Whalley, BB7 9SE

01254 823 885

www.peterhitchenarchitects.co.uk

NOTES:

No.	Description	Date

CLIENT: Ms Claire Yates
107 Whalley Road
Read
Burnley
BB12 7RP

PROJECT: PROPOSED RENOVATIONS
AND ALTERATIONS TO AN
EXISTING DWELLING

SHEET:
PROPOSED 3D VISUALS

Project number PHA/847

Date 10/07/2023

Drawn by LW

Checked by PH

A5.2

Scale

Sheet size A1