
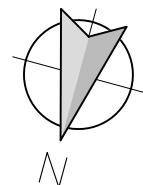
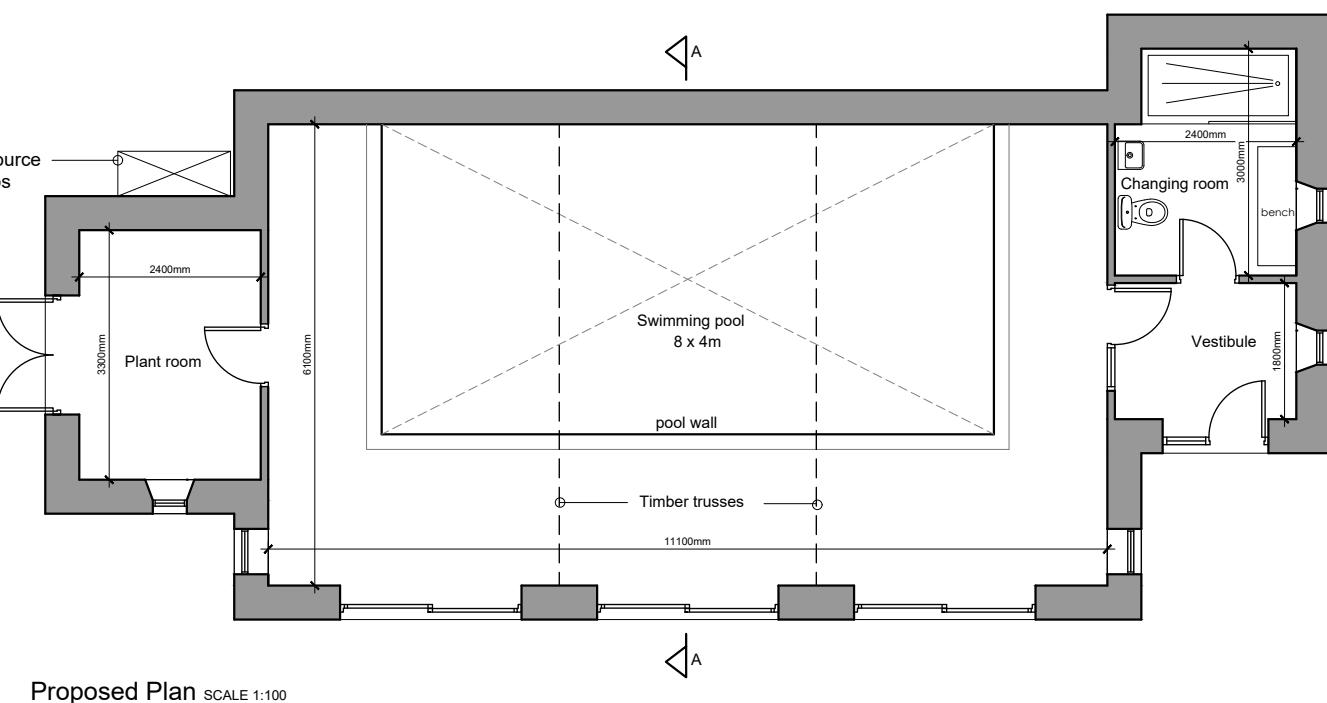


This drawing is to be read in conjunction with all relevant Architects' and specialists' drawings and specifications. The Architect is to be notified of any discrepancies before proceeding. Do not scale from this drawing. All dimensions and levels are to be checked on site. This drawing is subject to copyright. All work carried out before Planning and Building Permission has been granted is at the contractor/clients risk.

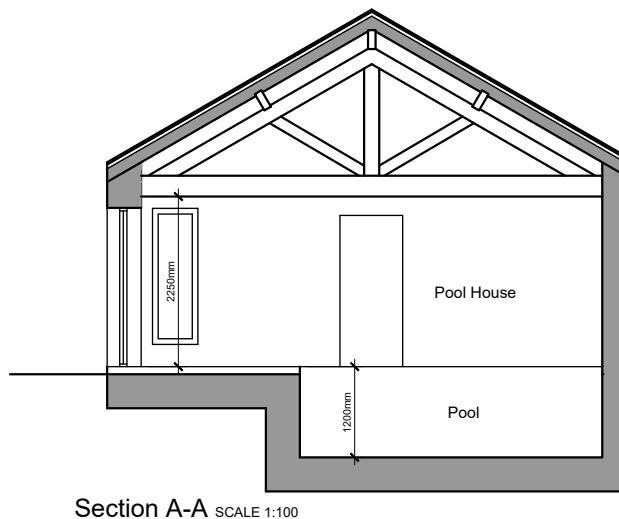

**REVISIONS:**

Rev A - 2no windows added. - 04.05.23 - LKR

Rev C - Air source heat units added. - 07.07.23 - SH

Rev D - Air source heat units position amended. - 07.07.23 - NE

Client	Mr and Mrs Holland				
Job Title	Proposed Pool House at: Broad Oaks Northcote Road Langho				
Drawing Title					
Scale	1:100 @A3	Date	April 2023	Drawn	LKR

Proposed Plan, Section and Elevations

Scale 1:100 @A3 Date April 2023 Drawn LKR

**spa**  
SUNDERLAND PEACOCK ARCHITECTS

SUNDERLAND PEACOCK & ASSOCIATES LTD.  
HAZELMERE, PIMLICO ROAD, CLITHEROE  
LANCASHIRE, BB7 2AG  
T 01200 423178 F 01200 427328  
E info@sunderlandpeacock.com  
www.sunderlandpeacock.com



6870 - 06 D