




Proposed Section A-A

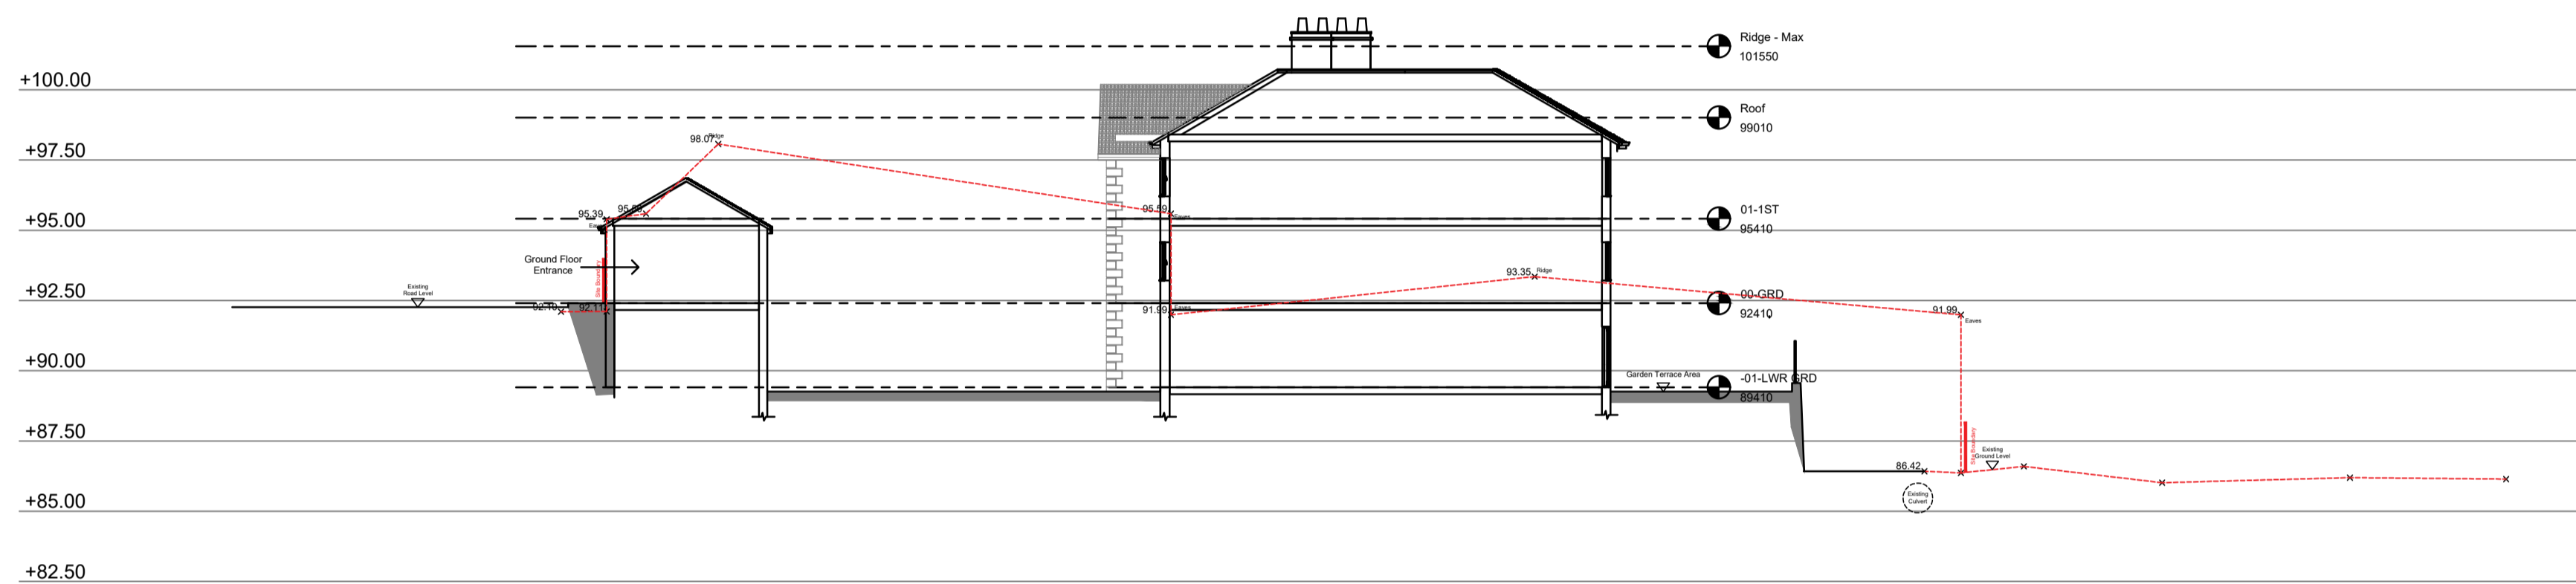


Proposed Section B-B

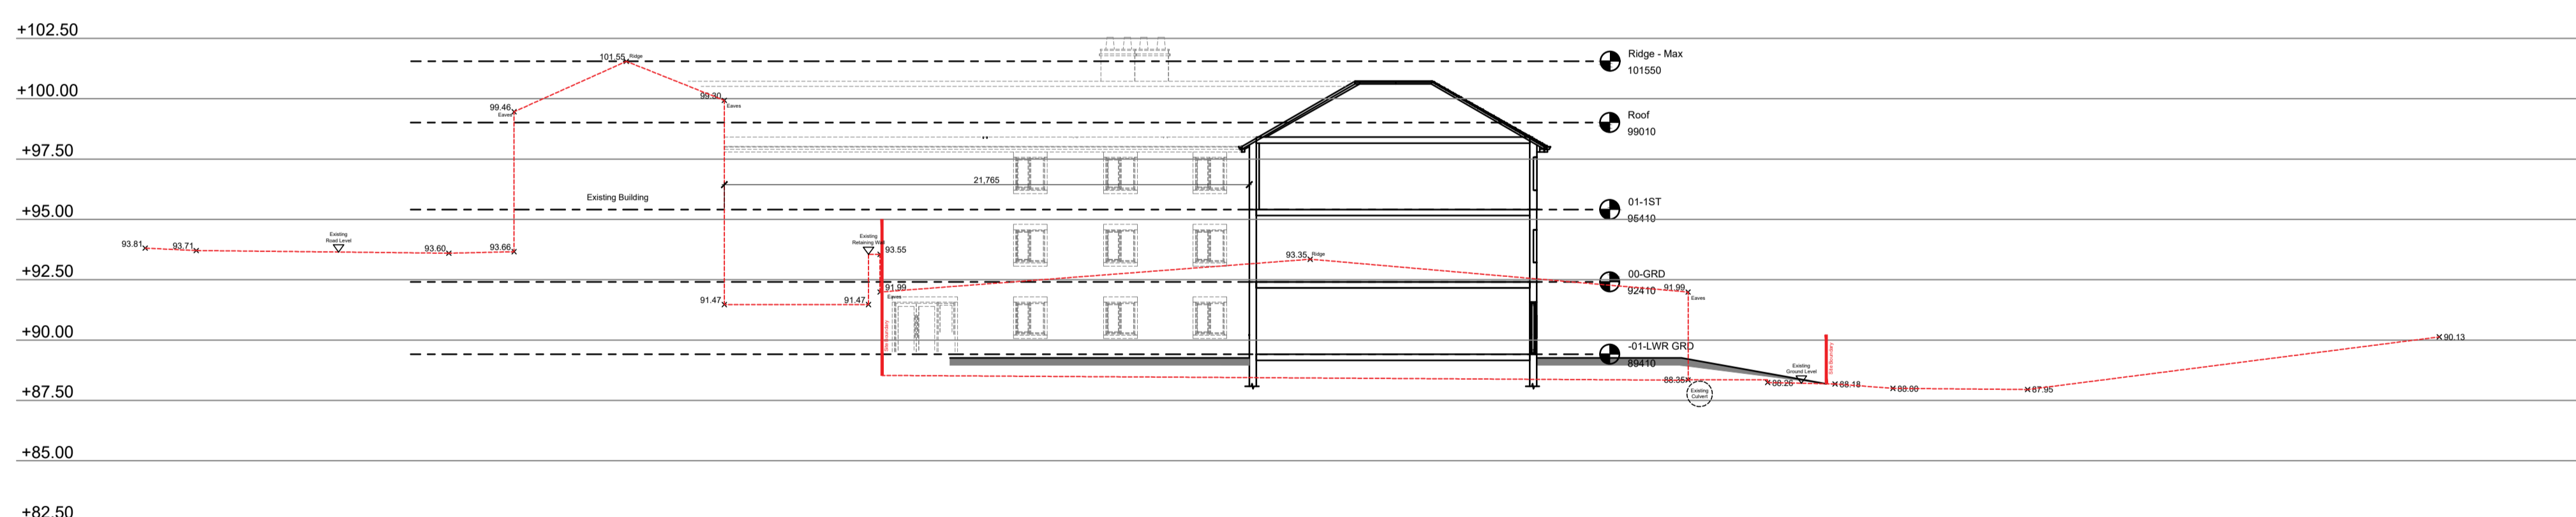

Proposed Section C-C

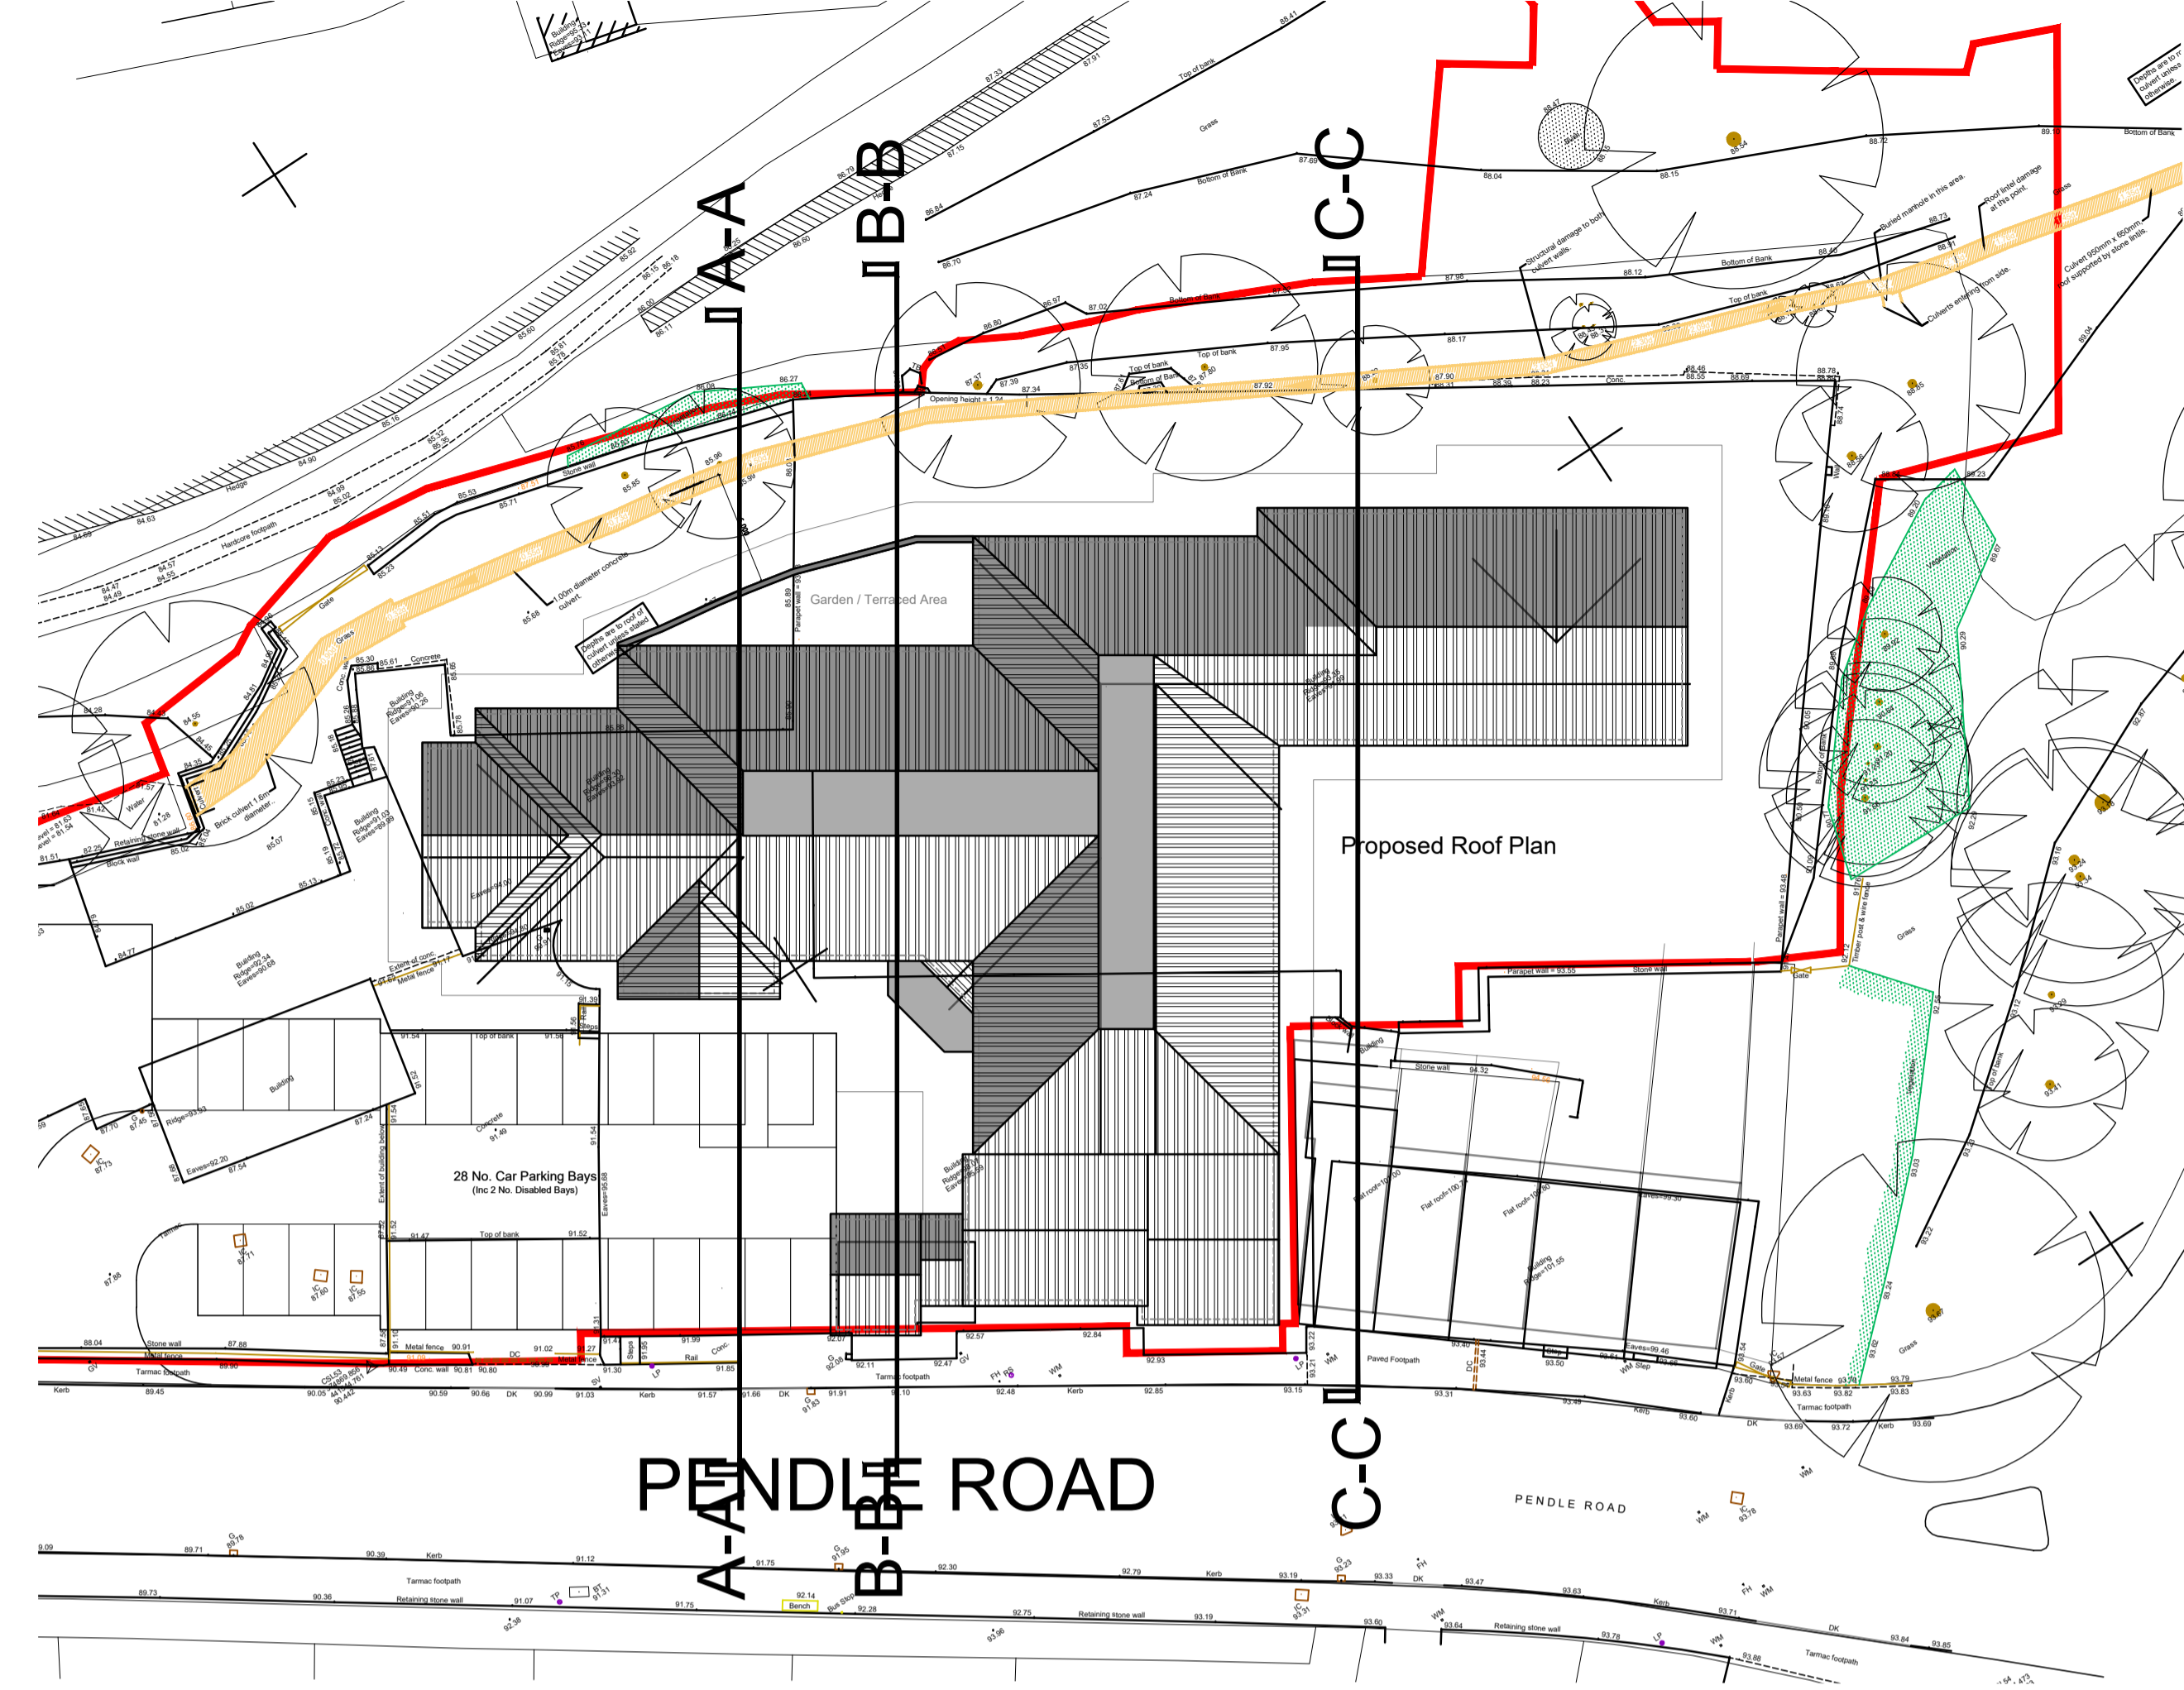

Proposed Site

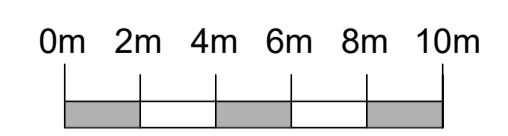

Rev	Date	Revision Description	Drawn By	Approved By
A	22/06/23	Turning head has been added to the drawing as per the Transport Consultant Report	LW	JB
-	01/01/21	Original Drawing	JB	JB

ADG ARCHITECTS
 6 Pioneer Court, Darlington, DL1 4WD
 t: 01325 464 111
 e: studio@adgarchitects.co.uk
 w: www.adgarchitects.co.uk

Client
 Muller Property Group

Project Information
 Proposed 70 Bed Care Home, Pendle Road, Clitheroe

Drawing Title
 Proposed Site Sections

A1 Scale: 1:200
 A3 Scale:

Job Number: H.21.78
 Drawing Number: (9) 26
 Revision: A

Drawing Issue
PLANNING