


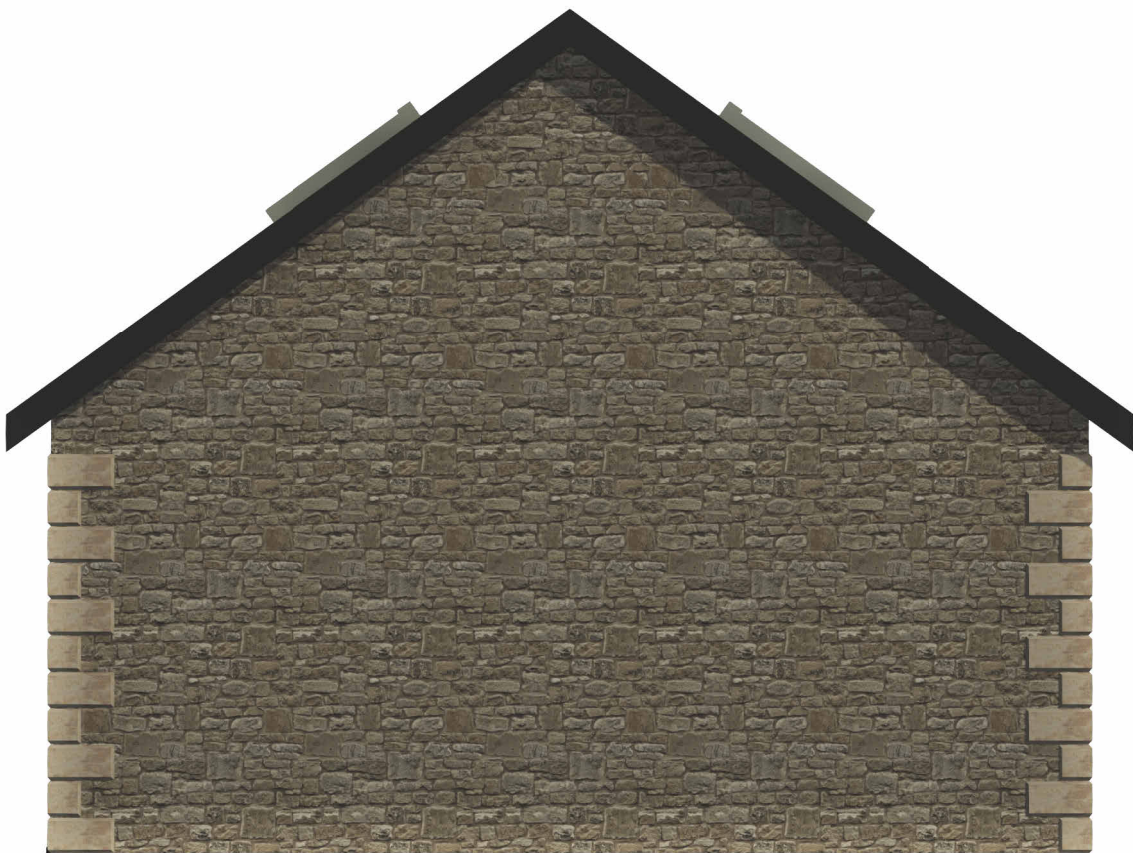

2 PROPOSED NORTH
1 : 50



1 PROPOSED EAST
1 : 50



3 PROPOSED SOUTH
1 : 50



4 PROPOSED WEST
1 : 50

Peter Hitchen
Architects

Marathon House
The Sidings Business Park
Whalley, BB7 9SE

01254 823 885

www.peterhitchenarchitects.co.uk

NOTES:

FOR TENDER PURPOSES
ONLY

EXISTING WALLS - GREY
NEW WALLS - RED

No.	Description	Date

CLIENT:
Mr and Mrs Potter
New Laithe
Lower Chapel Lane
Grindleton
BB7 4RN

PROJECT:
Phase 1
Proposed house
extension and alterations

SHEET:
PROPOSED ANNEX ELEVATIONS

Project number PHA/1071

Date 19/05/2026

Drawn by OSJ

Checked by PH

A2.2

Scale 1 : 50

Sheet size A1