

GARAGE BARN 2 UNIT 1.

GARAGES BARN 1 & BARN 2 UNIT 2

general notes:
do not scale the drawing.
all dimensions to be checked on site prior to commencement of work and any discrepancy shall be immediately reported and resolved prior to work commencing.
this drawing is to be read in conjunction with all relevant drawings and specifications relating to the job whether or not indicated on the drawing.
copyright reserved to mck associates ltd. and this drawing may not be used or reproduced without prior written consent.

natural slate roof finish
to match existing
reclaimed ridge vent
pointed verge




garage door
side hung
painted vertical
board doors
(strap hinges)

FRONT SIDE


FRONT SIDE

natural stone wall to match
existing sand-lime mortar
fluted bagged finish
quons to corner detail

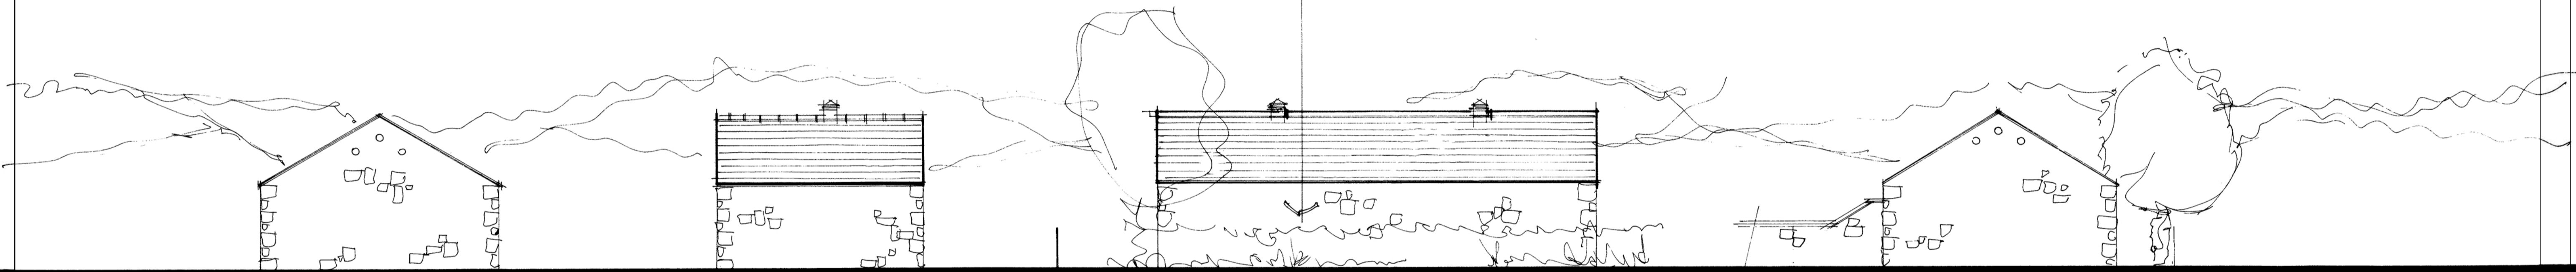


SIDE REAR

REAR SIDE

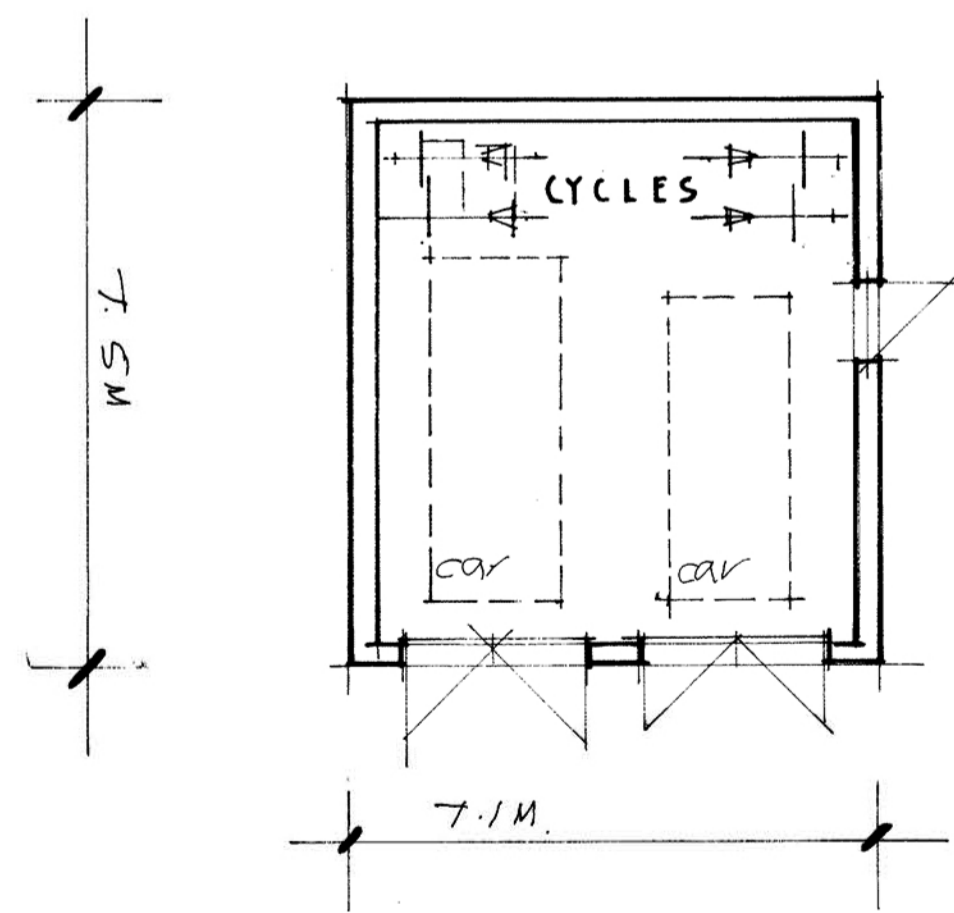


note garage doors
set behind reveals.

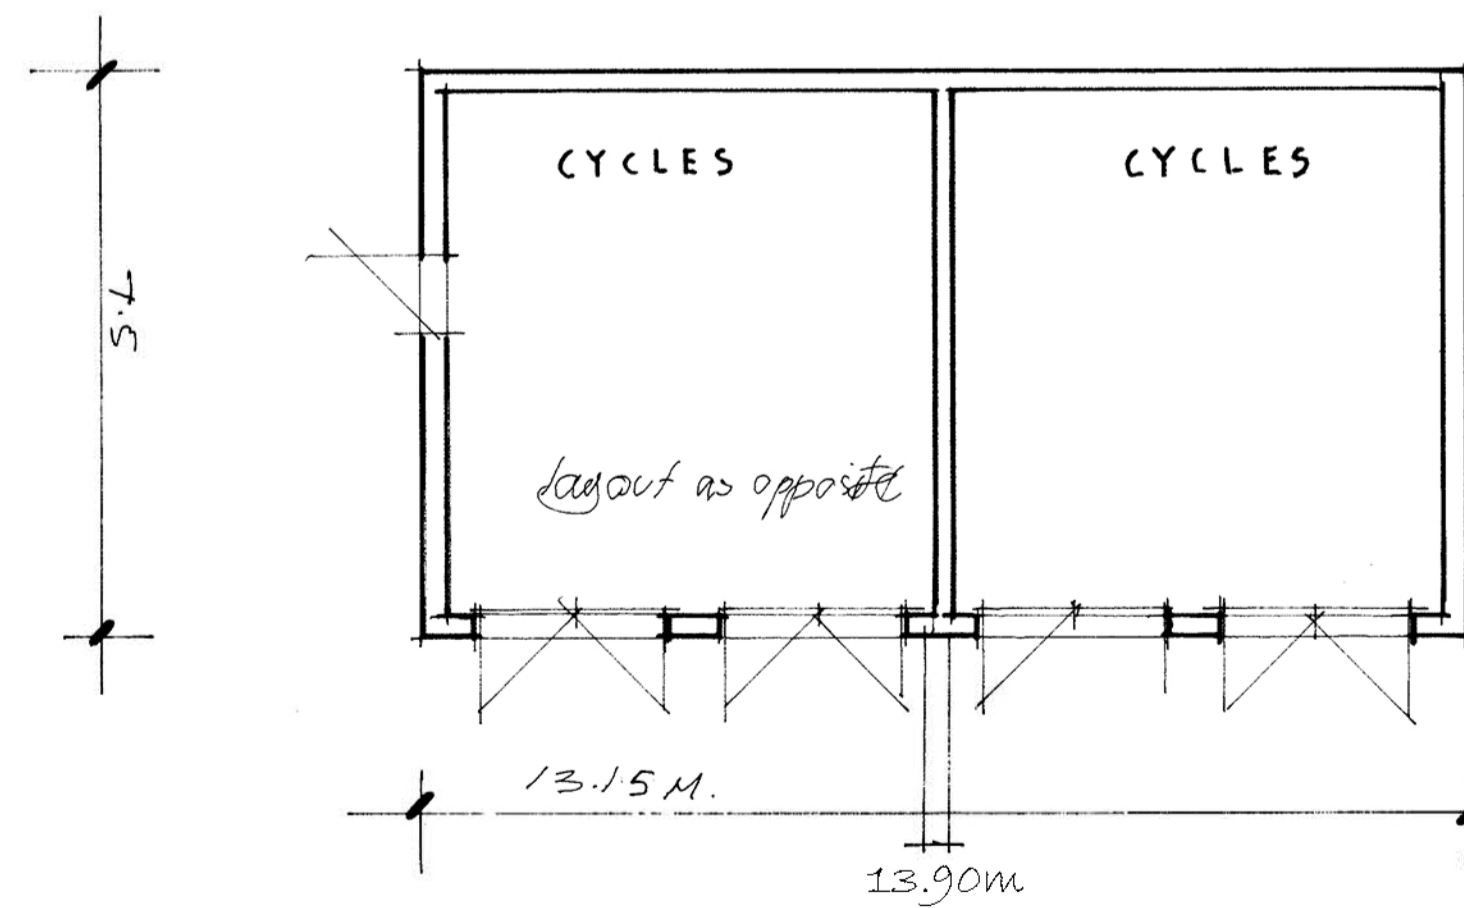

PLAN

PLAN

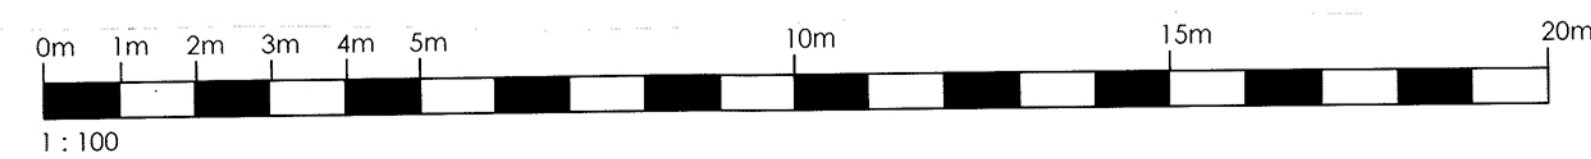

B 27-08-13 KP Dimensions added and updated.

Rev. Date By Description

Client:

Mrs Hayhurst

mck associates limited
architecture | building surveying | urban design

burnaby villa ■ 48 watling street road ■ fulwood ■ preston ■ pr2 8bp
tel: 01772 774510 fax: 01772 774511 email: mck@mckassociates.co.uk

Project:

Farmyard Re-Development
Elmridge Farm, Elmridge Lane
Chippling, PR3 2NY

Drawing Title:

Proposed Garage Plans and Elevations

Drawn: MCK	Checked:	Scale: 1:100 @ A1	Date: Dec 12
Job No: 09-031	Drawing No: 1105	Rev: B	

A1
PLANNING