
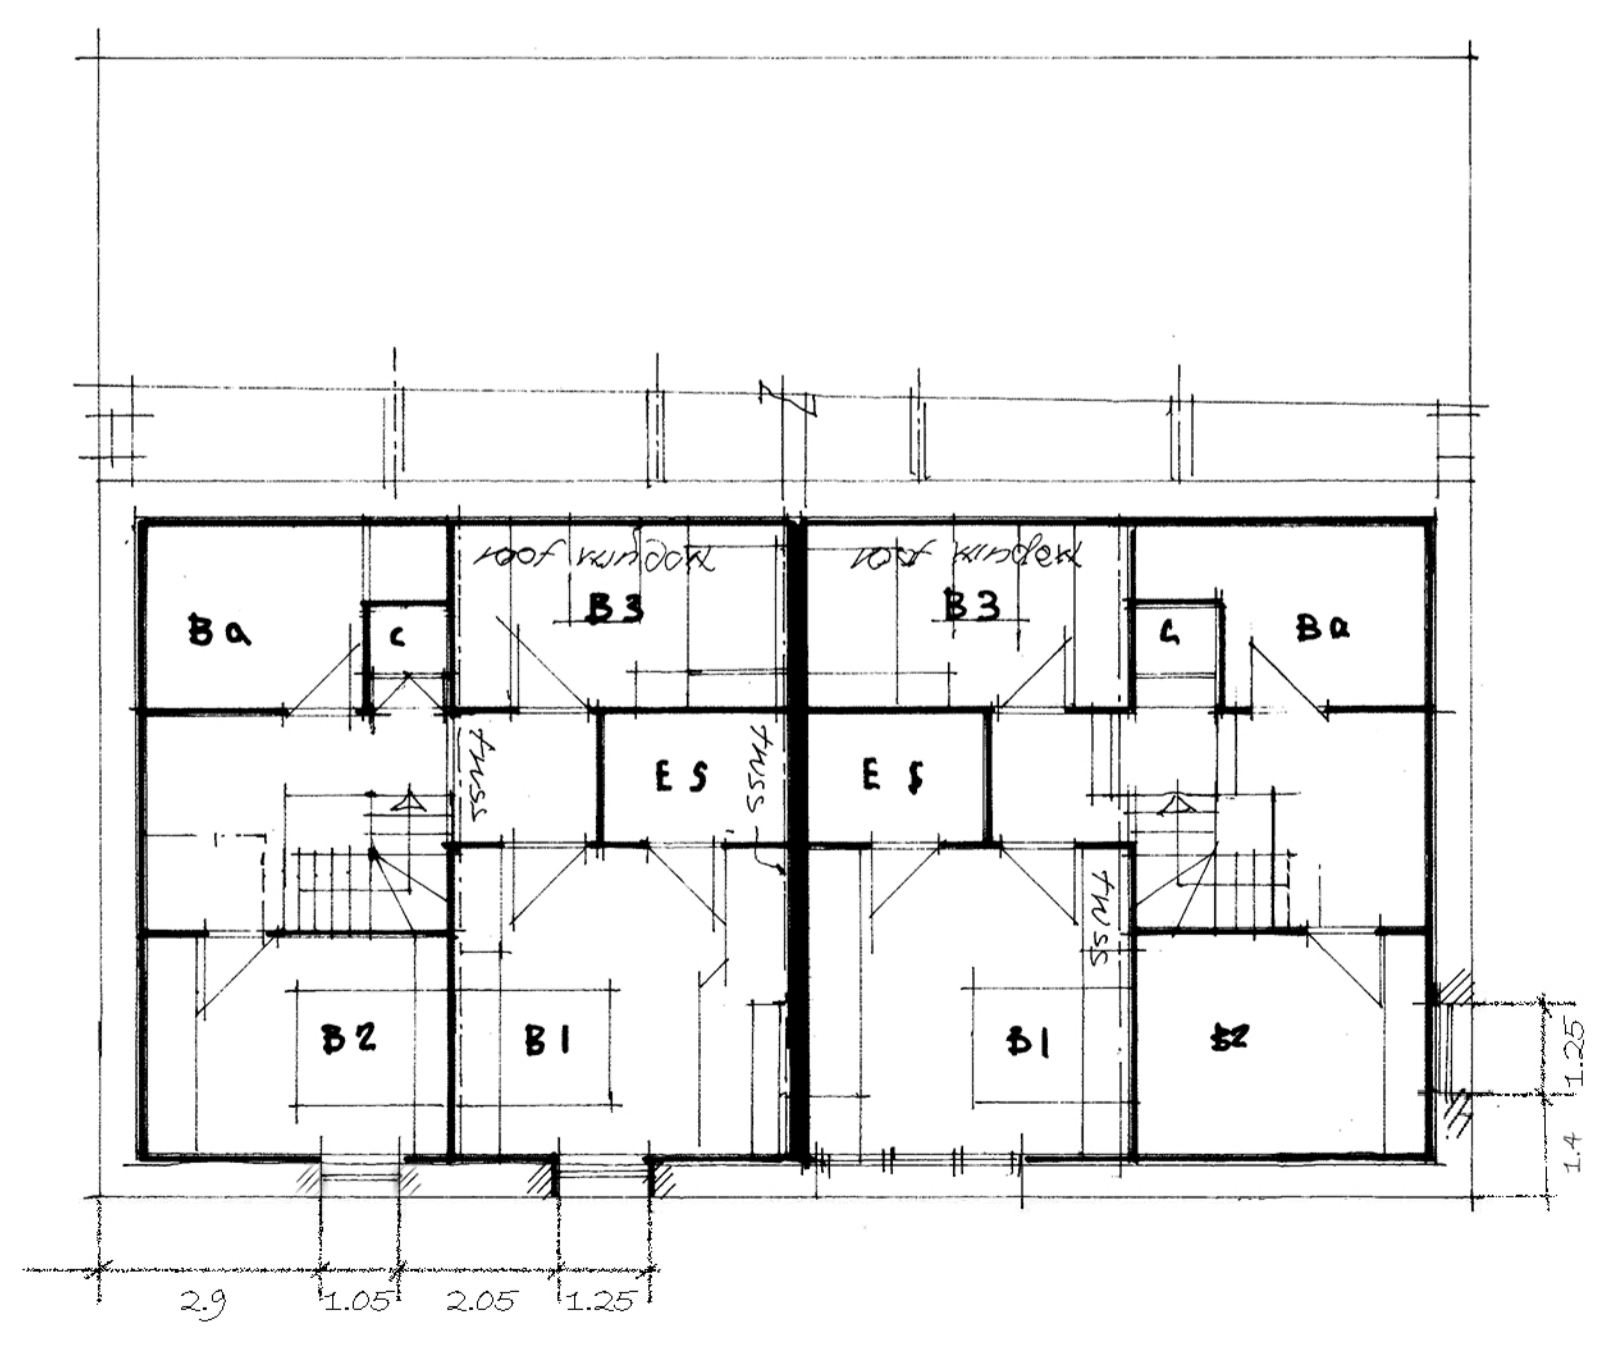
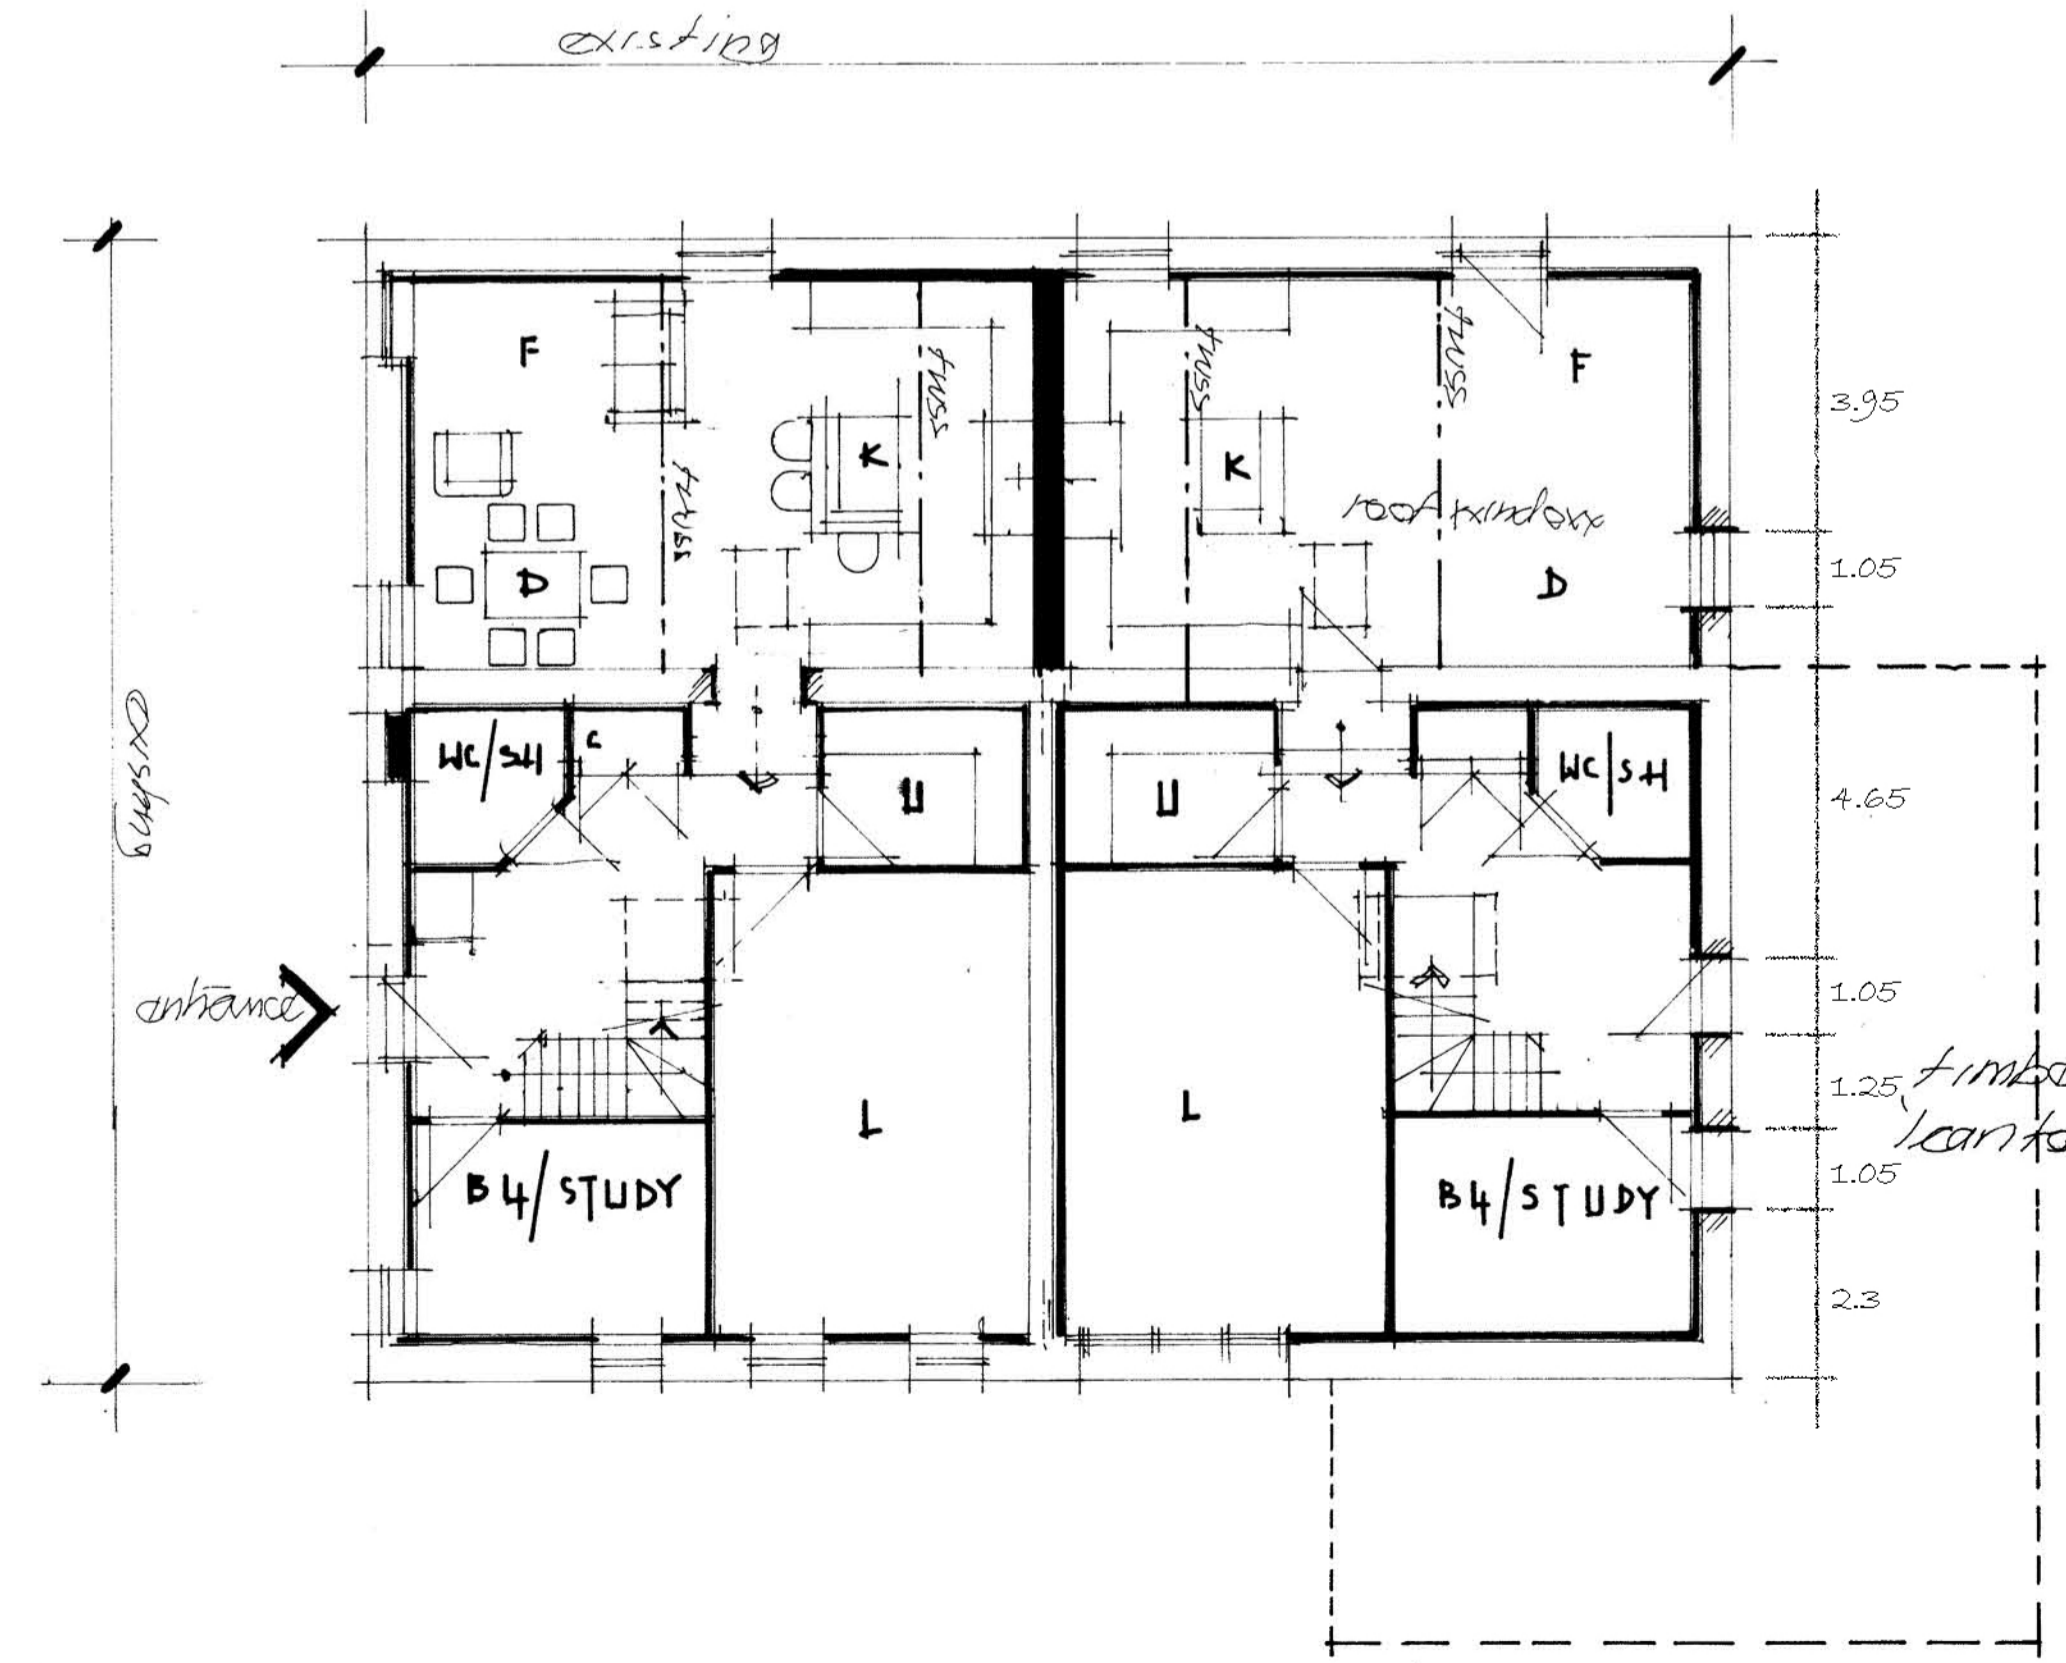


general notes:
do not scale the drawing.
all dimensions to be checked on site prior to commencement of work and any discrepancy shall be immediately reported and resolved prior to work commencing.
this drawing is to be read in conjunction with all relevant drawings and specifications relating to the job whether or not indicated on the drawing.
copyright reserved to mck associates ltd. and this drawing may not be used or reproduced without prior written consent.

BARN 2.

2 NUMBER UNITS.

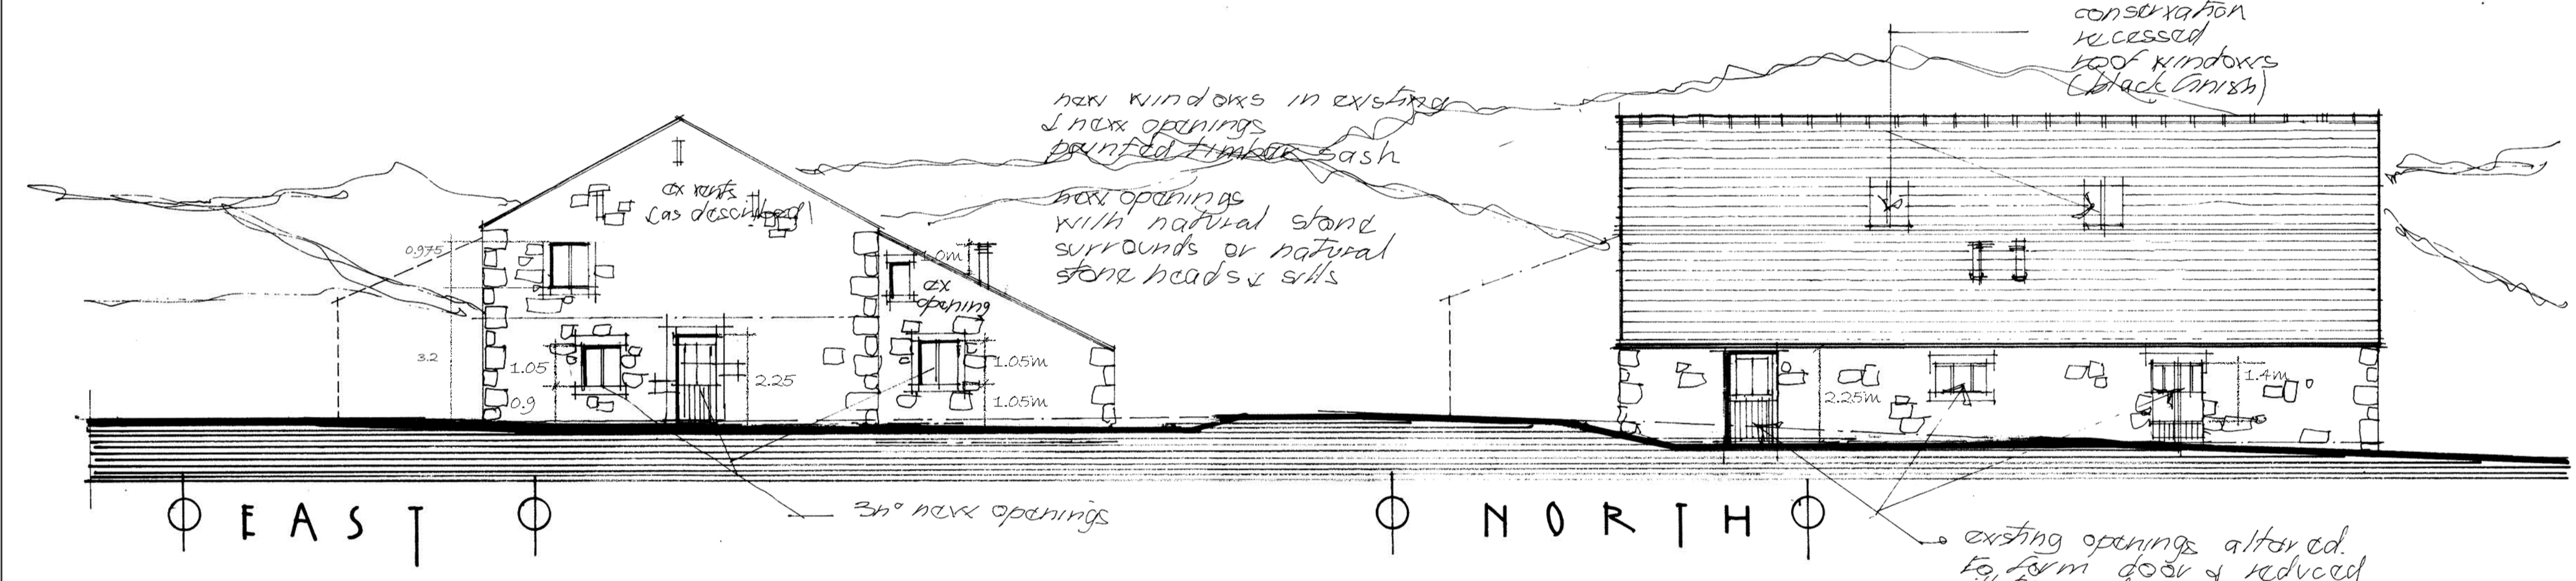

GROUND FLOOR

FIRST FLOOR

B 27-08-13 KP Dimensions added and updated.
Rev. Date By Description

Mrs Hayhurst



architecture | building surveying | urban design
burnaby villa ■ 48 walling street road ■ fullwood ■ preston ■ pr2 8bp
tel: 01772 774510 fax: 01772 774511 email mck@mckassociates.co.uk

Project:
Farmyard Re-Development
Elmridge Farm, Elmridge Lane
Chipping, PR3 2NY

Drawing Title:
Proposed Barn 2 Plans and Elevations

Drawn: MCK	Checked:	Scale: 1:100 @ A1	Date: Dec 12
Job No: 09-031	Drawing No: 1103	Rev: B	

A1 PLANNING