



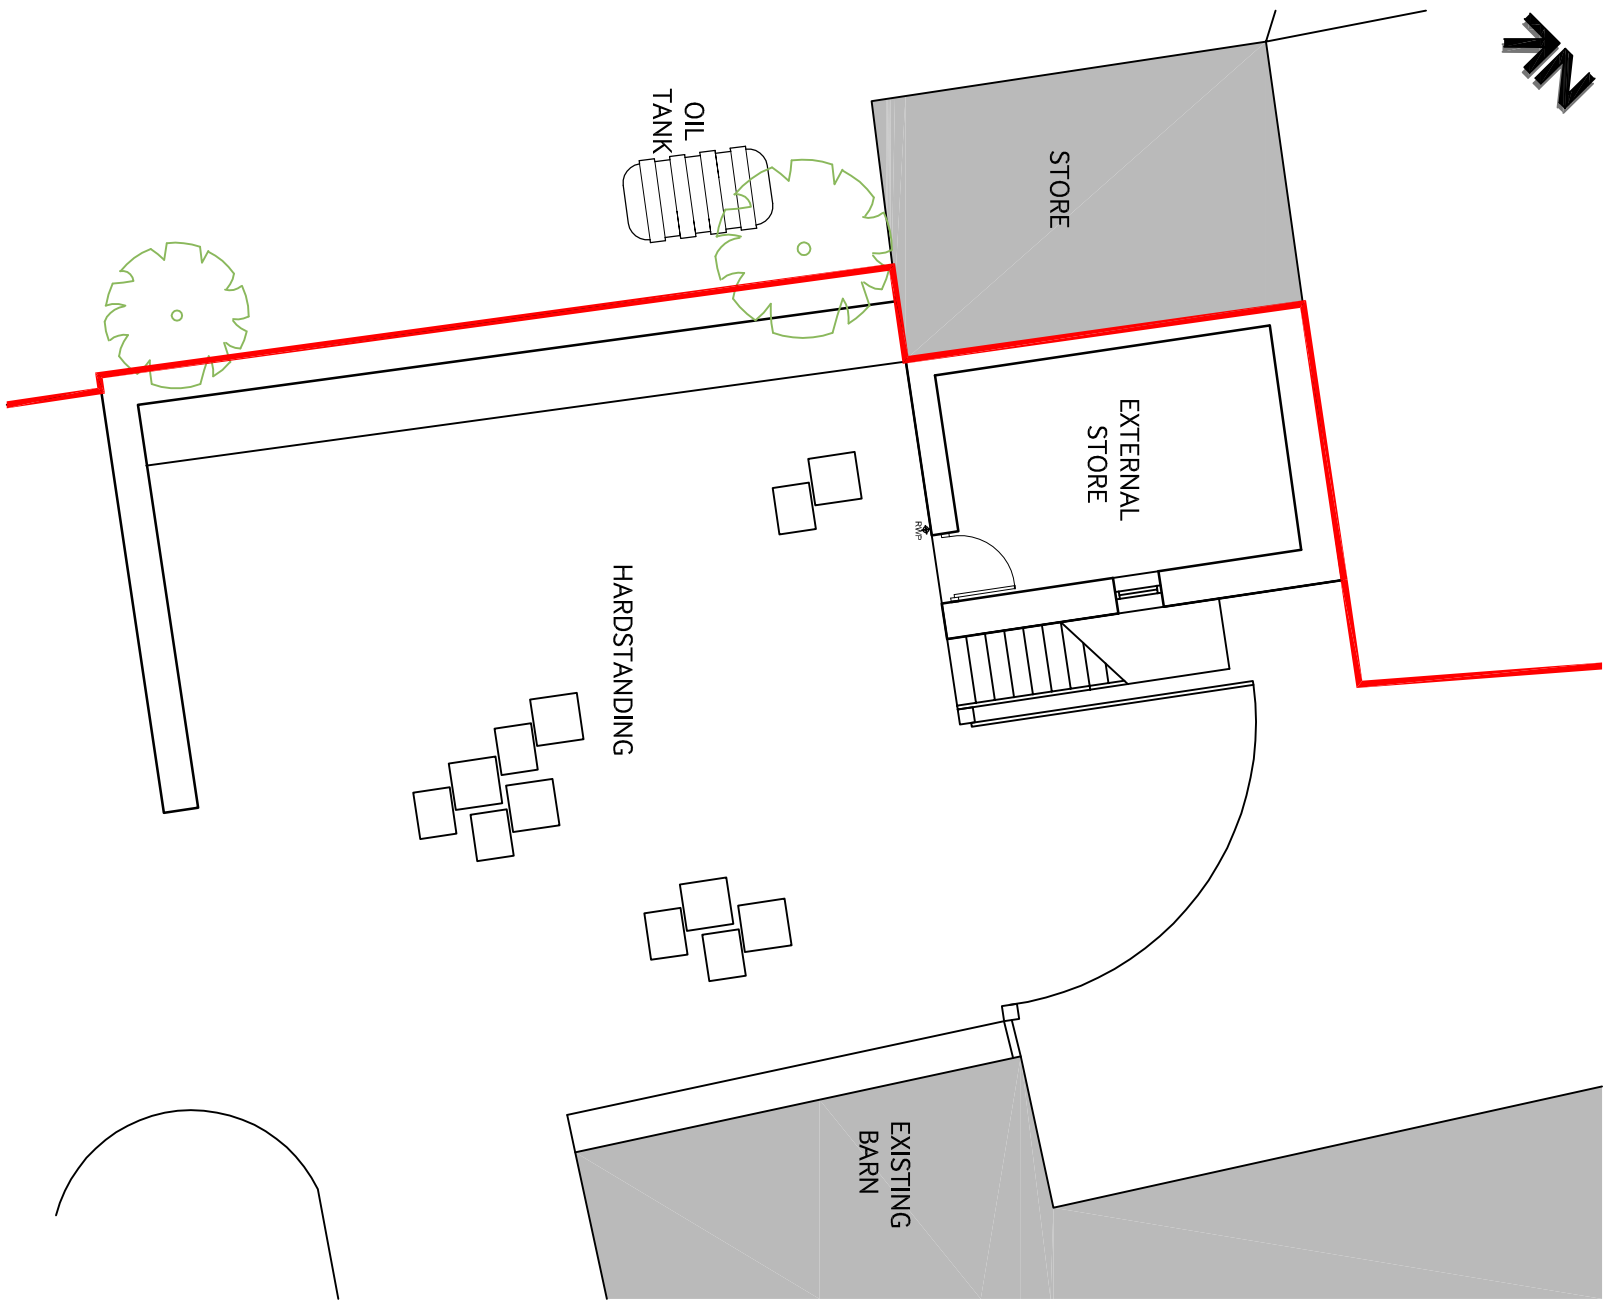


EXISTING SITE PLAN




EXISTING FRONT ELEVATION

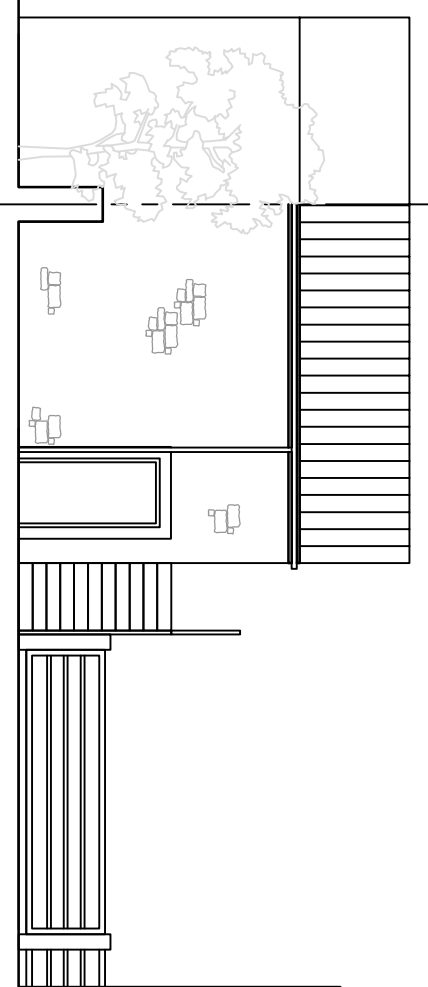


EXISTING SIDE ELEVATION (facing barn)

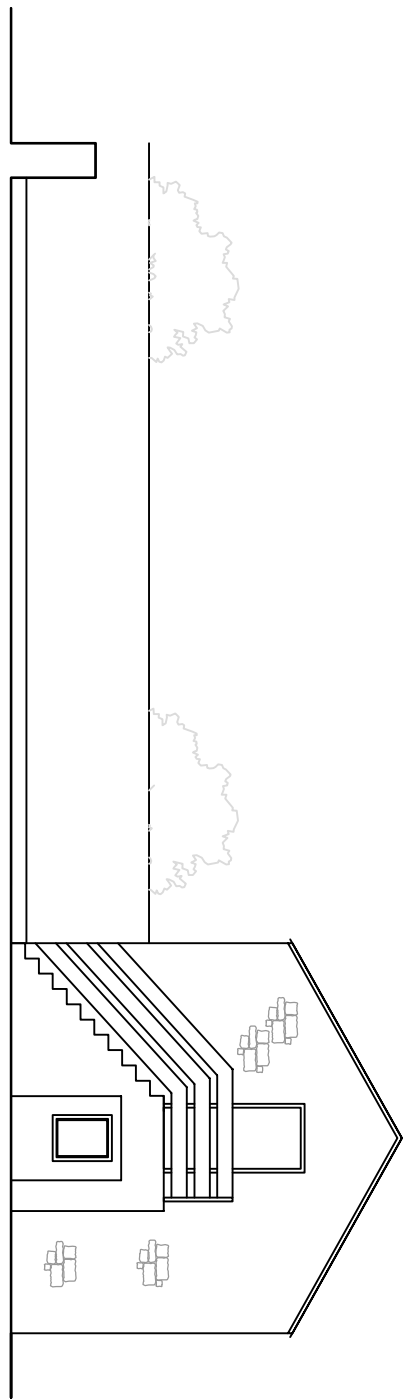

EXISTING SIDE ELEVATION (facing neighboring wall)

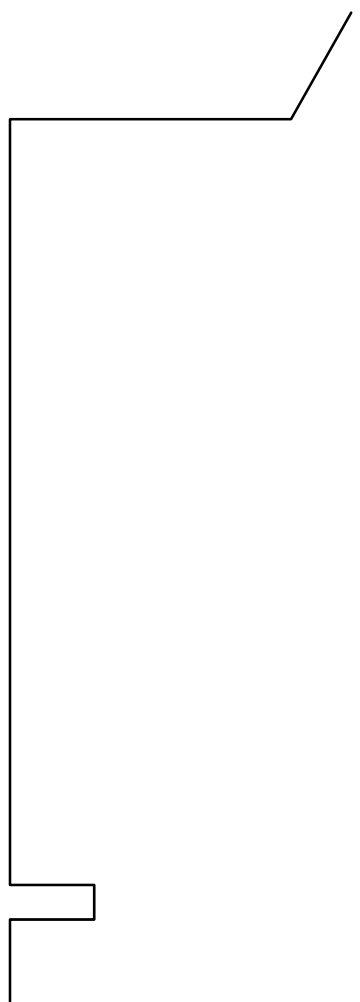

EXISTING REAR ELEVATION (facing external store)

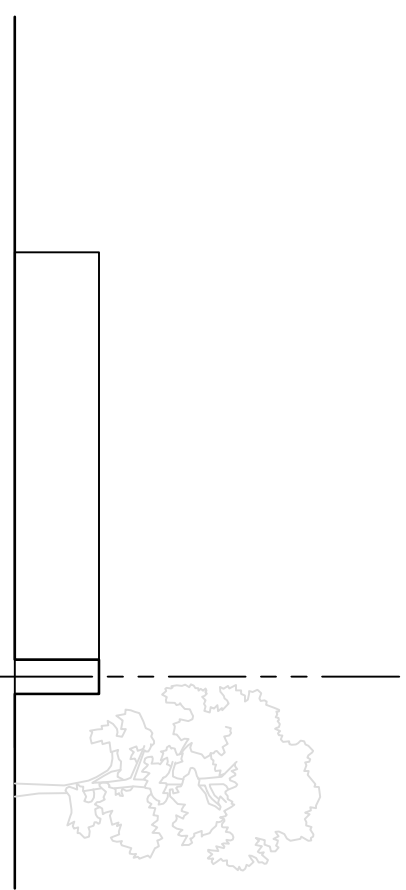

EXISTING SITE PLAN AND ELEVATIONS

MR AND MRS STEINGOLD  
COUNTESS HEY BARN  
ELMRIDGE LANE  
CHIPPING  
PRESTON  
PR3 2NY

Scale	Date	Drawn
1:1000GAS	JULY 2013	RBM

SHIRE LODGES **DWG 01**