


NOTES

- ALL DIMENSIONS AND LEVELS IN METRES AOD UNLESS NOTED OTHERWISE.
- READ IN CONJUNCTION WITH THE FOLLOWING:
 - 80061155-01-UU-TR4-97-DR-C-20018
 - B2707CQ-JAC-XX-DR-C-TR4_WV-1110

OS MAP REFERENCE
SD7044/7144

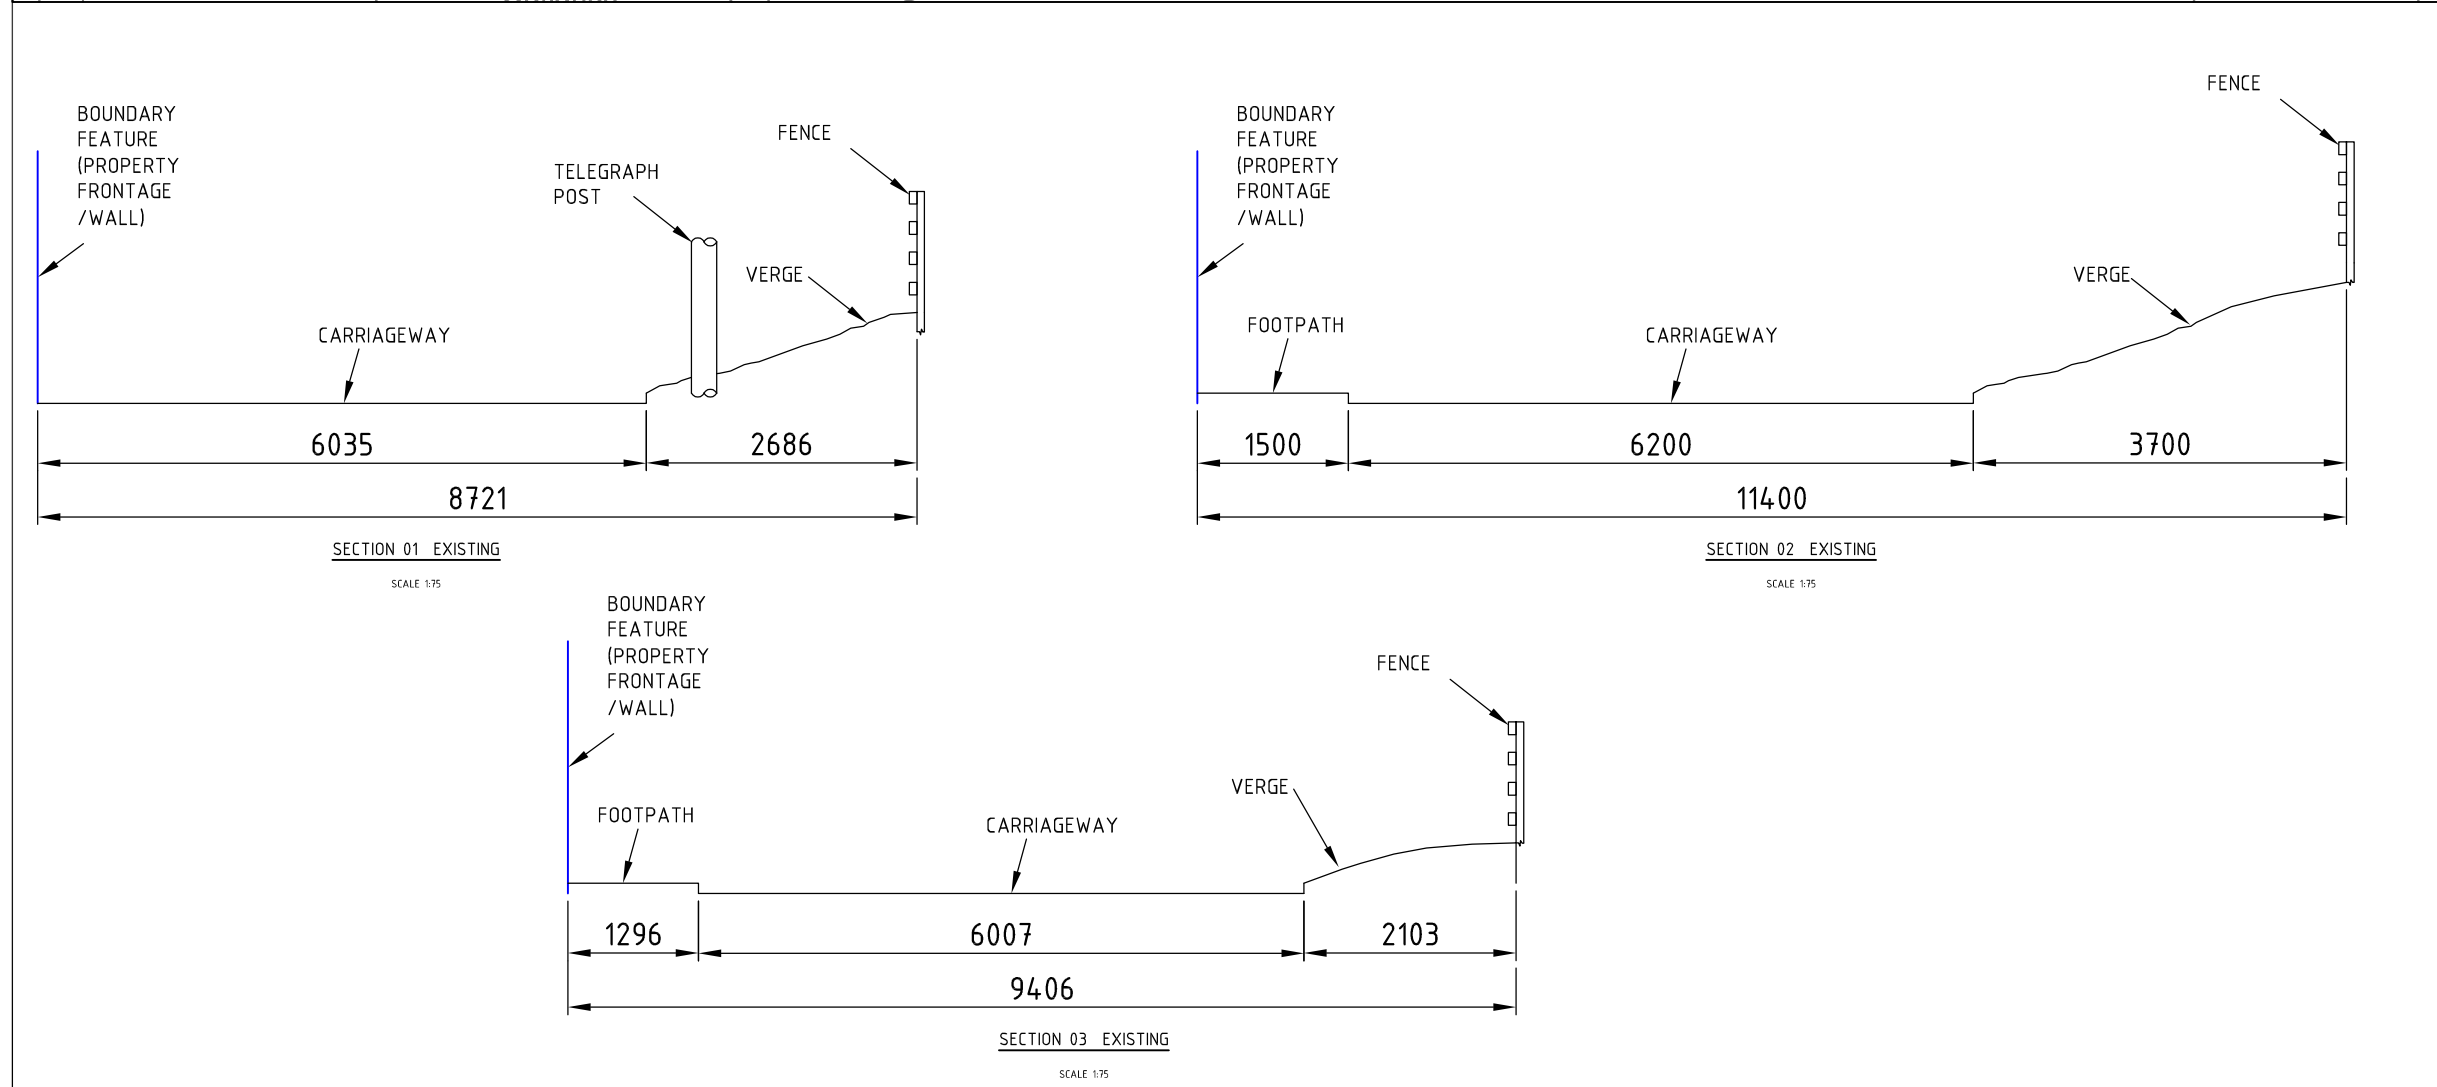

P01	WB	ON	ON	For Information	02/02/23
VERSION	AUTH	CHKD	REVD	REASON FOR ISSUE	DATE
S2		Issued for Information			
SUITABILITY CODE		SUITABILITY DESCRIPTION			



UNITED UTILITIES WATER COMPANY
HAWESWATER AQUEDUCT RESILIENCE PROGRAMME
RIBBLE VALLEY BOROUGH COUNCIL
(MARL HILL SECTION) WADDINGTON
WEST BRADFORD ROAD - ROAD
WIDENING EXISTING CROSS SECTIONS

SCALE AS SHOWN	SHEET SIZE A3
DRAWING NUMBER 80061155-01-UU-TR4-97-DR-C-20017	REVISION P01

The copyright of this document, which contains information of a proprietary nature, is vested in United Utilities Water Limited. The content of this document may not be used for purposes other than that for which it has been supplied and may not be reproduced, either wholly or in part, in any way whatsoever. It may not be used by, or its contents divulged to any other person whatsoever without the prior written permission of United Utilities Water Limited. Copyright Acknowledgement: Use of Ordnance Survey map data sanctioned by the controller of H.M. Stationery Office, OS Licence Number 100019326. Crown copyright reserved. Unauthorised production infringes copyright.