
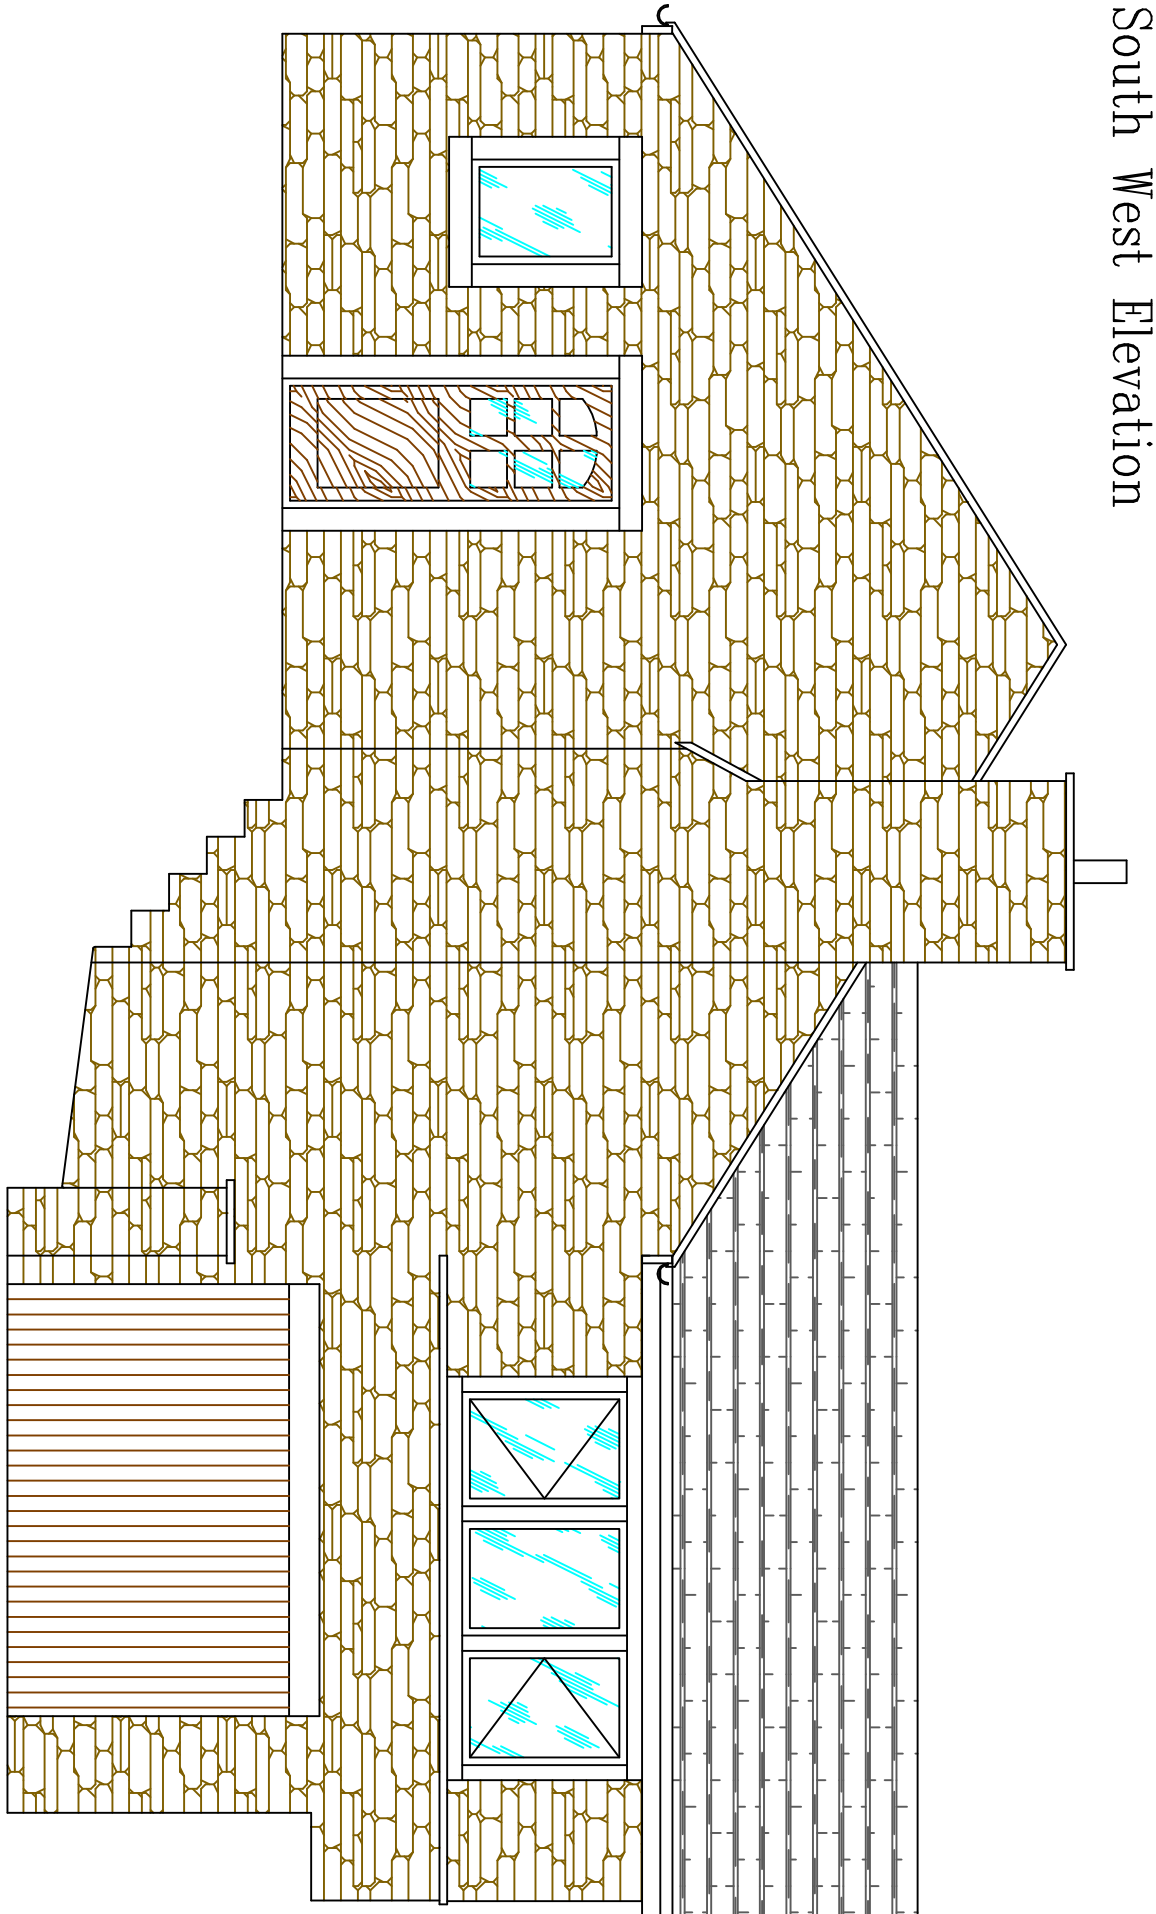
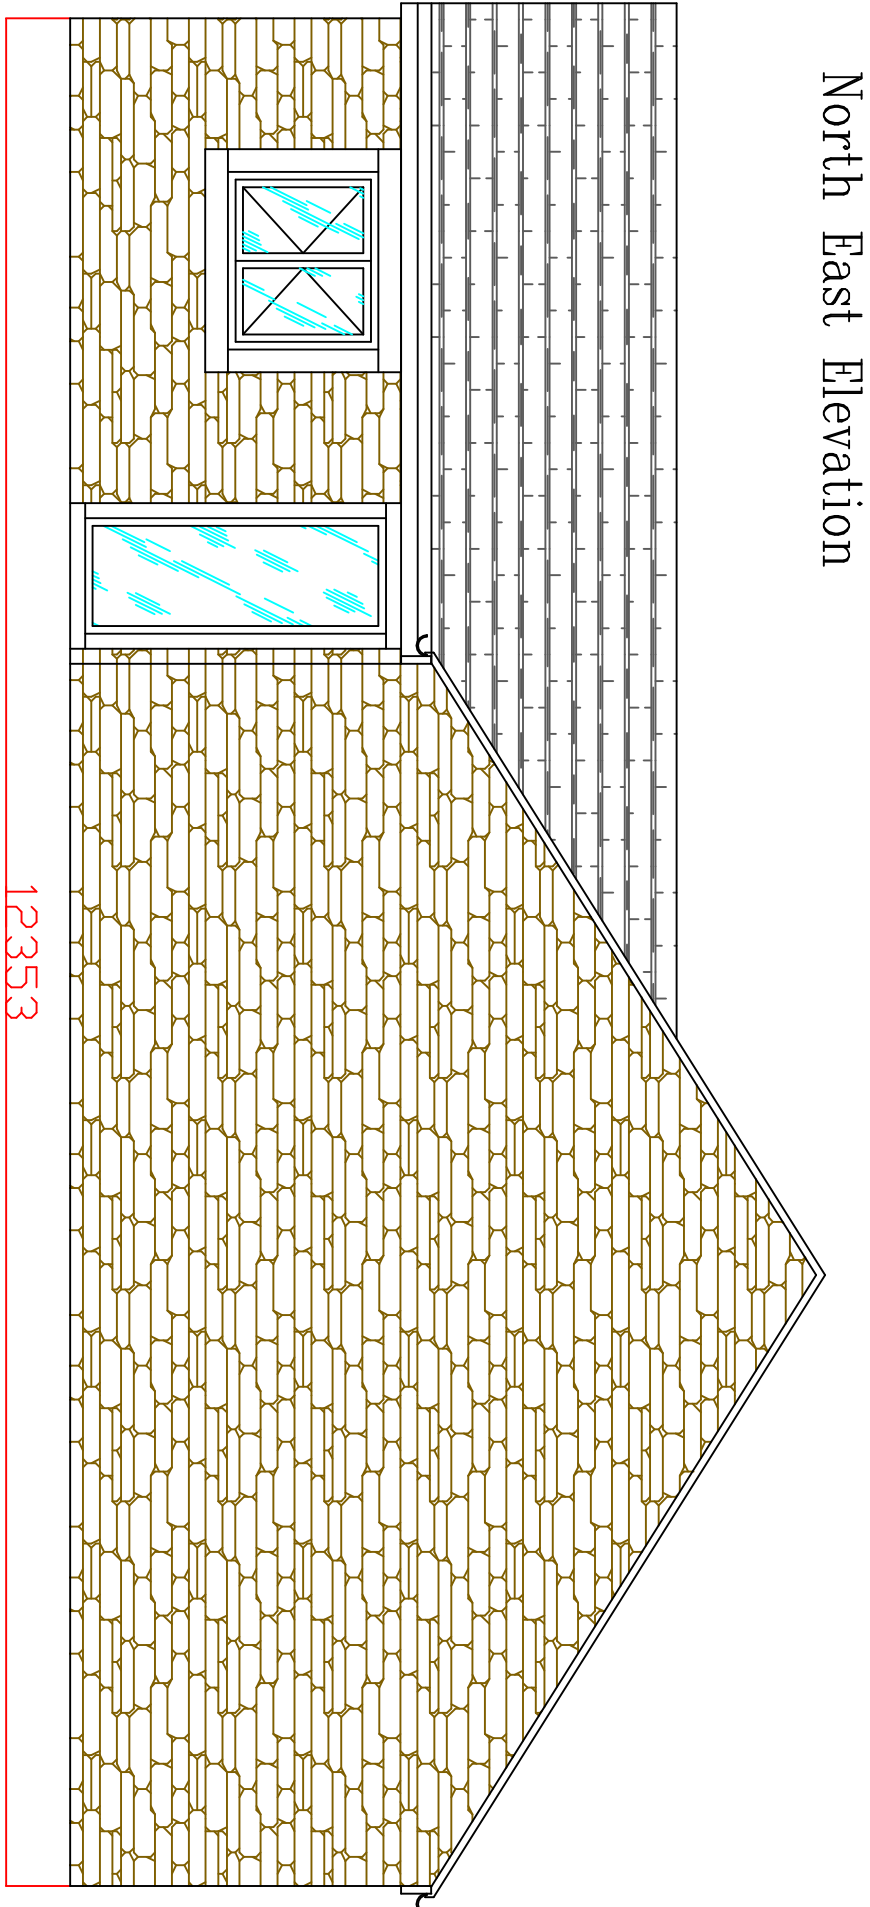


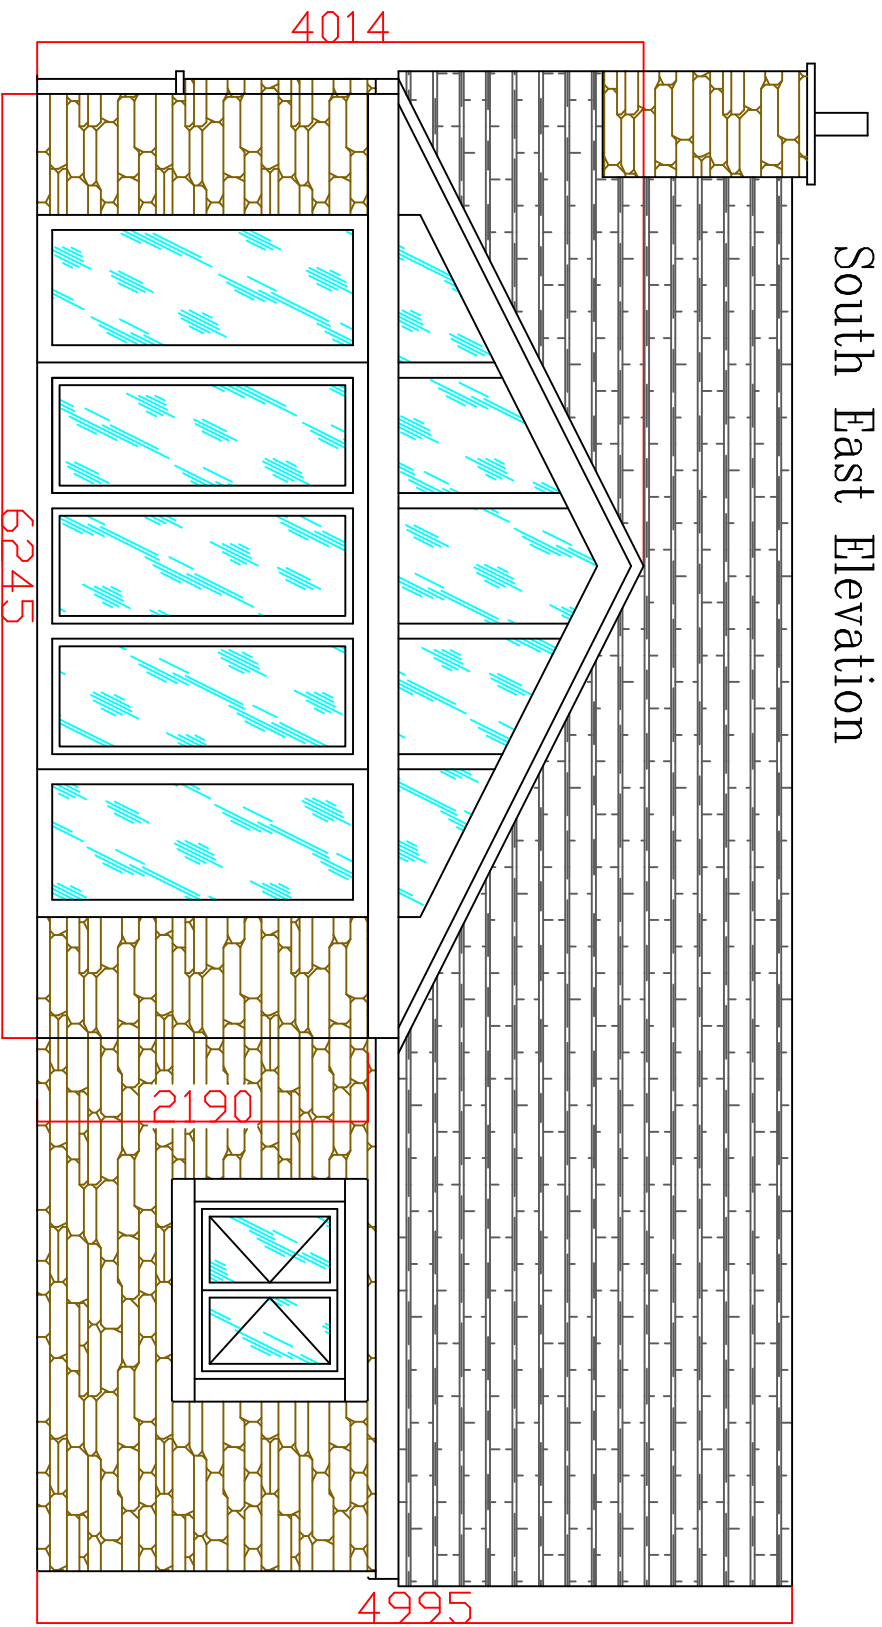


South East Elevation


North East Elevation

South West Elevation


North West Elevation

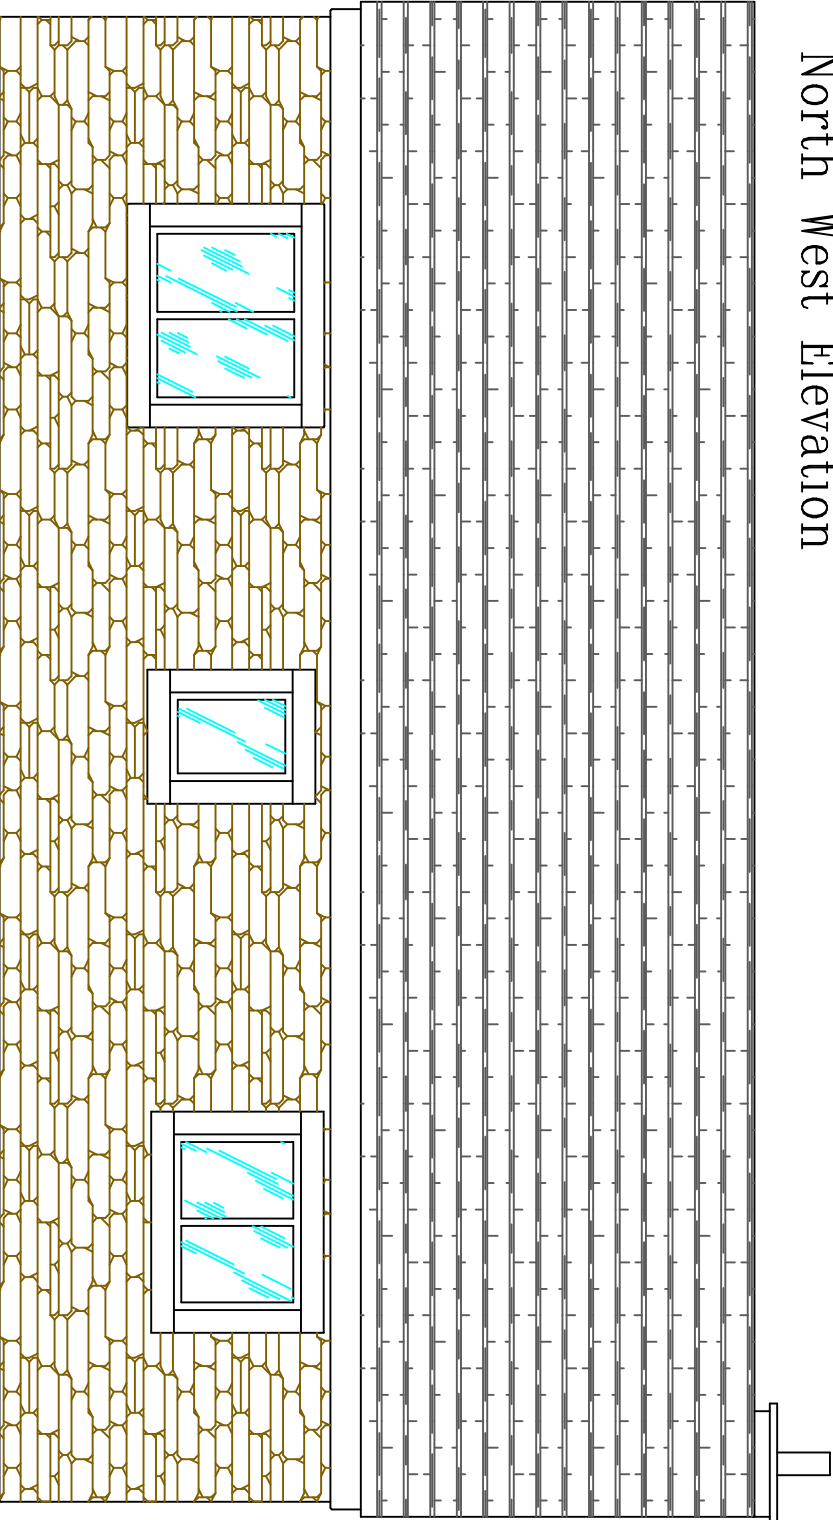

Ground Floor

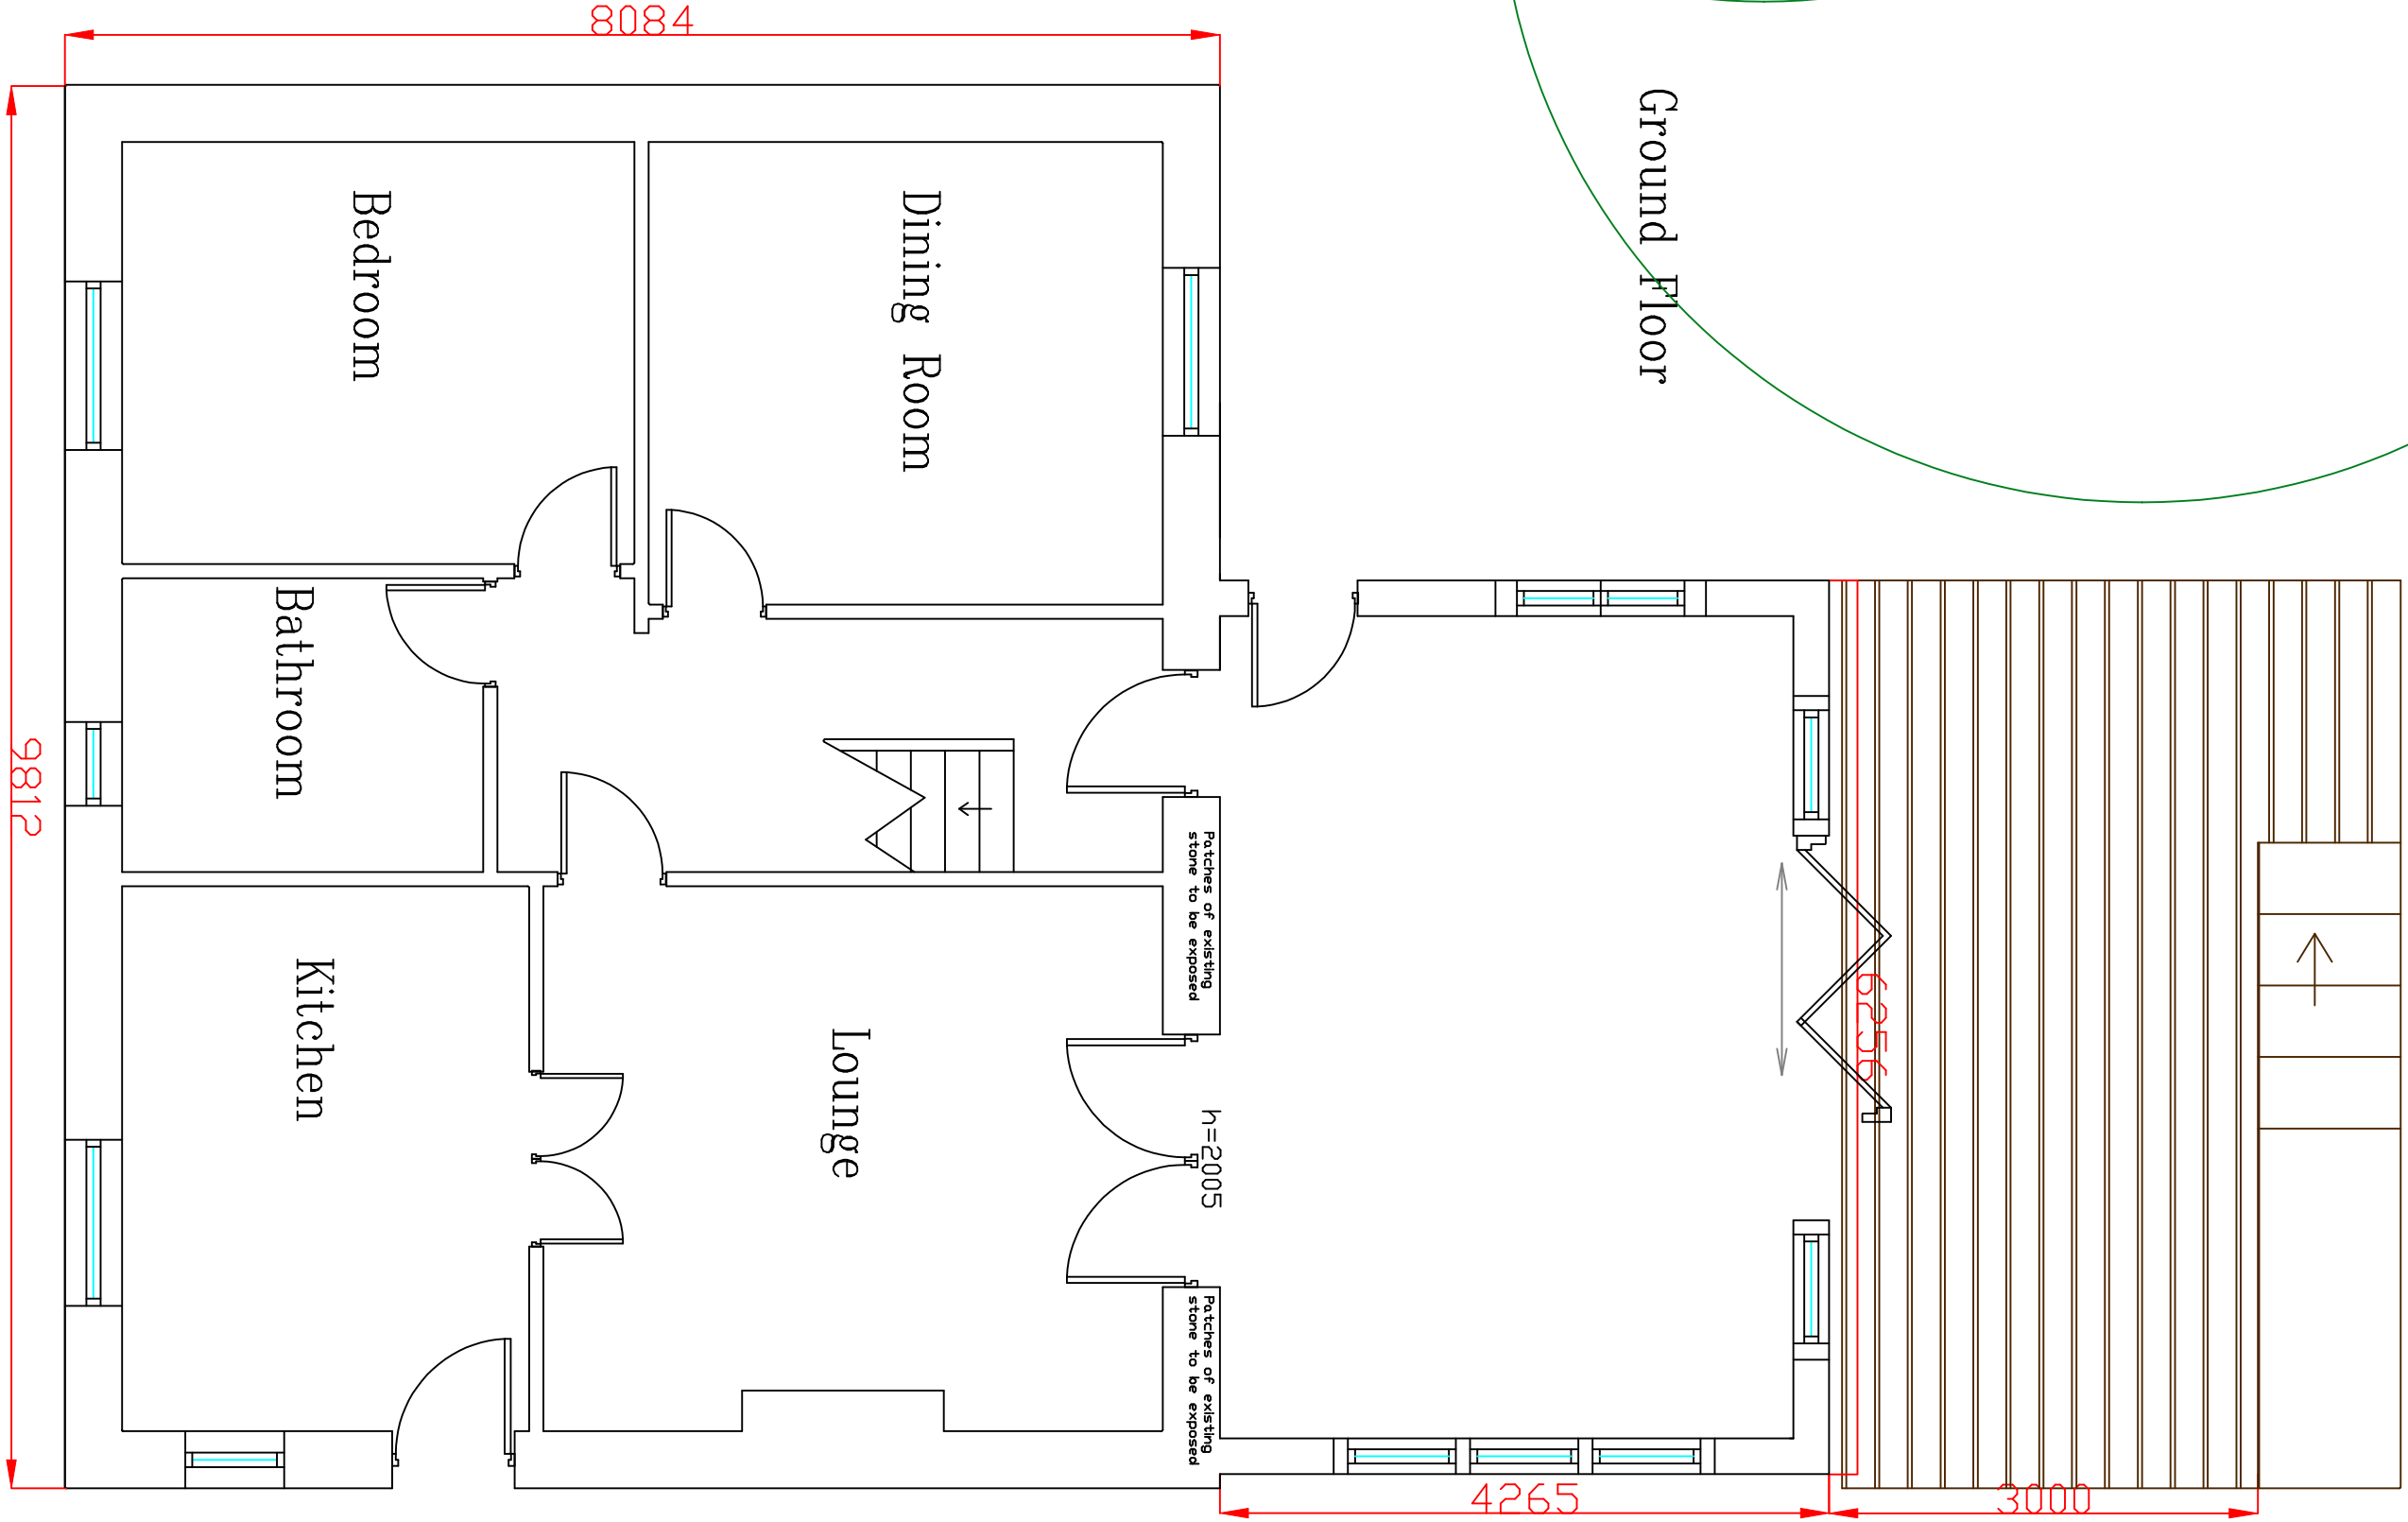

Roof Plan

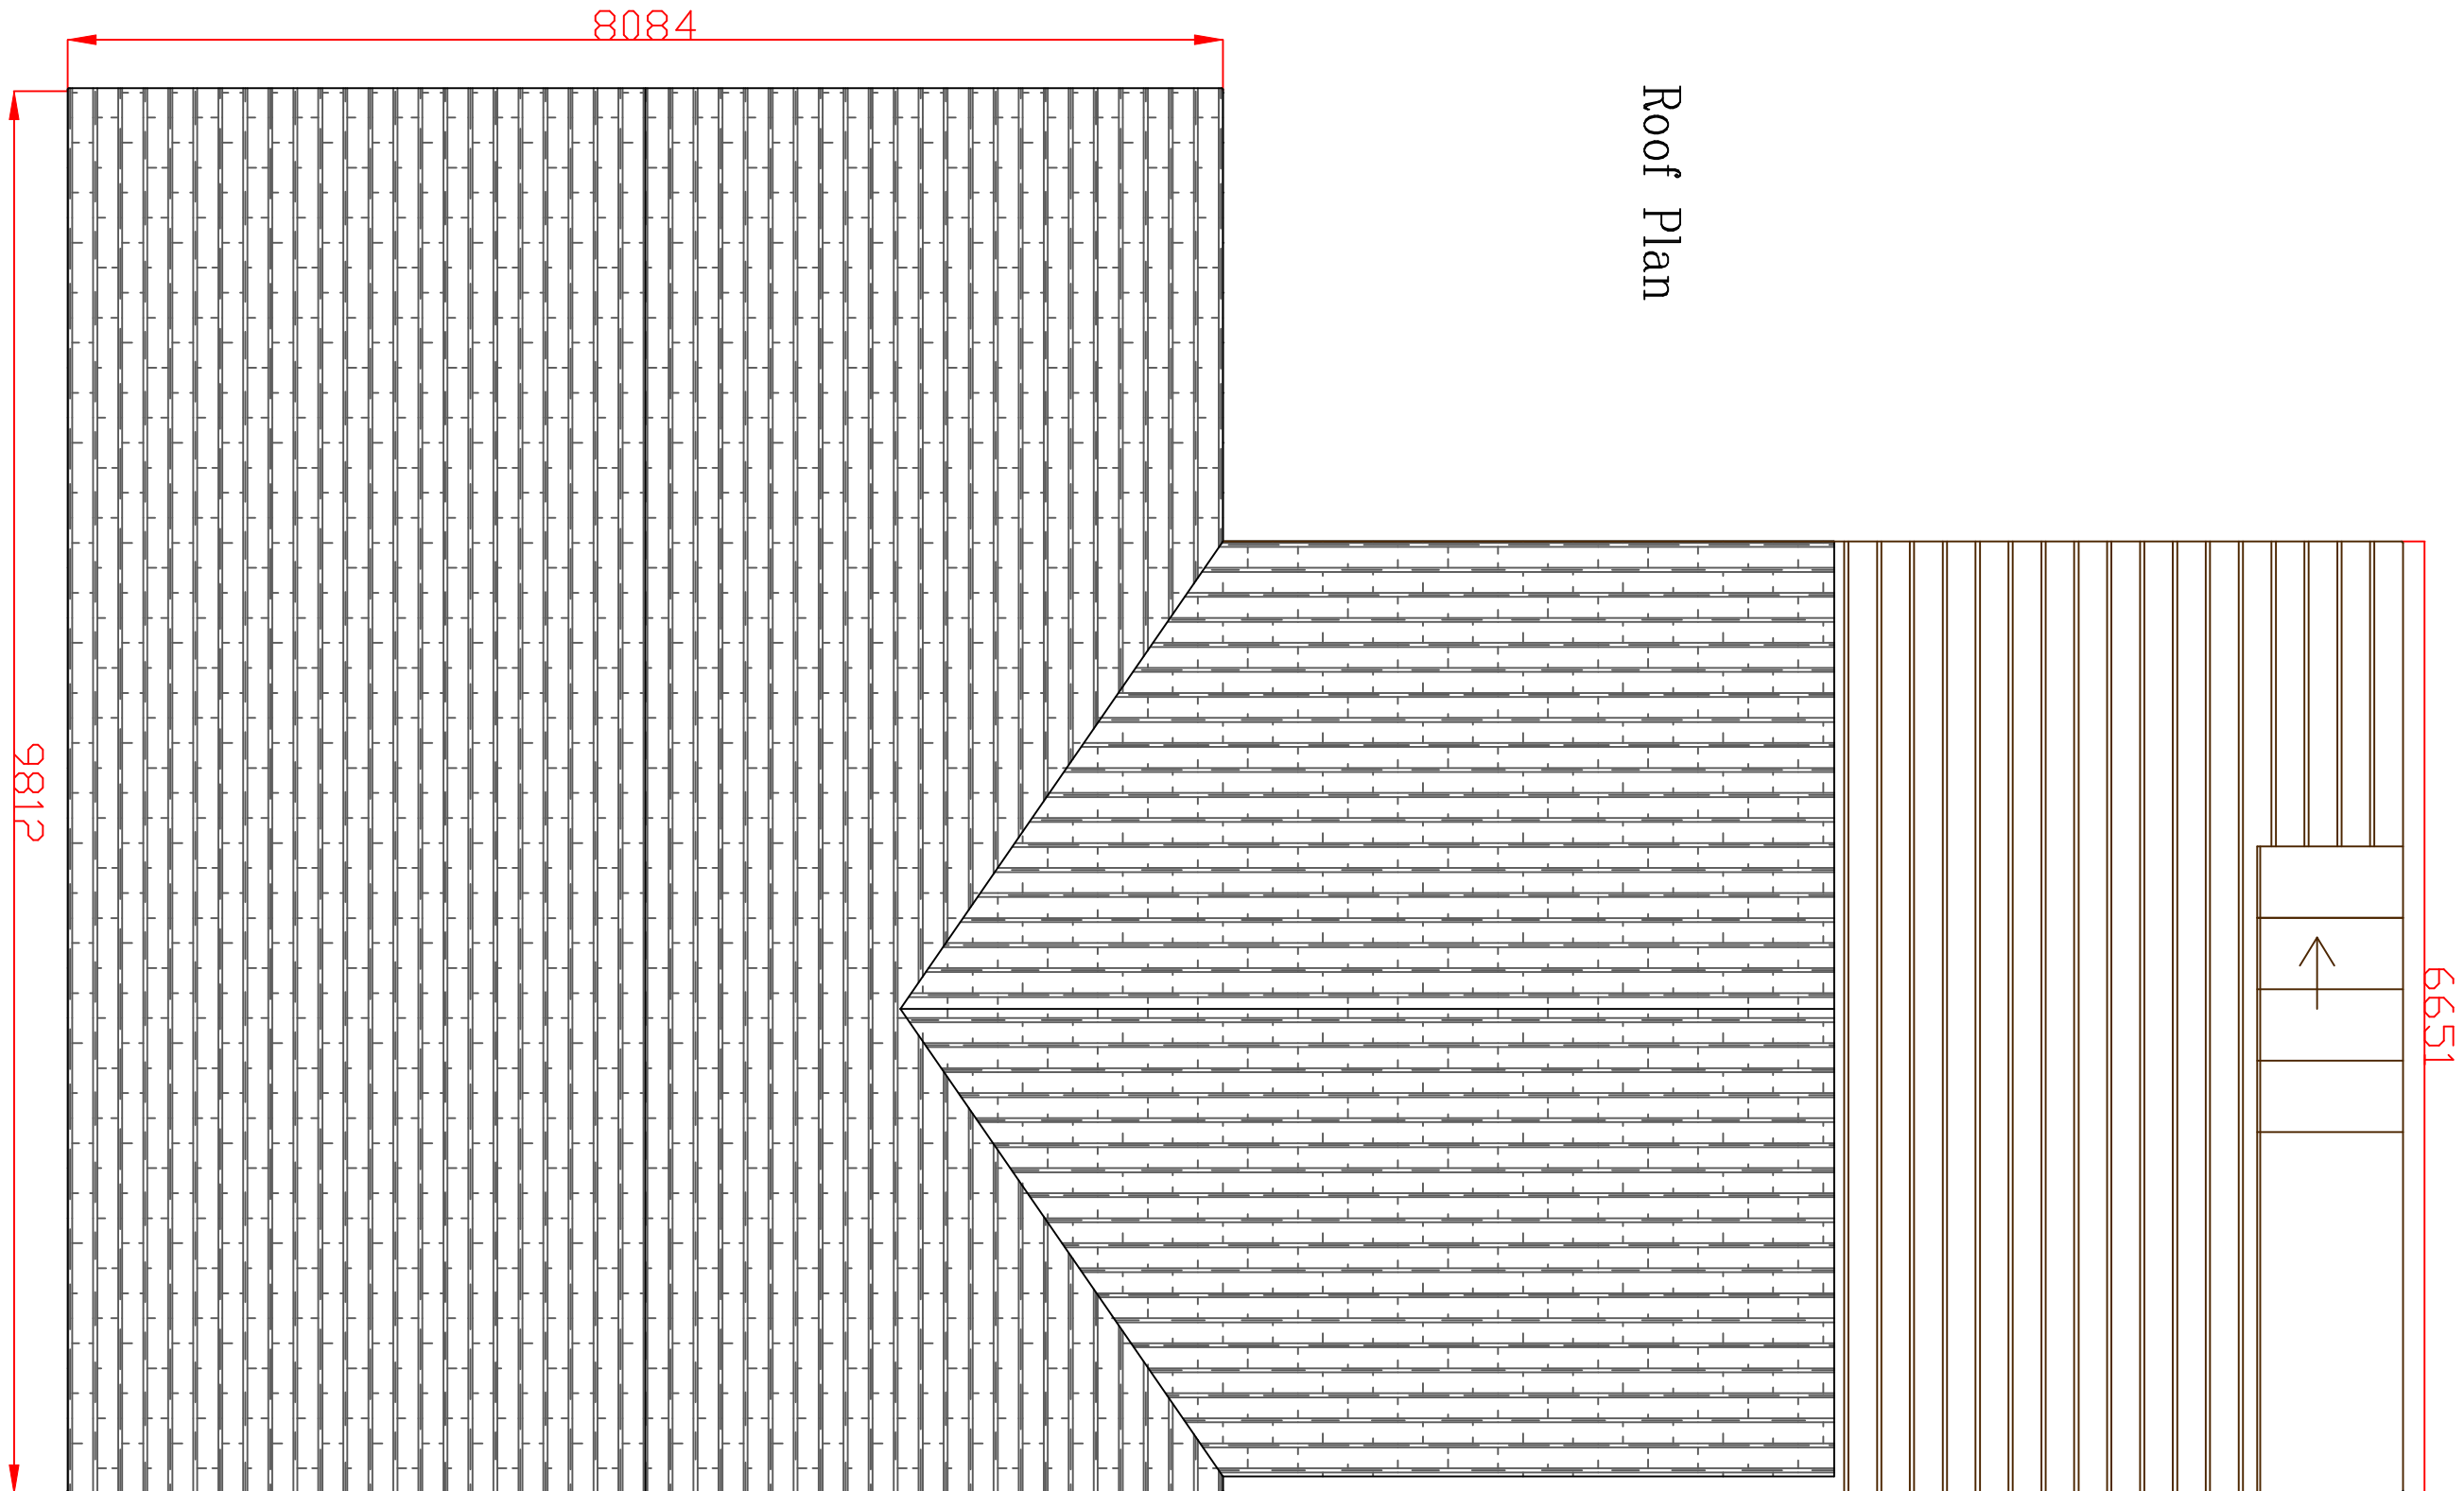

Revised Drawings

N 5/3 JT

AJH ASSOCIATES
Chartered Building Surveyors

28/04/201

28/04/201

28/04/201

28/04/201

28/04/201

28/04/201

28/04/201

28/04/201

28/04/201