




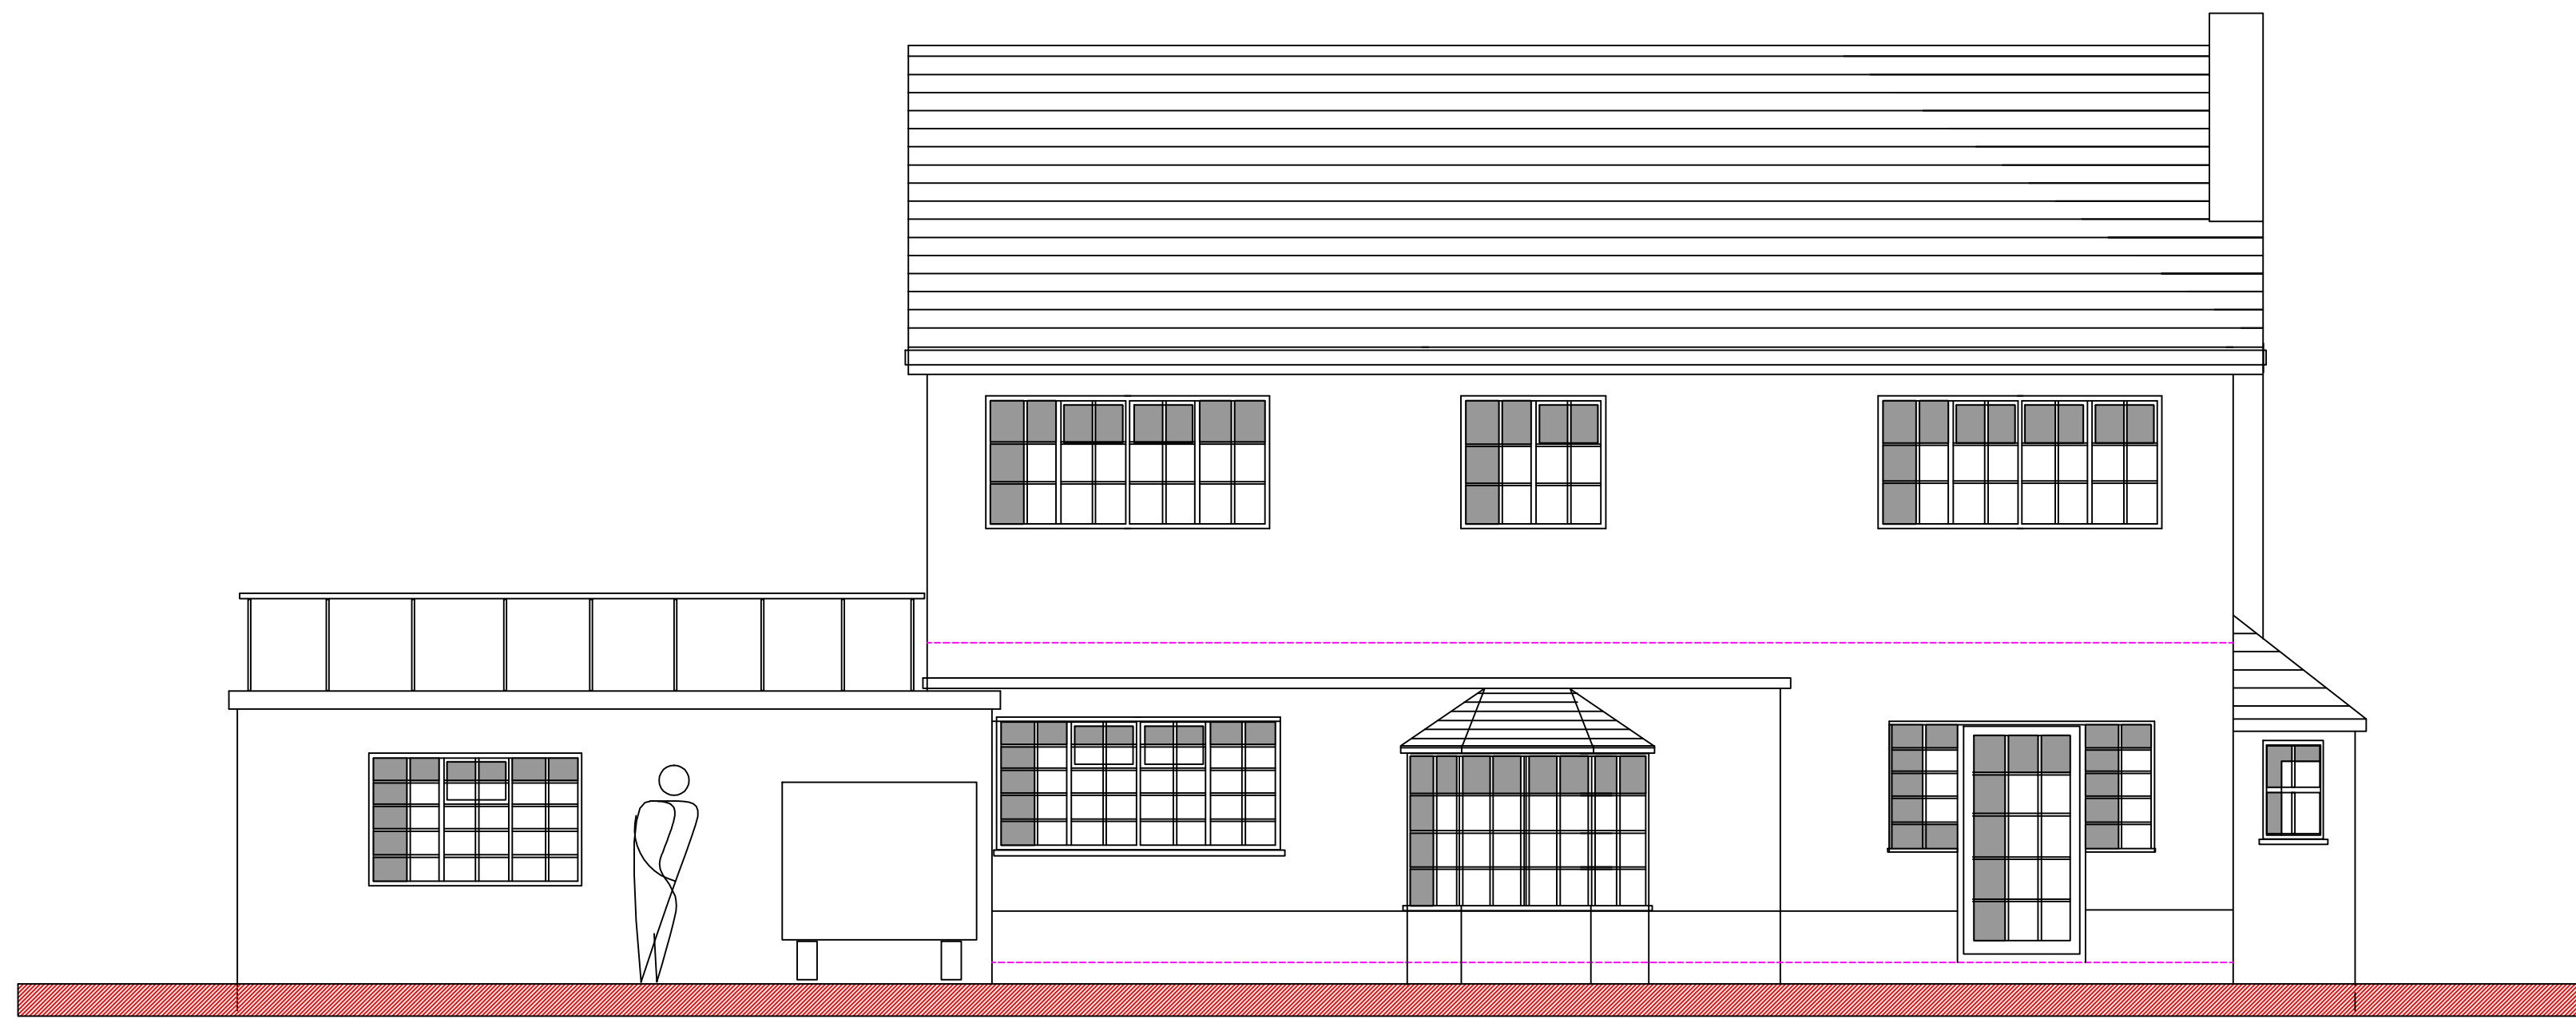


EXISTING REAR ELEVATION

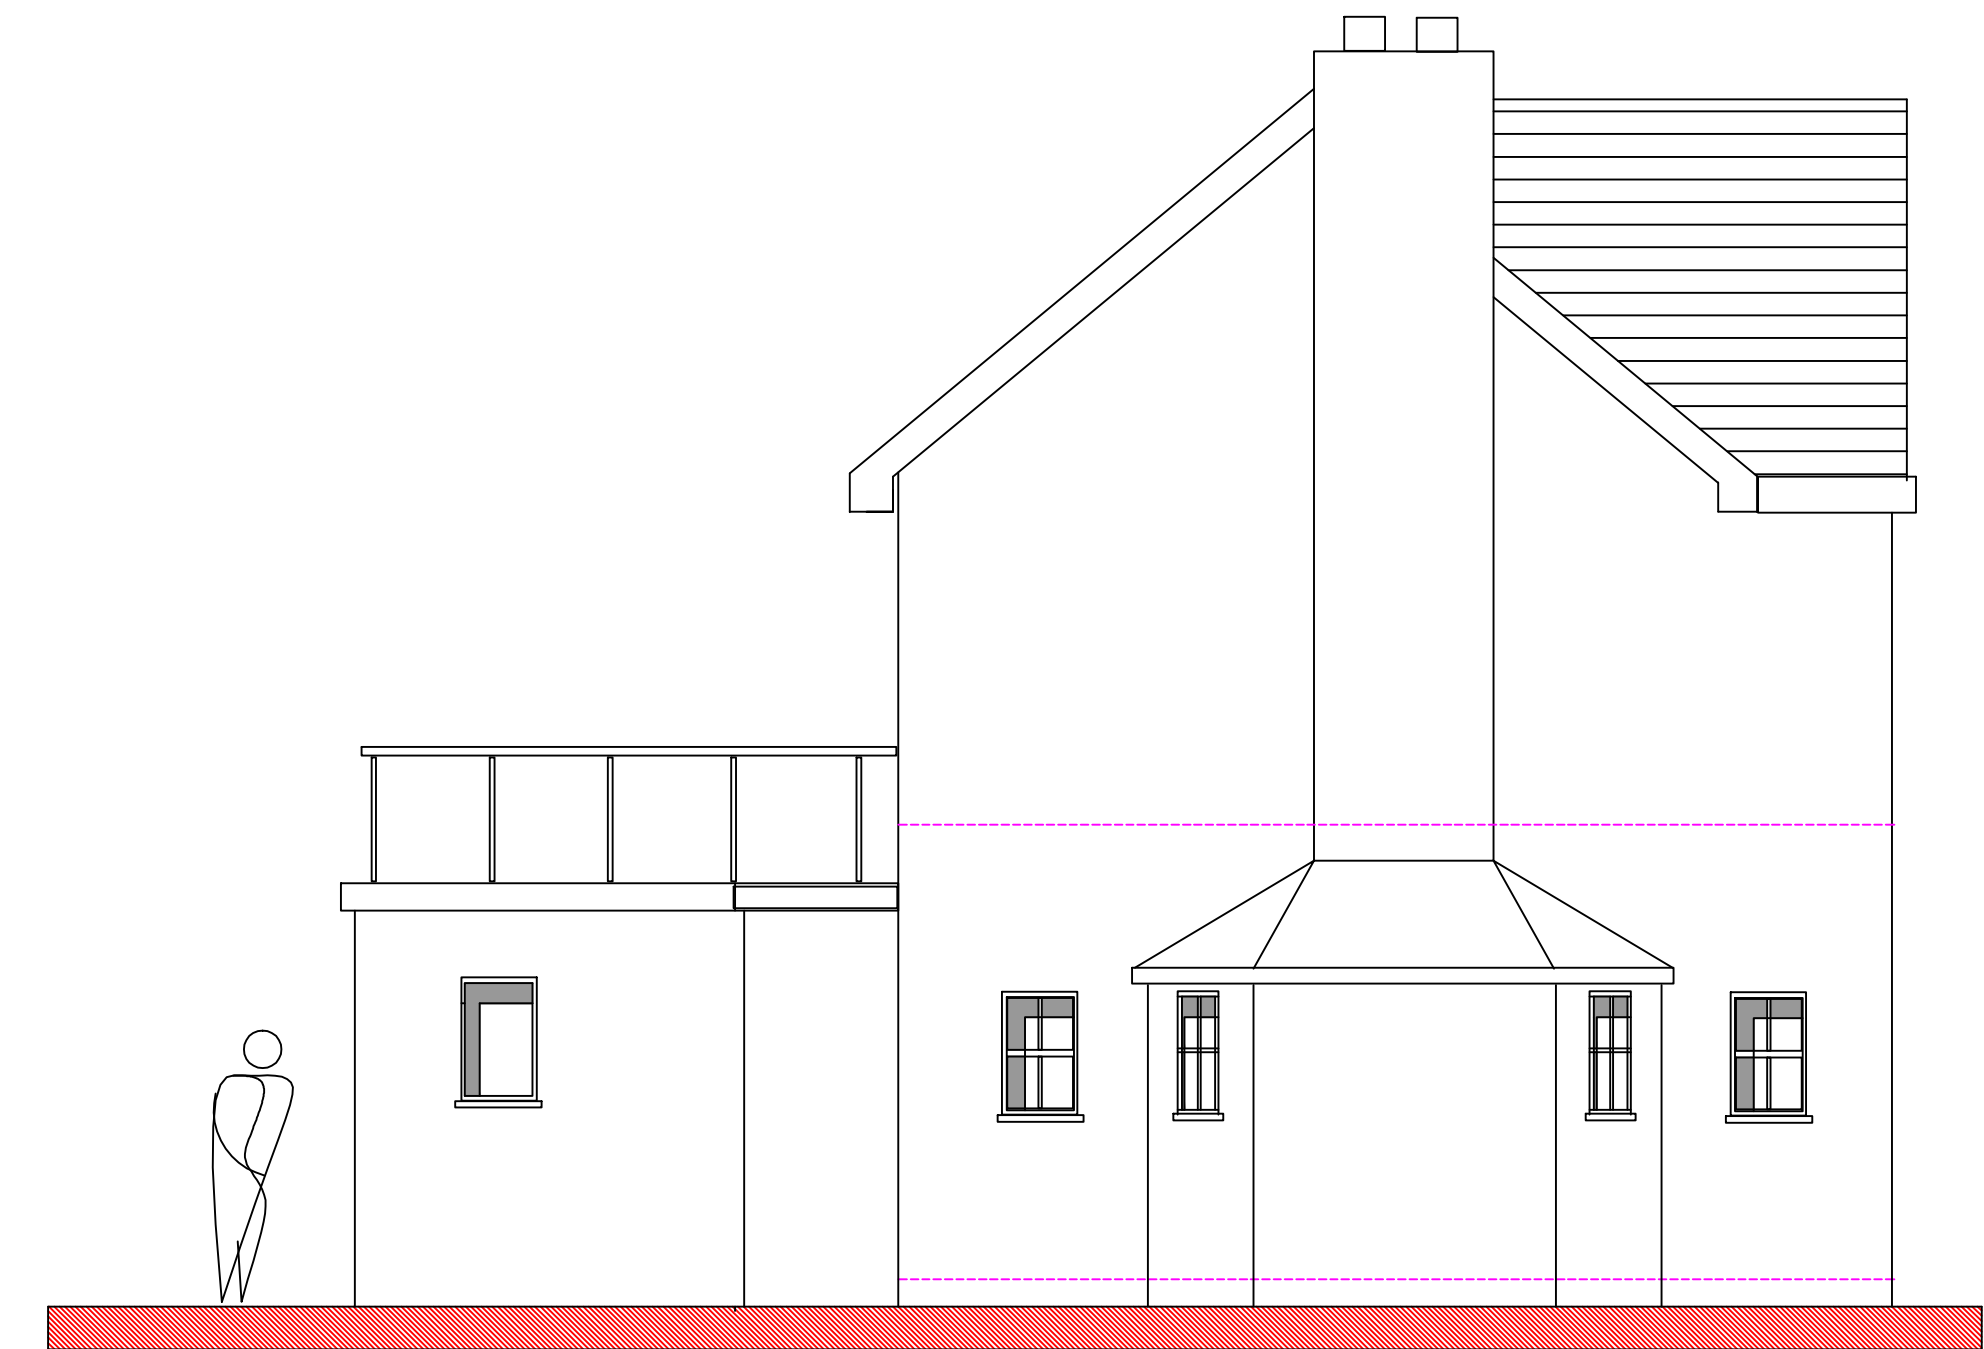

EXISTING SIDE SIDE ELEVATION

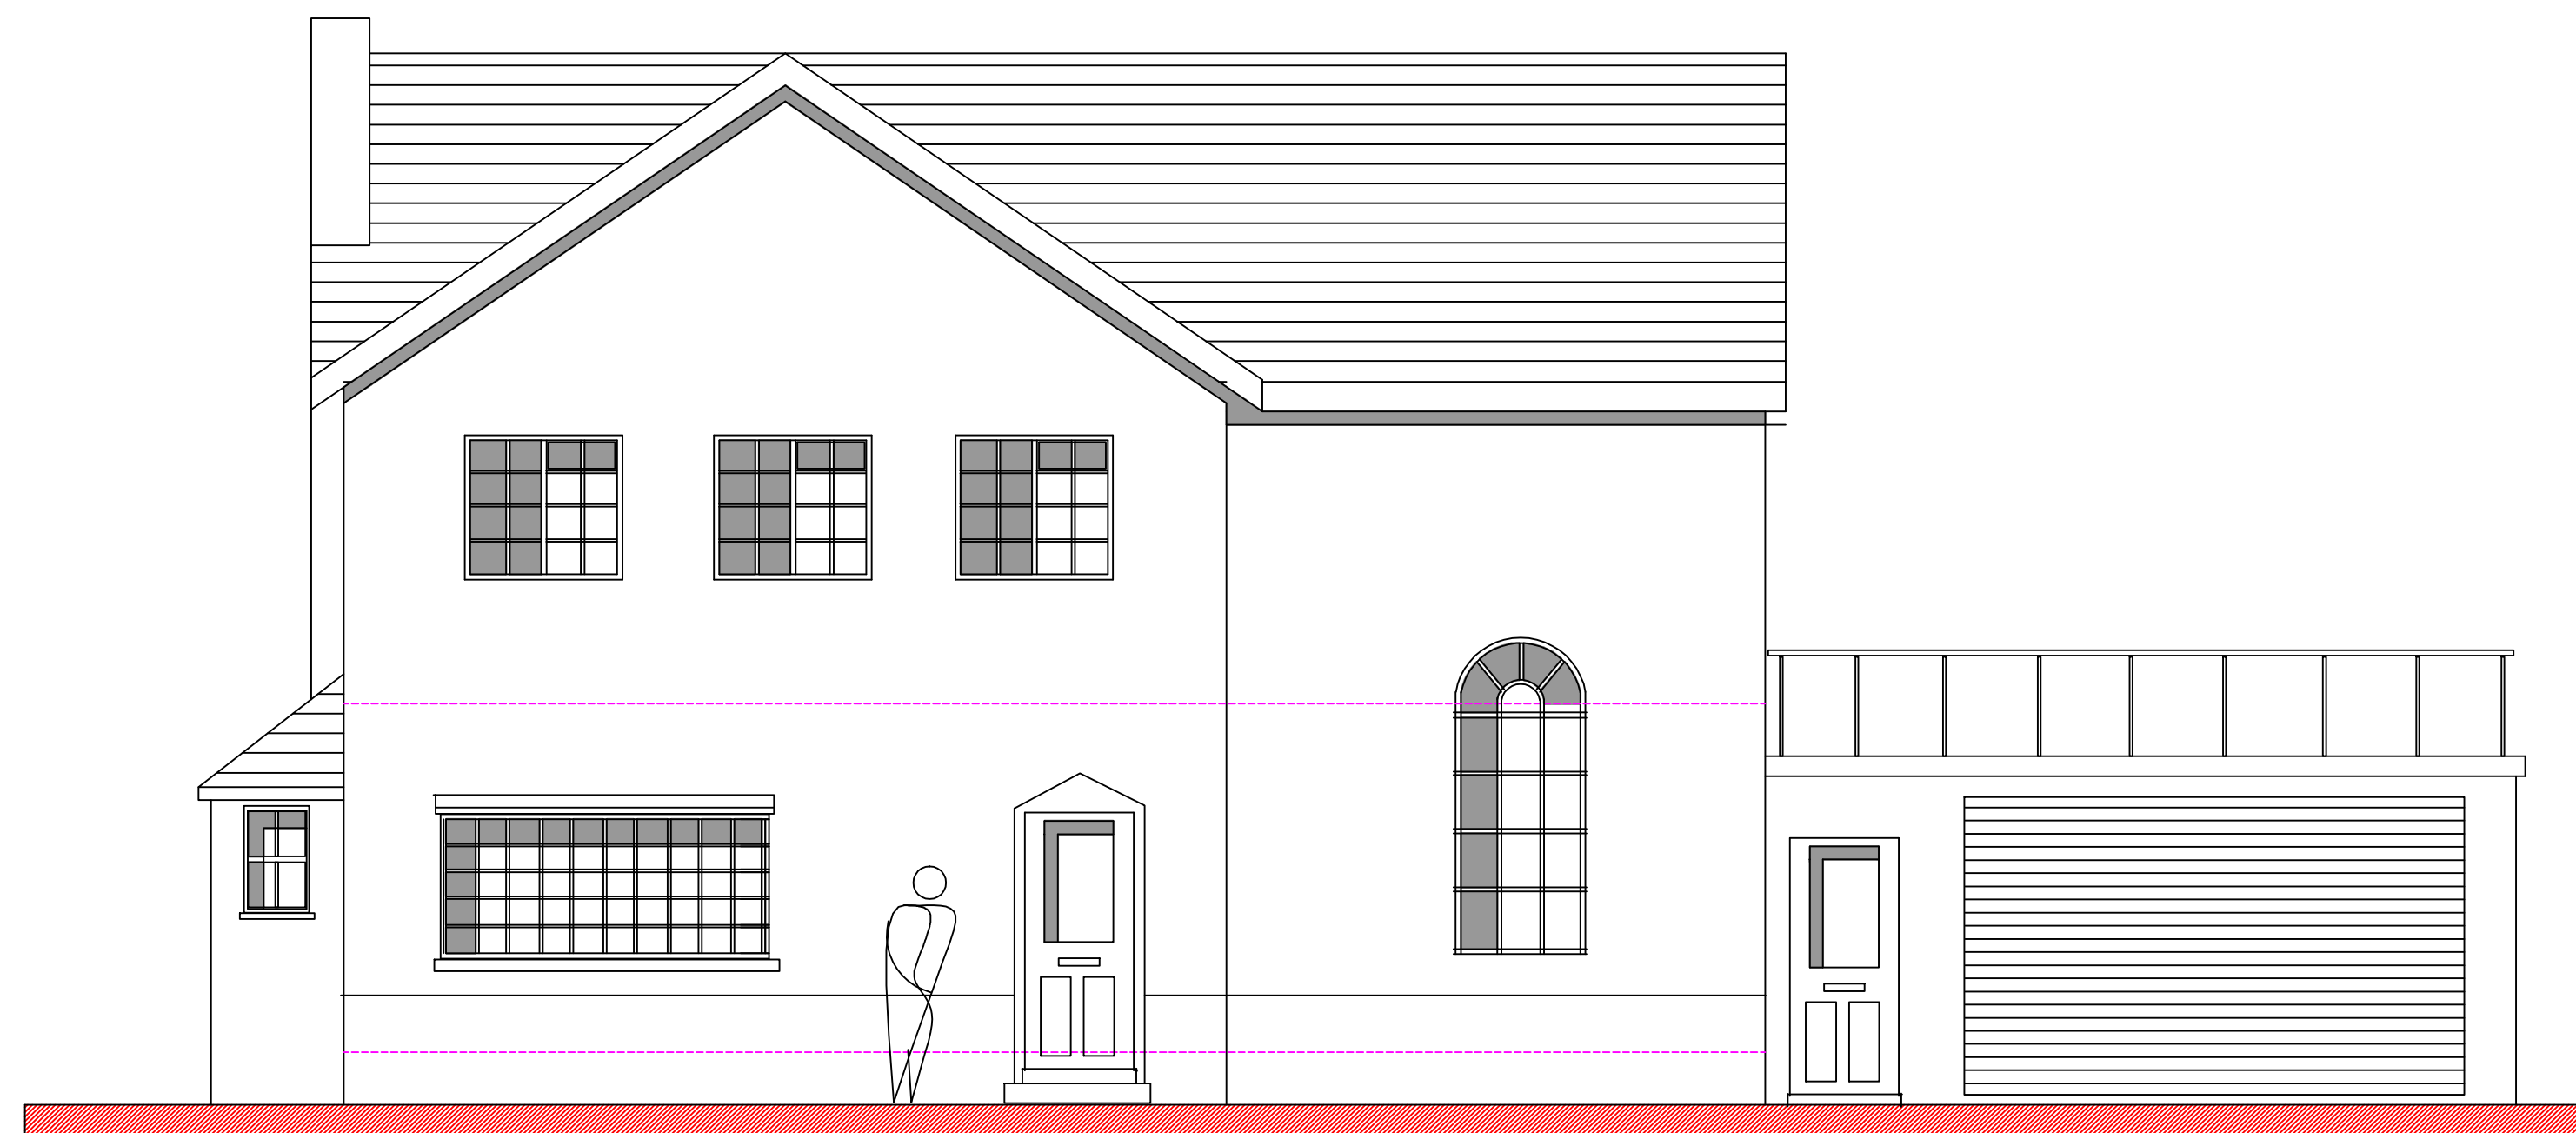

EXISTING FRONT ELEVATION

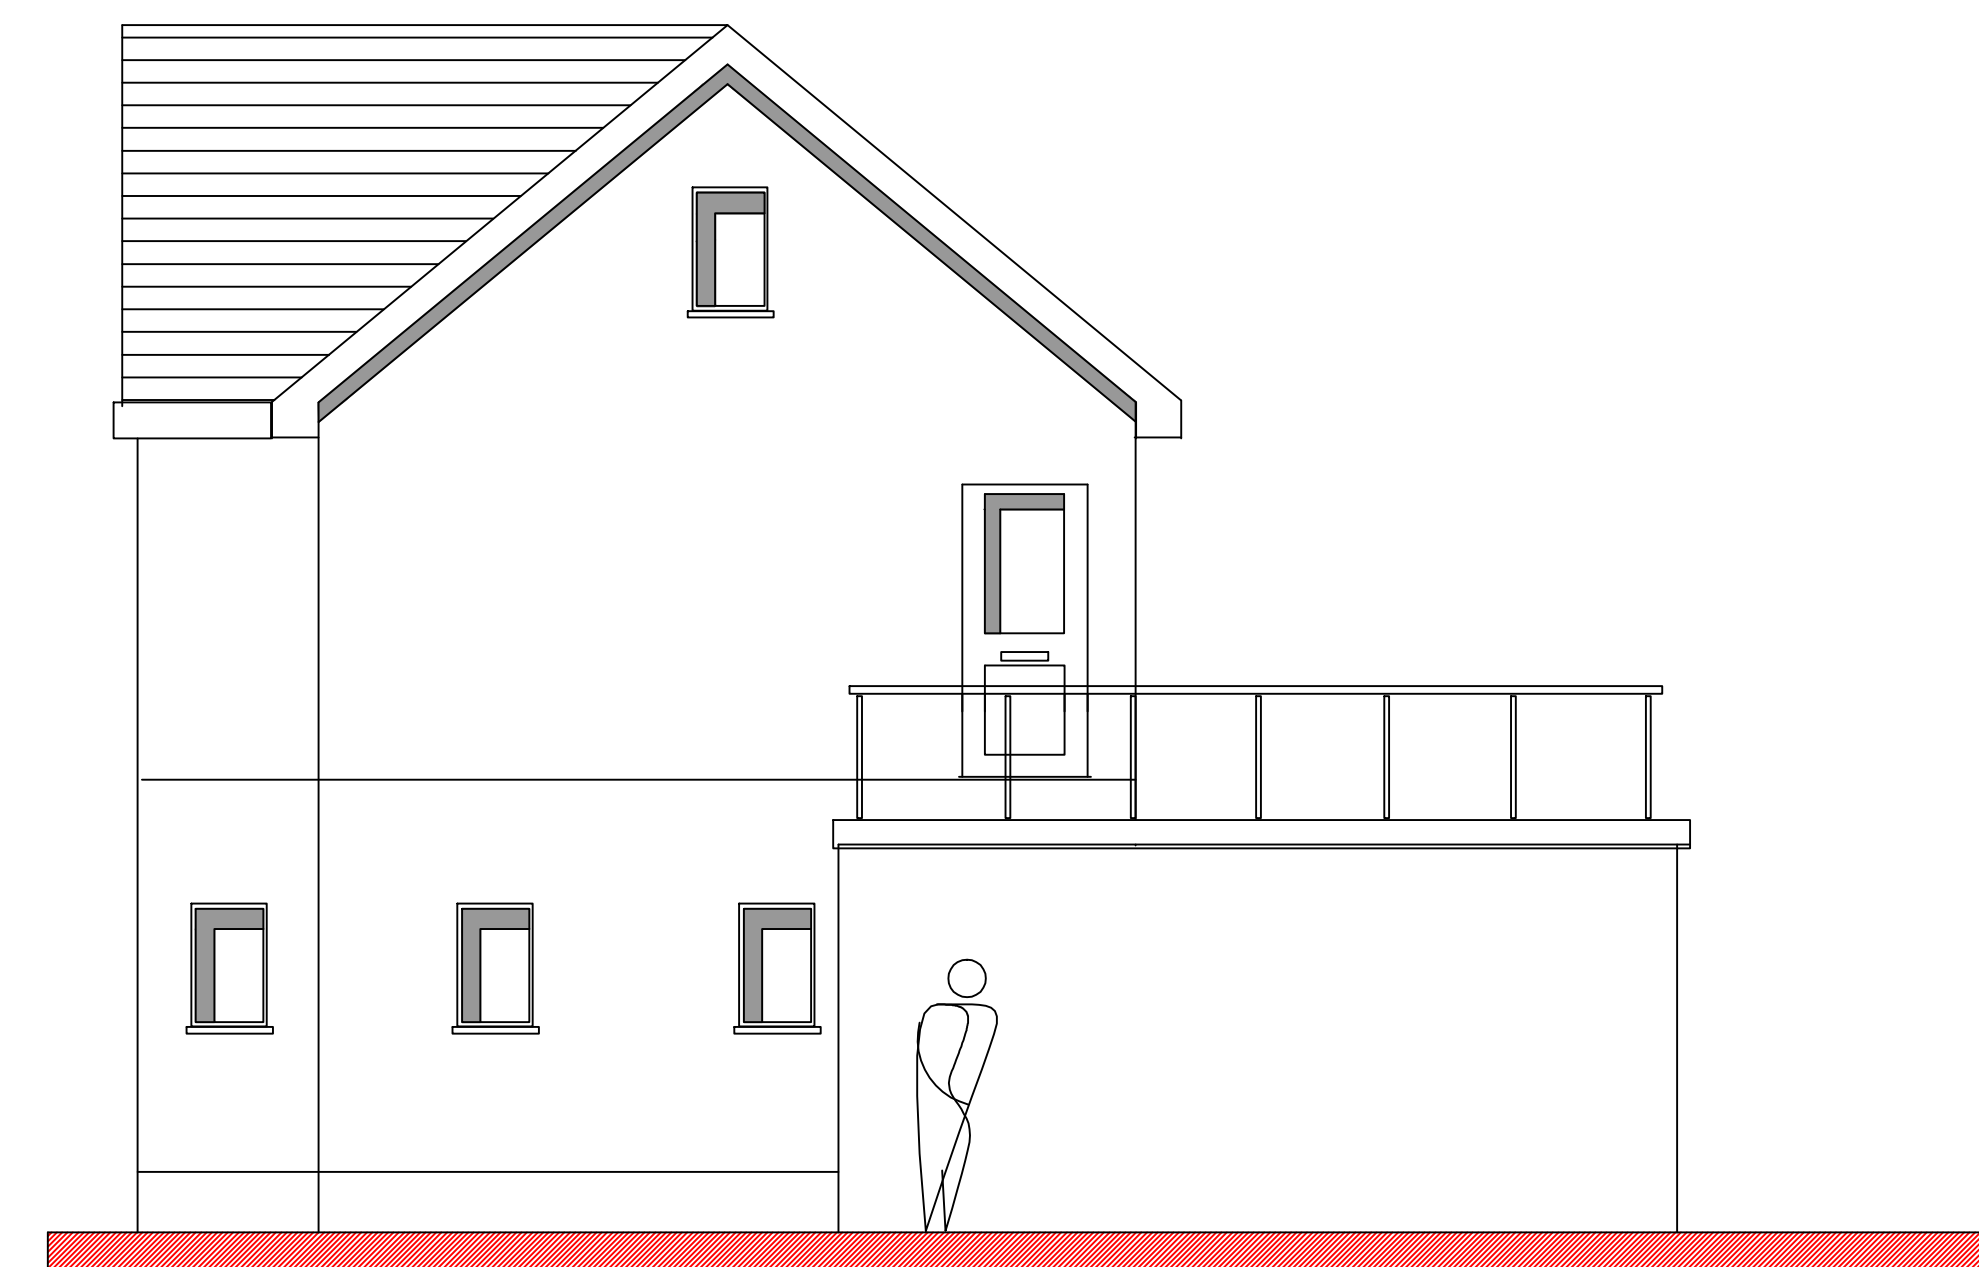

EXISTING SIDE ELEVATION

EXISTING ELEVATIONS

PENDLE GRANGE , NEWBY LANE , RIMMINGTON
PROPOSED TWO STOREY EXTENSION AND ALTERATIONS
PHD/PG/200 MARCH 2013 1:50 (A1)