




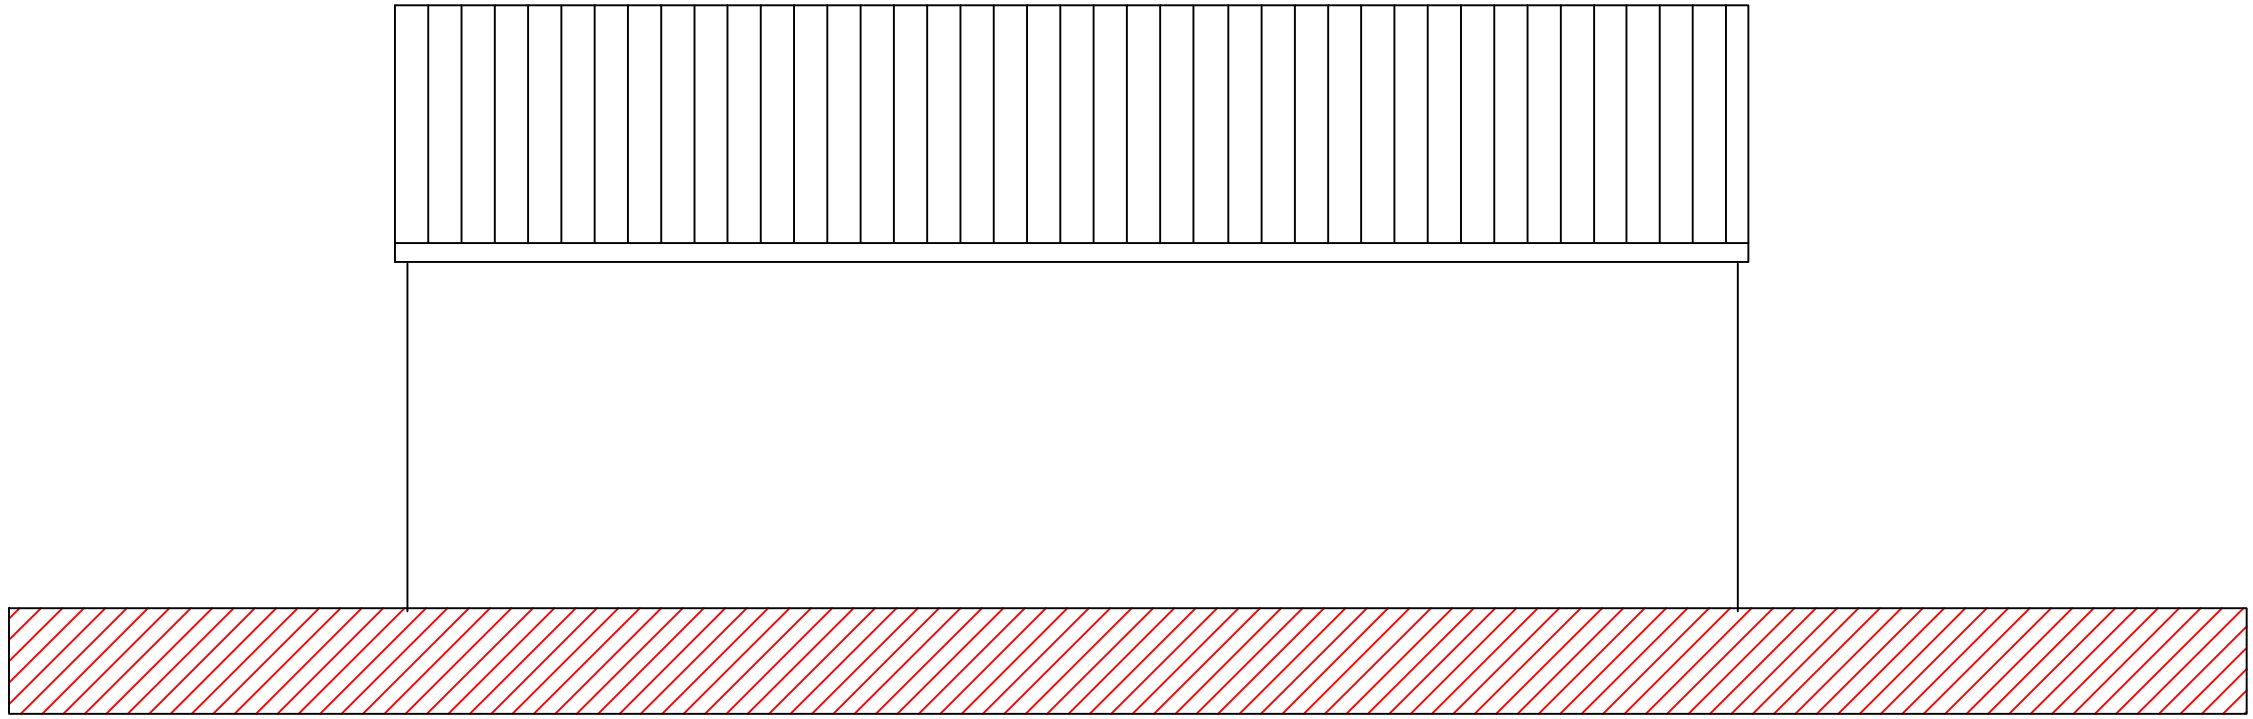


EXISTING EAST ELEVATION

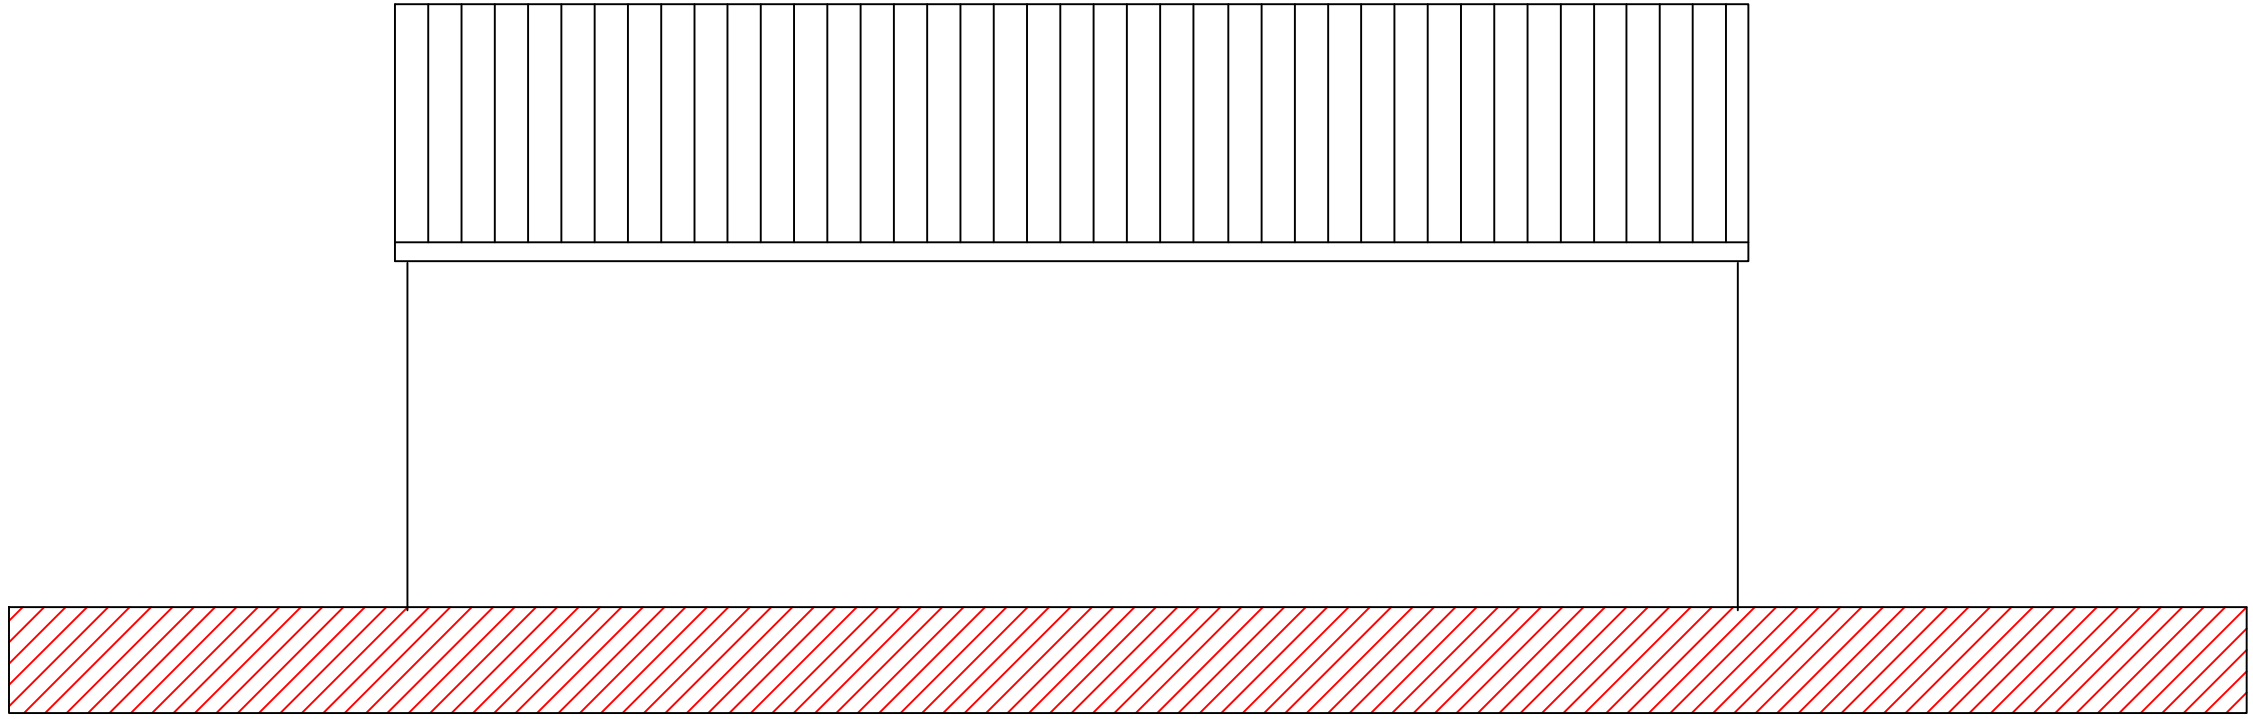


EXISTING WEST ELEVATION

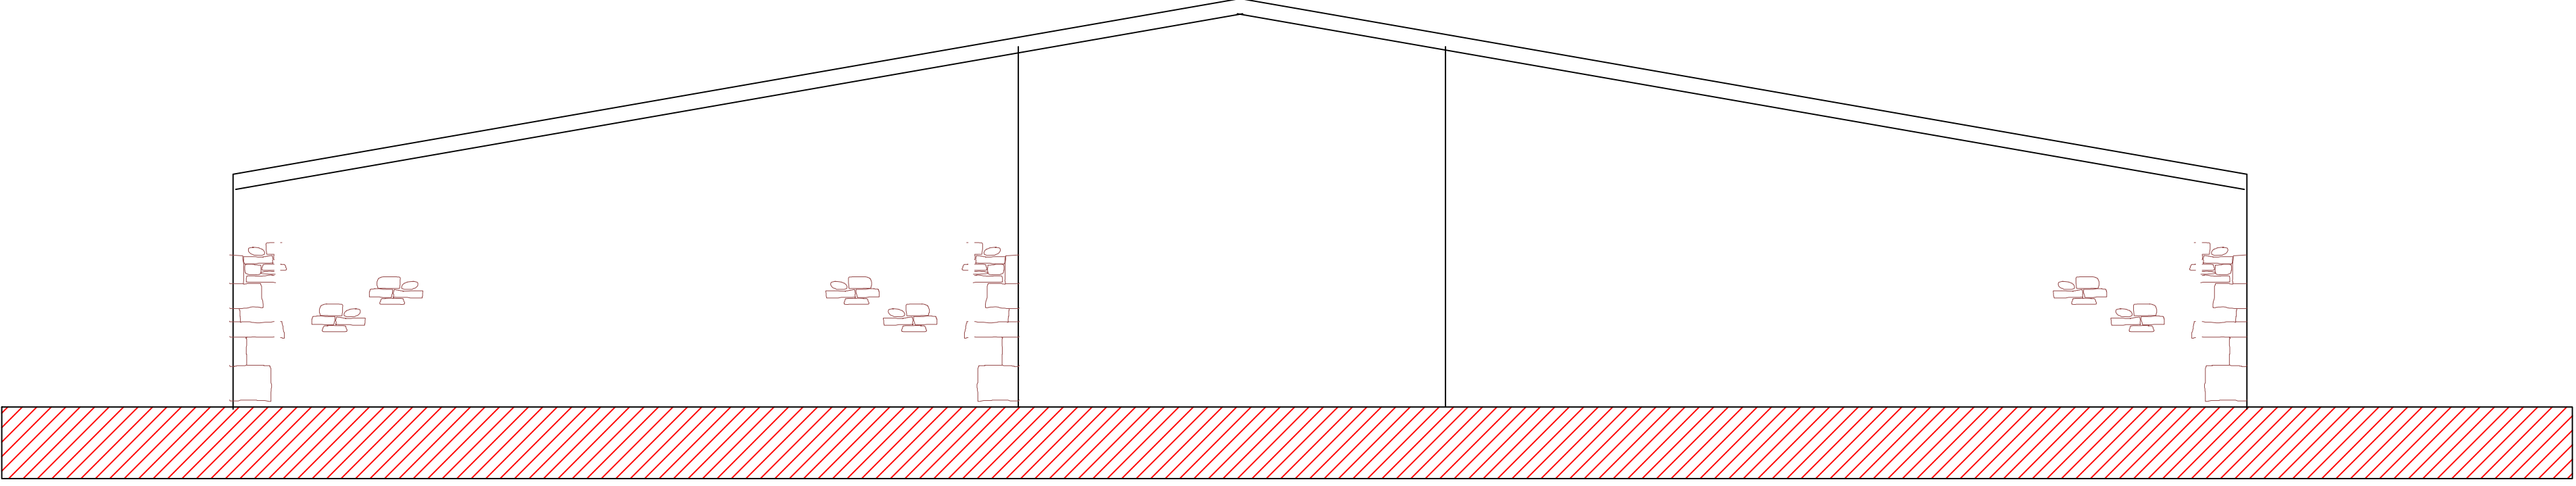

EXISTING SOUTH ELEVATION

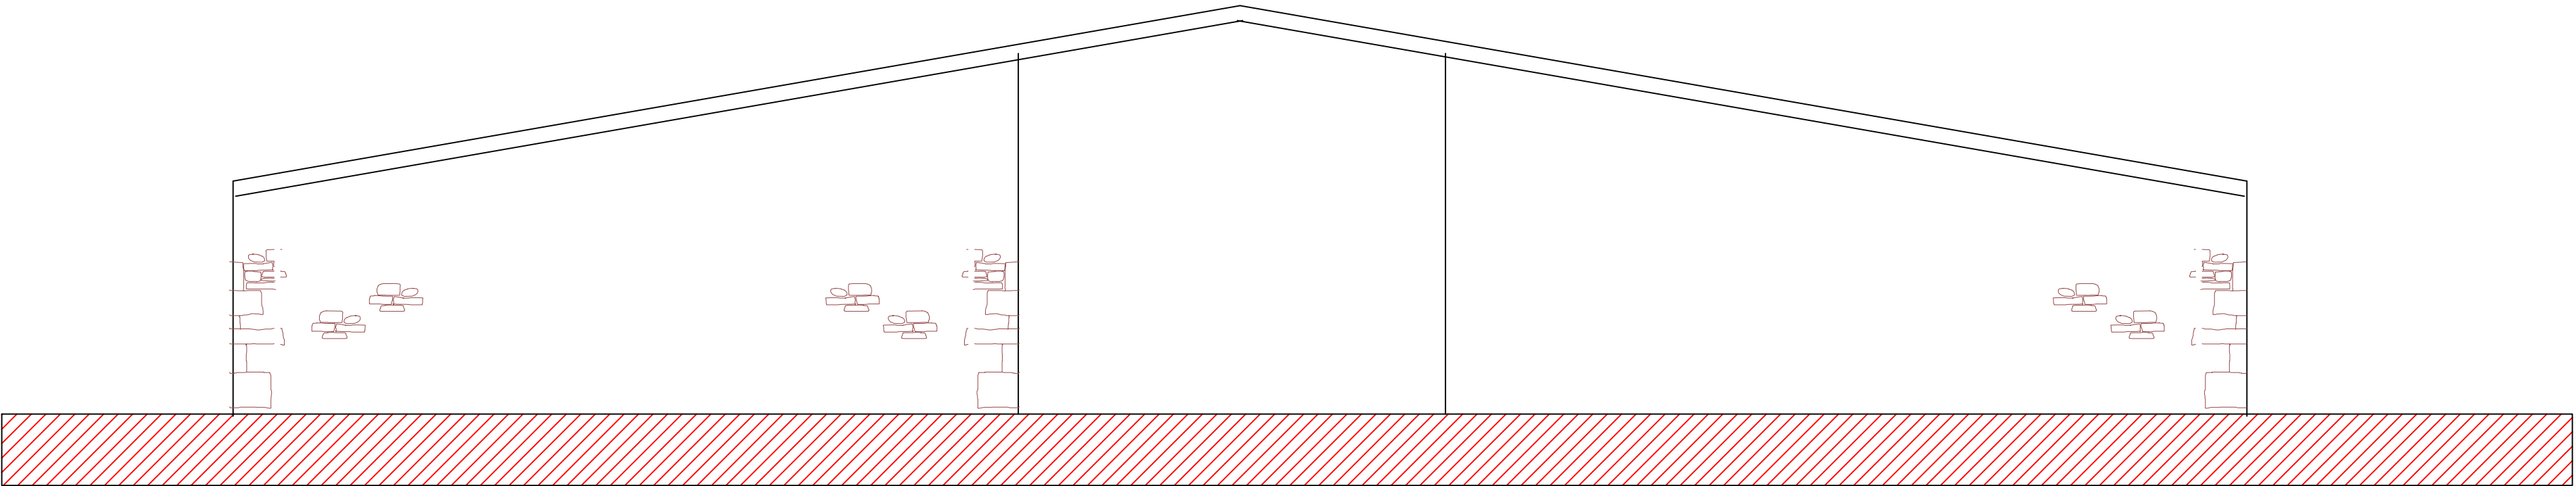

EXISTING NORTH ELEVATION

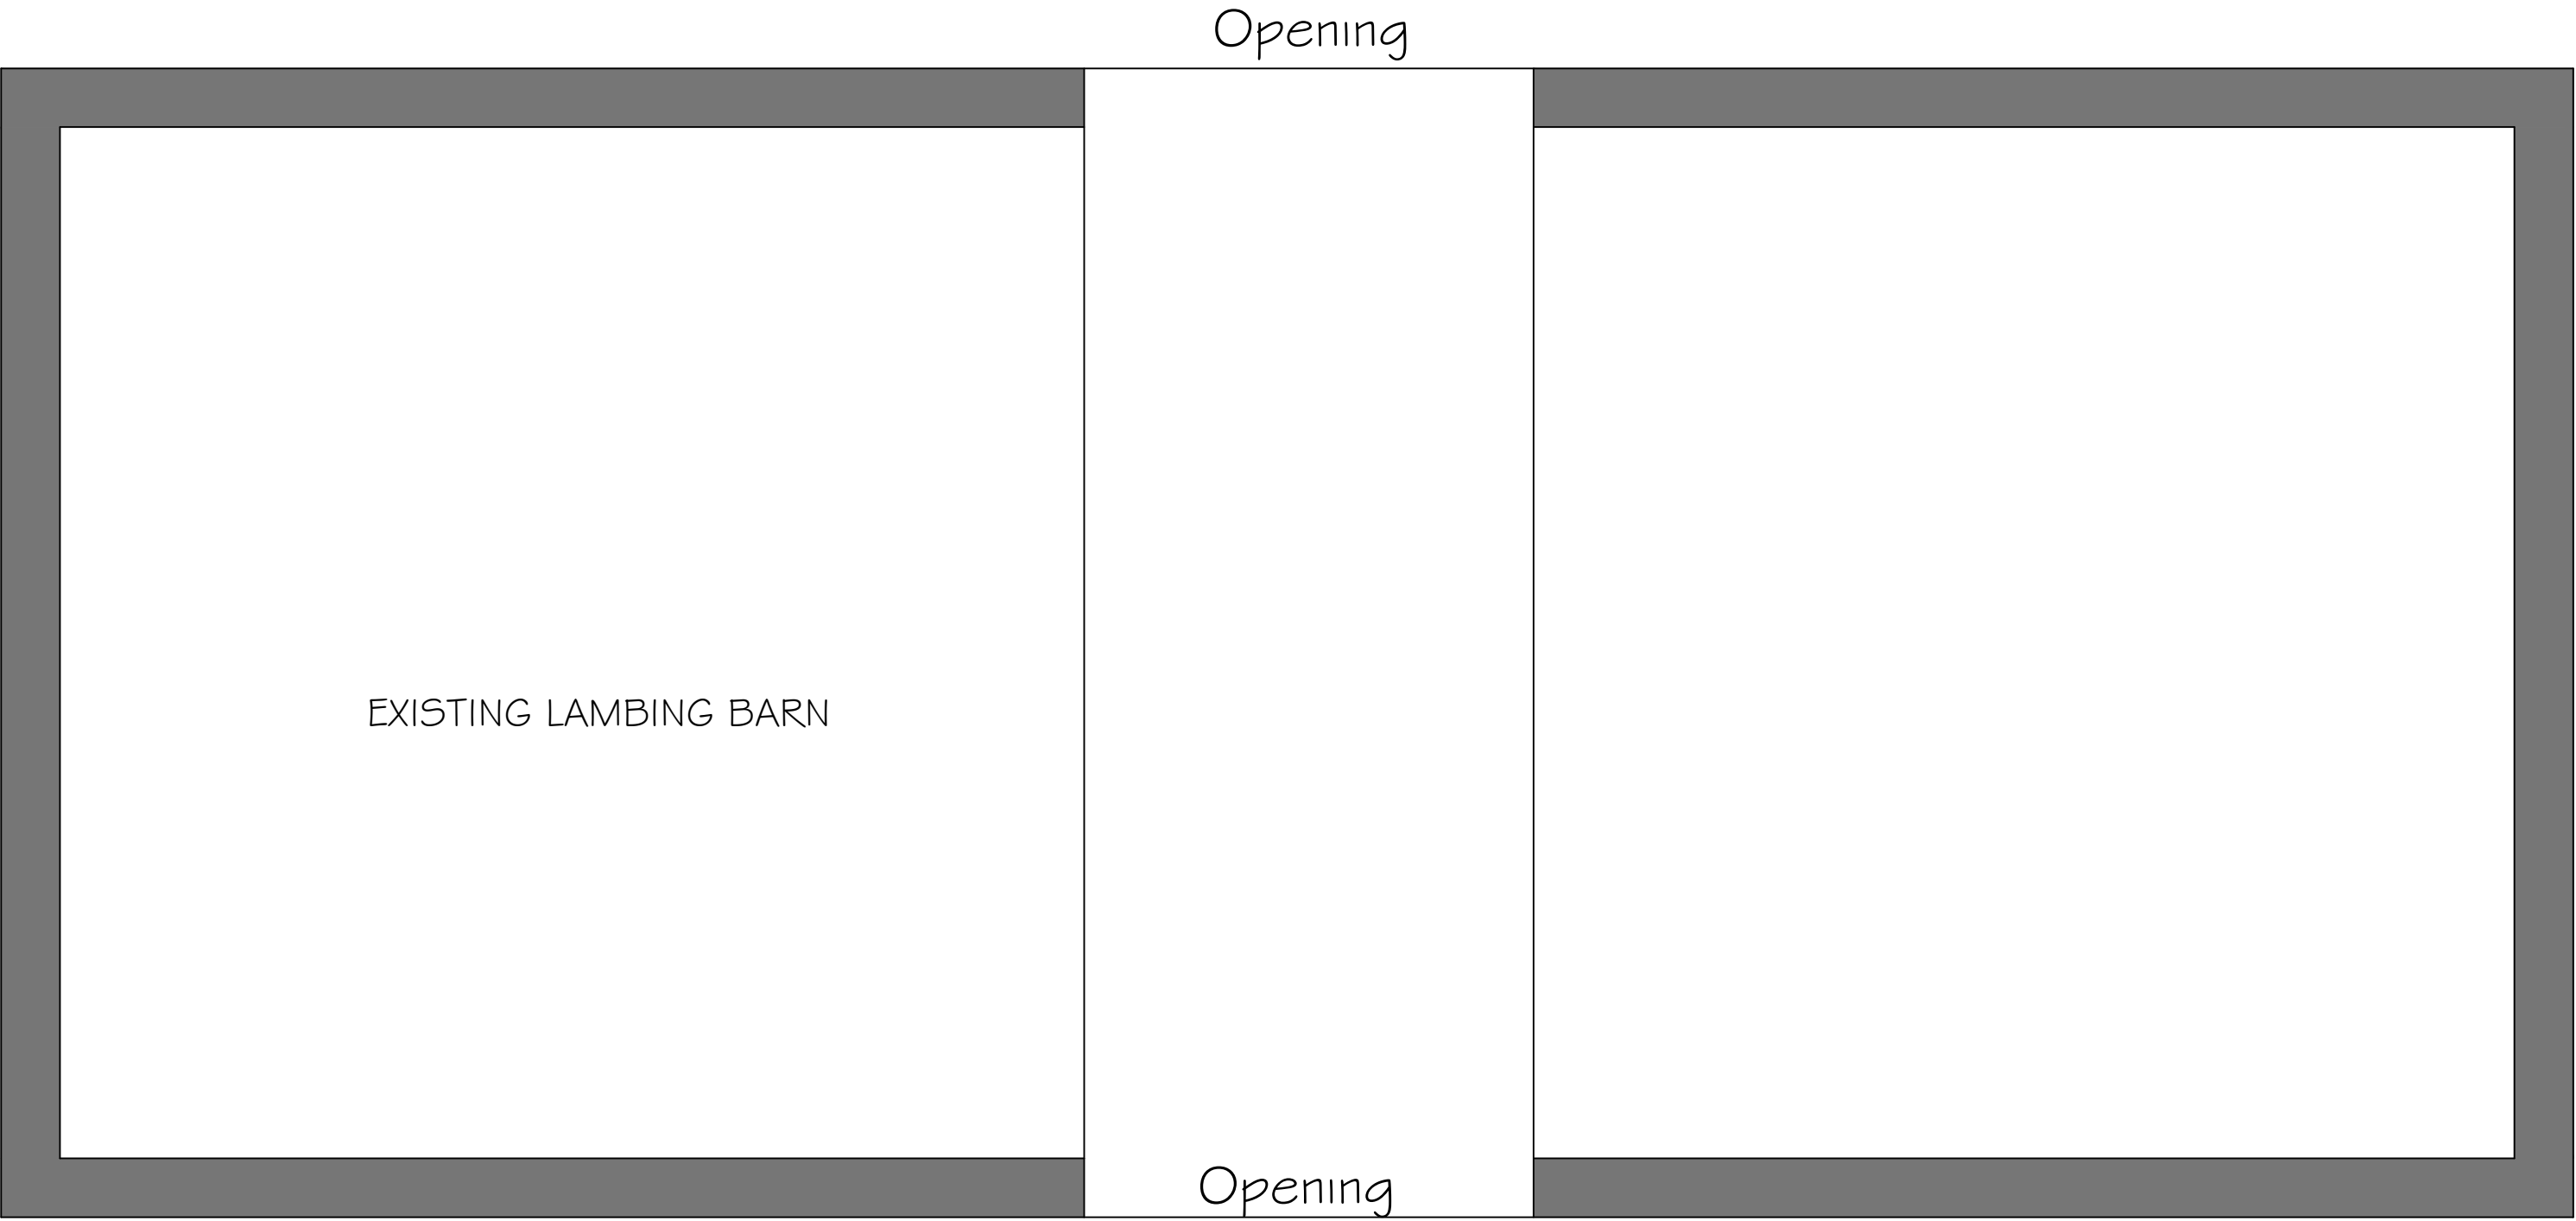

EXISTING FLOOR PLAN

The existing building is steel framed and clad with timber and stone with a profiled steel roof. There is a large opening to the north and south elevations.

EXISTING LAMBING BARN
EASTHAM HOUSE FARM
GREAT MITTON
CLITHEROE

EXISTING PLANS AND ELEVATIONS
FOR UNIT 2

1:50 AT A1 PHA/SA/EHF/300

FEBRUARY 2018