


\*\*\*IMPORTANT - THIS DRAWING TO BE READ IN CONJUNCTION WITH THE DOMESTIC DRAINAGE DRAWINGS DWH115-301 TO 308 LATEST REVISIONS

**LEGEND**

- +34.05 Proposed level
- +(36.81) Existing level
- 1:20 >> Fall and gradient
- FFL 34.050 Finished floor level
- 150 ExF Extra facings (in addition to 150 below DPC)
- 600 TANK Tanking (including height)
- 150 step 150mm rise, 250mm going unless specified
- ACO Proposed ACO
- G Proposed Gully
- 450 STEP Step in Foundation
- PPC Dished Channel
- 450 RET Retaining (including height)

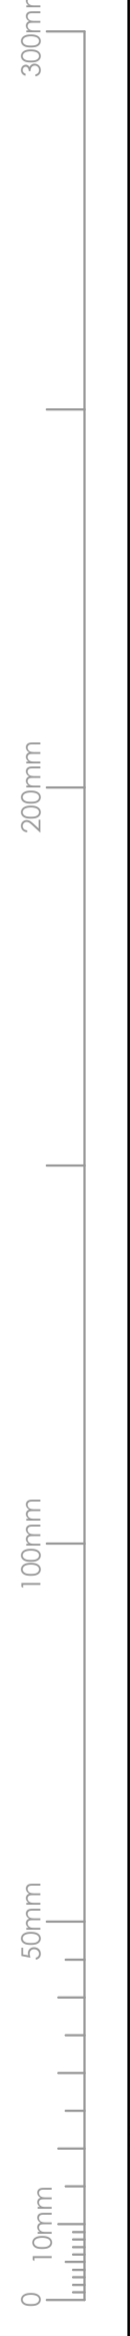

Mark	Date	Issued of initial comments	JC
		Details	By

Revision history

Drawing originator:

Client:

**DAVID WILSON HOMES**  
WHERE QUALITY LIVES

Project title:

**Waddow View Clitheroe**

Drawing title:

**External Works sheet 4 of 8**

Scale: 1:250 for the original size of A1

Drawn by: JC | Checked by: RA | Passed by: | Date: 25.02.19

Drawing status:

**PRELIMINARY**

Job No:	Drawing No:	Project:	Origin:	Volume:	Level:	Type:	Discip.:	Number:	Revision:
DWH155	BET	BET	C	404	A				

Do not scale this drawing

6-7 Old Marsh Farm Barns, Welsh Road, Sealand, Flintshire, CH5 2LY  
enquiries@betts-associates.co.uk  
| Chester 01244 288178 | Athertonham 0141 413531 |