


***IMPORTANT - THIS DRAWING TO BE READ IN CONJUNCTION WITH THE DOMESTIC DRAINAGE DRAWINGS DWH115-301 TO 308 LATEST REVISIONS

LEGEND	
FI +34.05	Proposed level
+36.81	Existing level
1:20 >>	Fall and gradient
FFL 34.050	Finished floor level
150 ExF	Extra facings (in addition to 150 below DPC)
600 TANK	Tanking (including height)
150 step	150mm rise, 250mm going unless specified
ACO	Proposed ACO
G	Proposed Gully
450 STEP	Step in Foundation
PPC Dished Channel	PPC Dished Channel
450 RET	Retaining (including height)

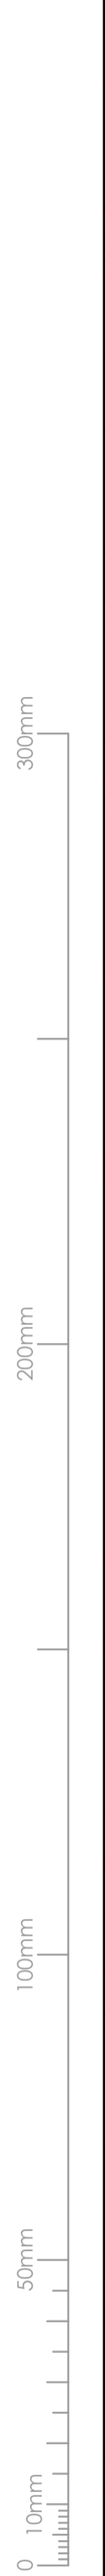

Mark	Date	Details	By
A	22.12.19	Issued at initial comments	JC



Client: **DAVID WILSON HOMES**
WHERE QUALITY LIVES

Project title: **Wadow View Clitheroe**

Drawing title: **External Works sheet 7 of 8**

Scale: 1:250 for the original size of A1
 Drawn by: JC | Checked by: RA | Passed by: | Date: 25.02.19
 Drawing status: **PRELIMINARY**

Job No:	Drawing No:	Project:	Origin:	Volume:	Level:	Type:	Disc:	Number:	Revision:
DWH155	BET	BET	BET	BET	BET	BET	BET	407	A

Do not scale this drawing
 6-7 Old Marsh Farm Barns, Welsh Road, Sealand, Flintshire, CH5 2LY
 enquiries@betts-associates.co.uk
 Chester 01244 288178 | Aberystwyth 0141 413331