
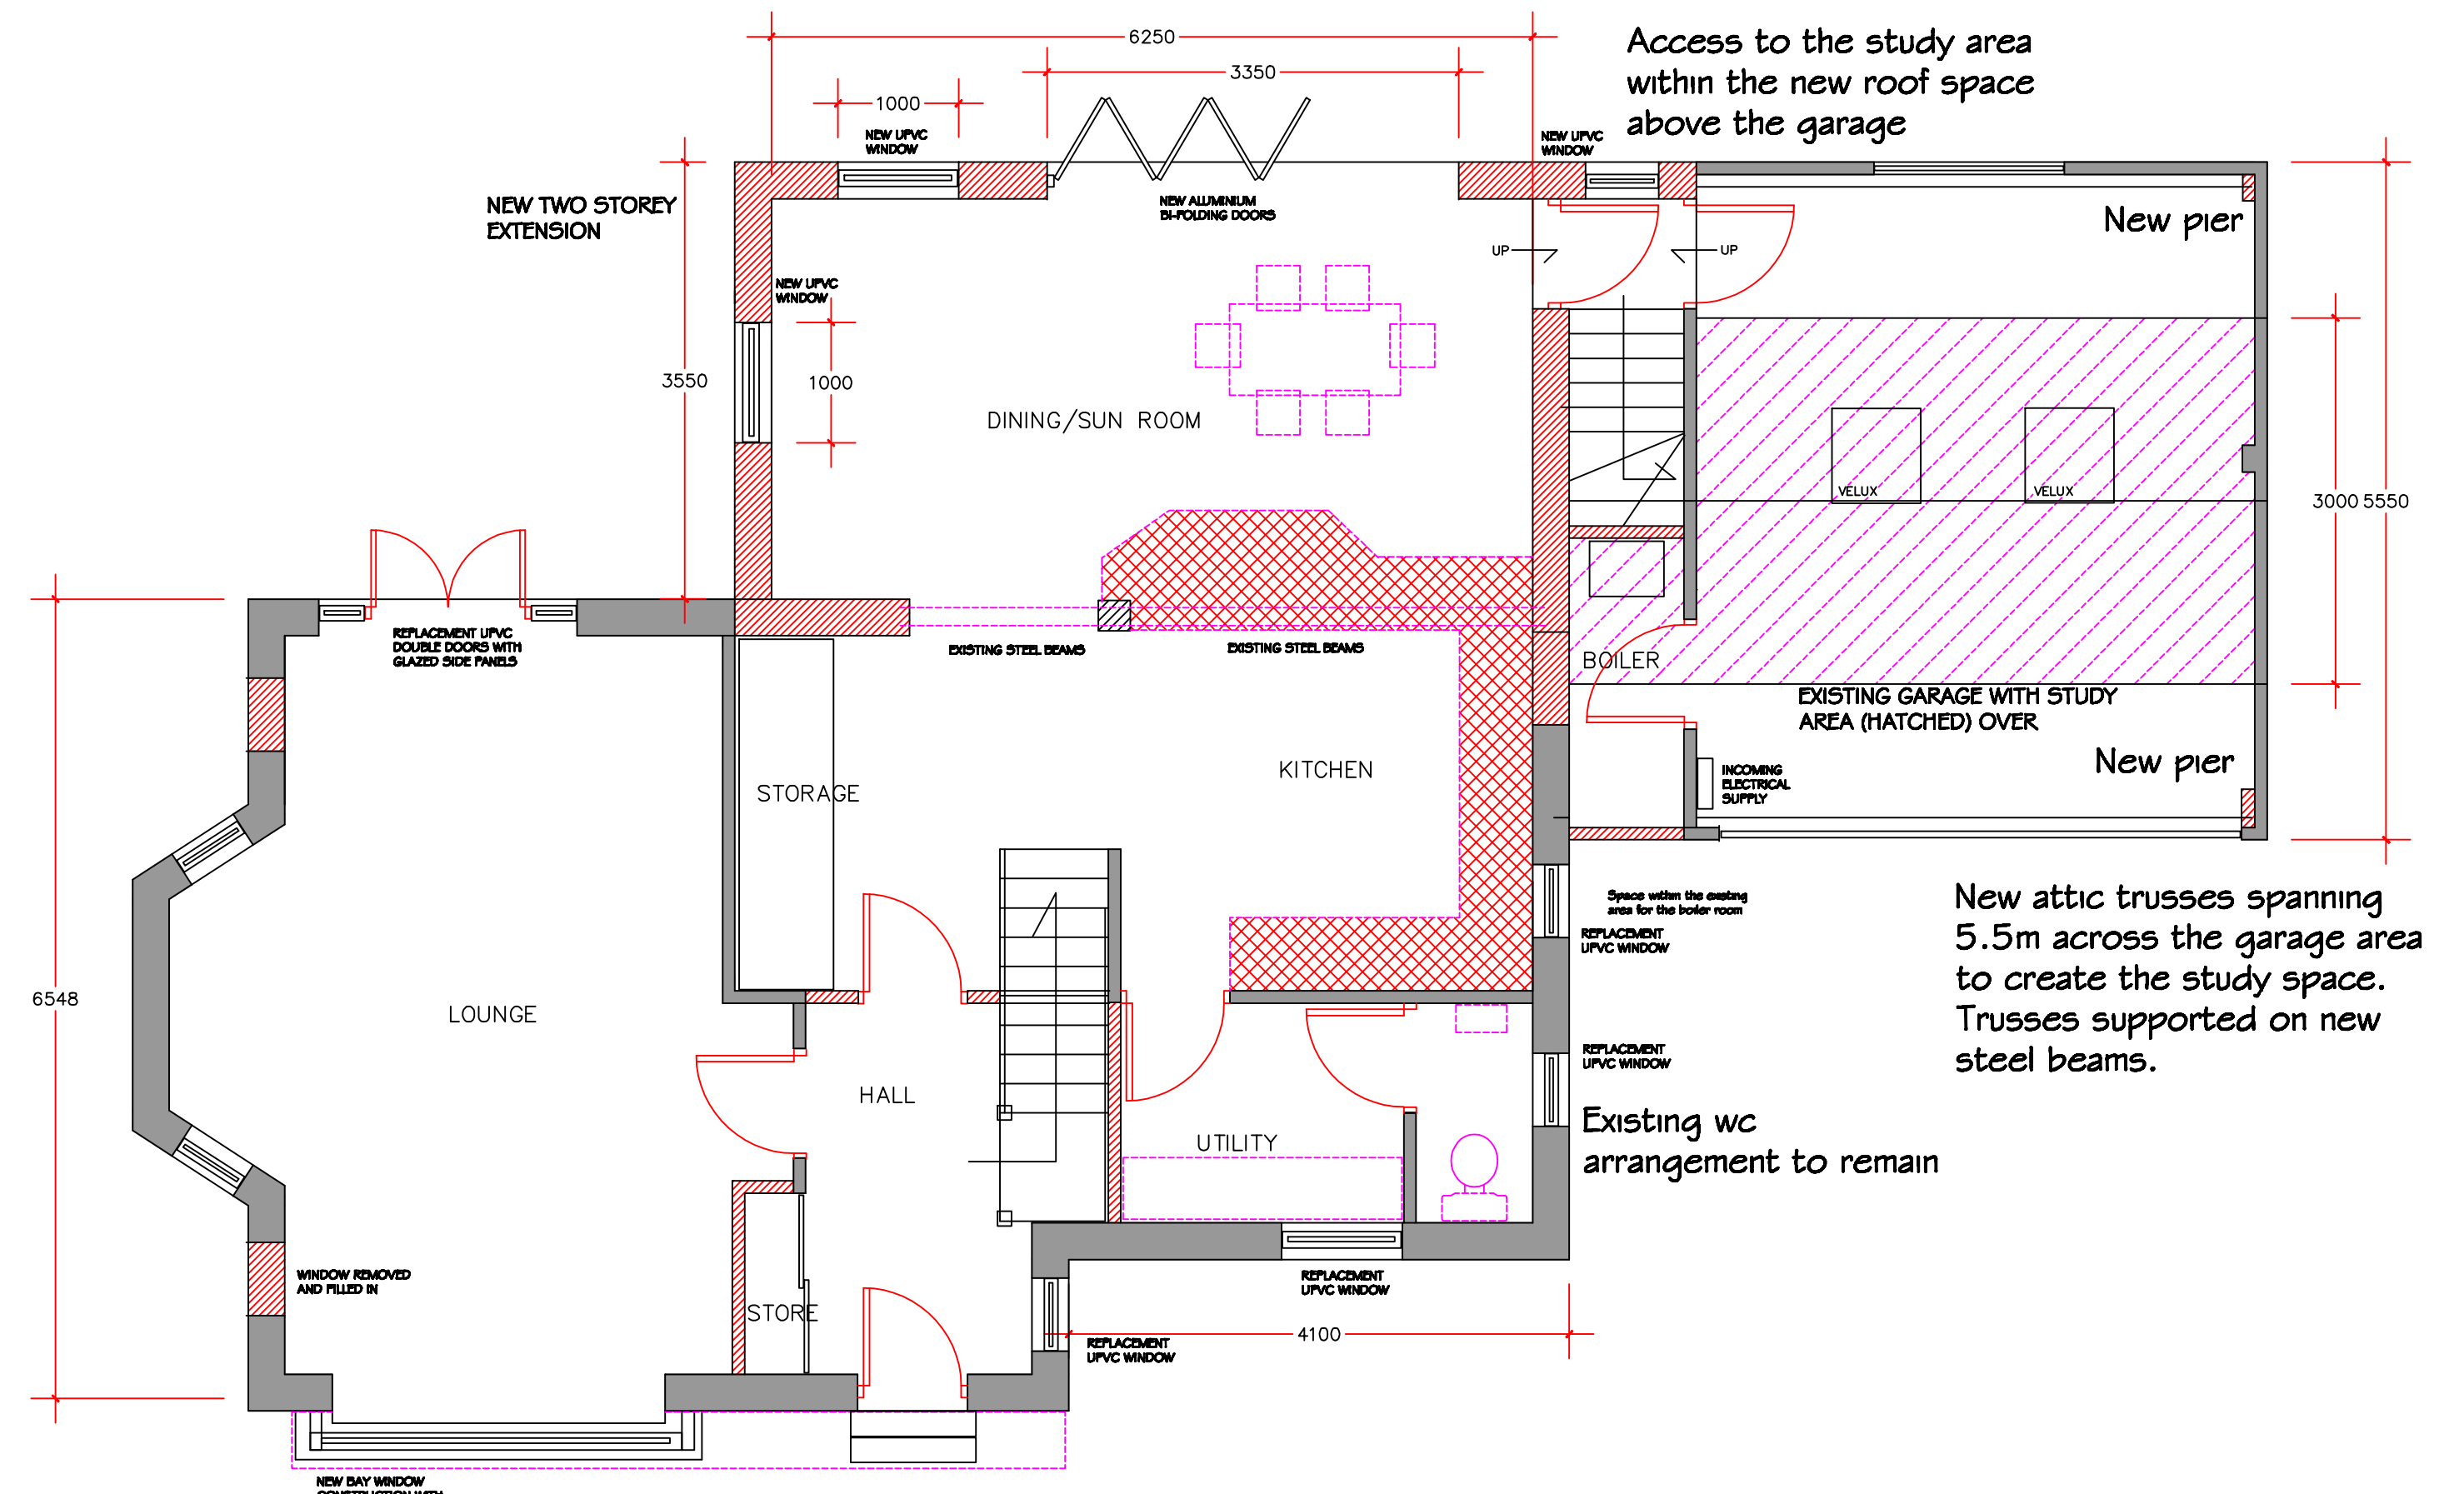
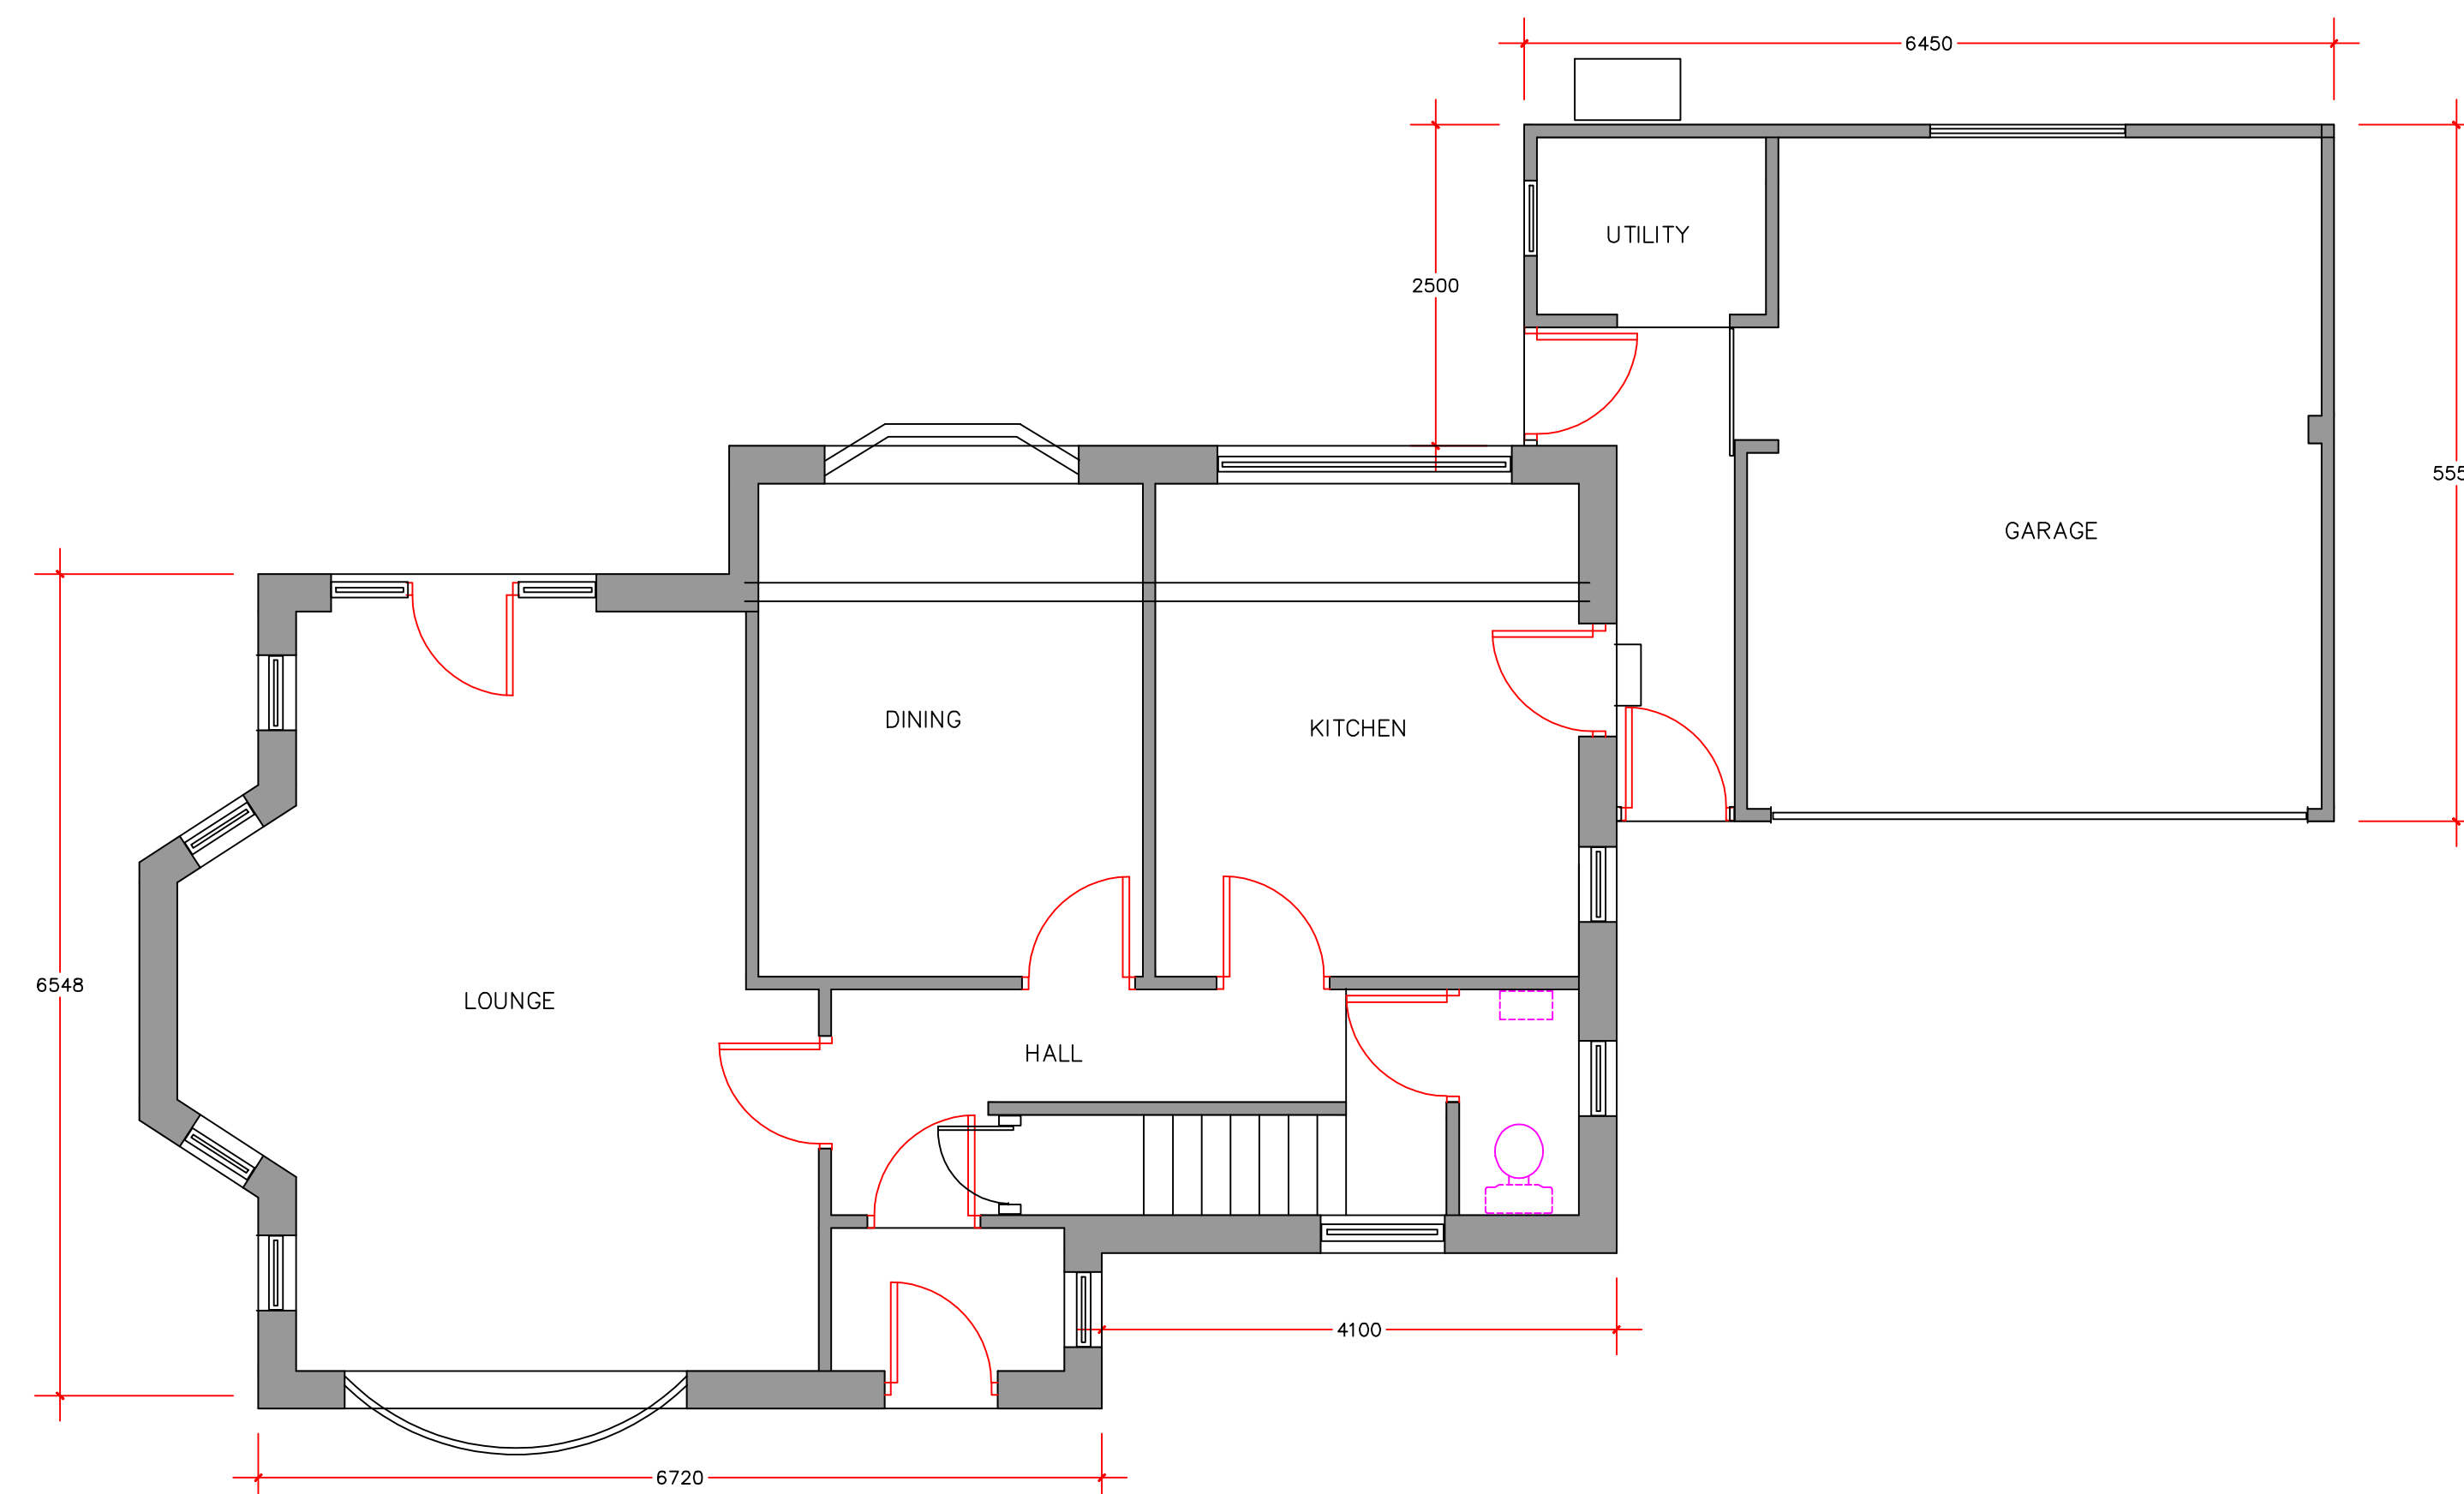
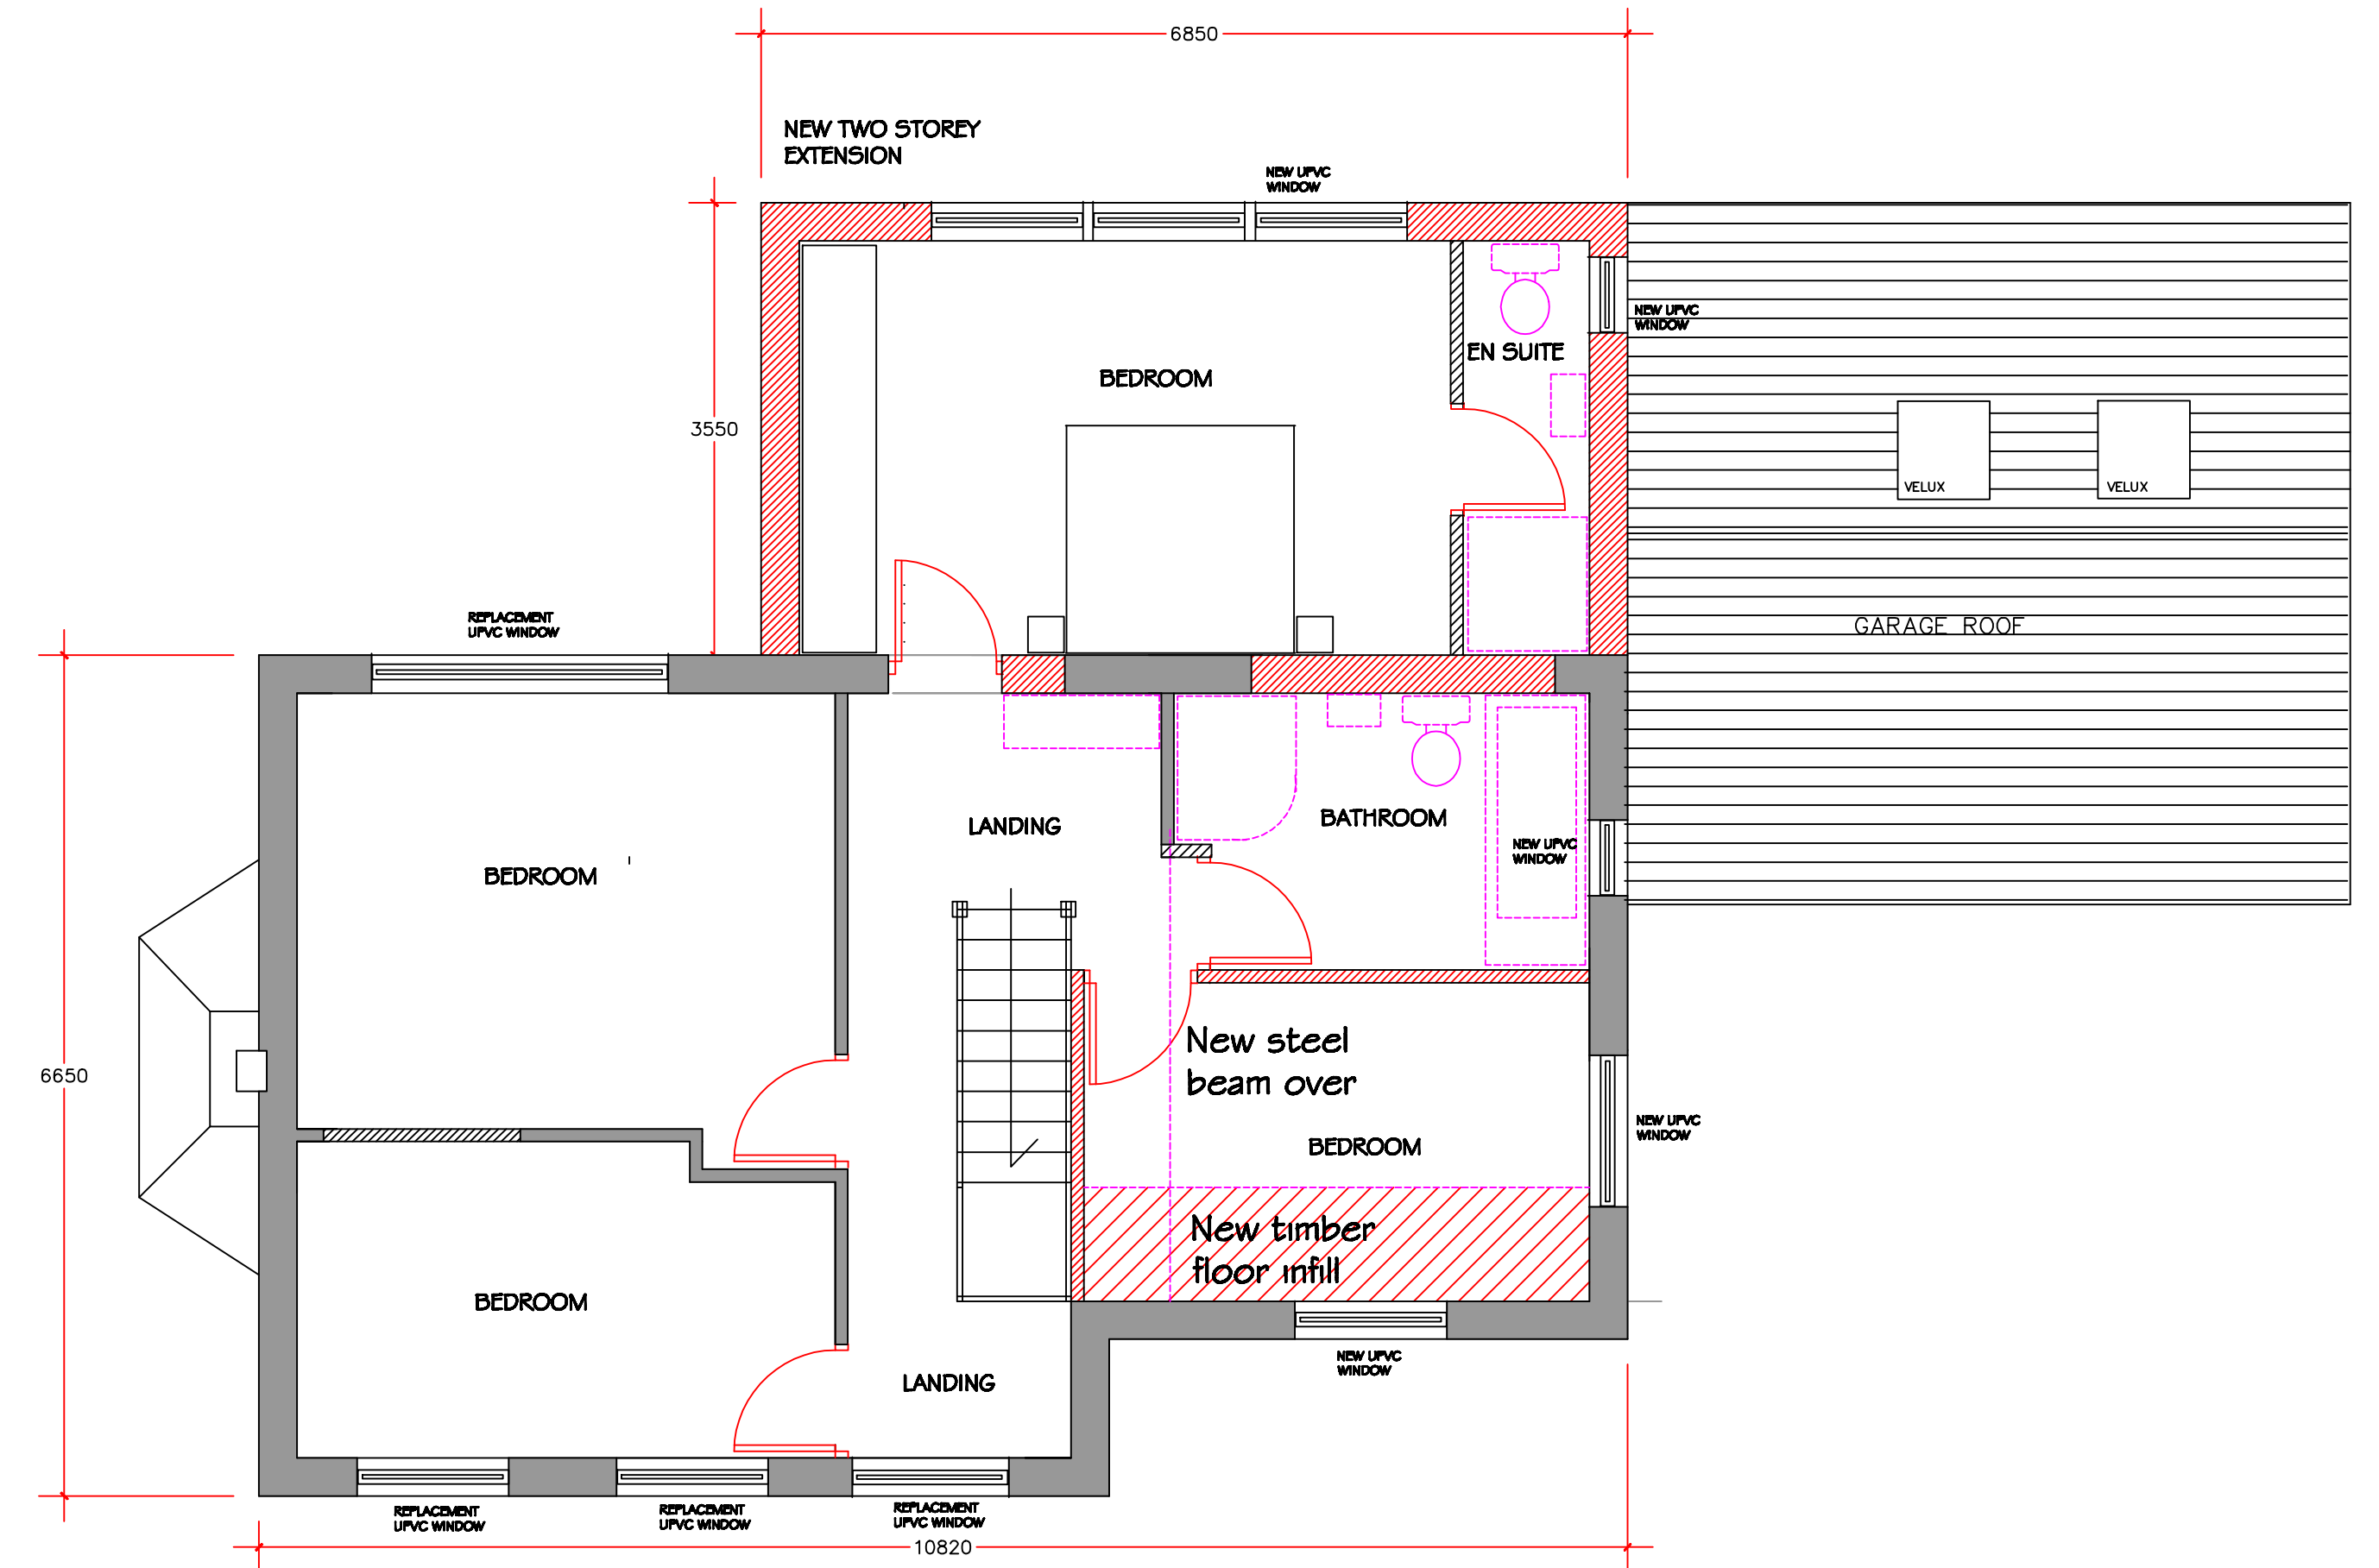


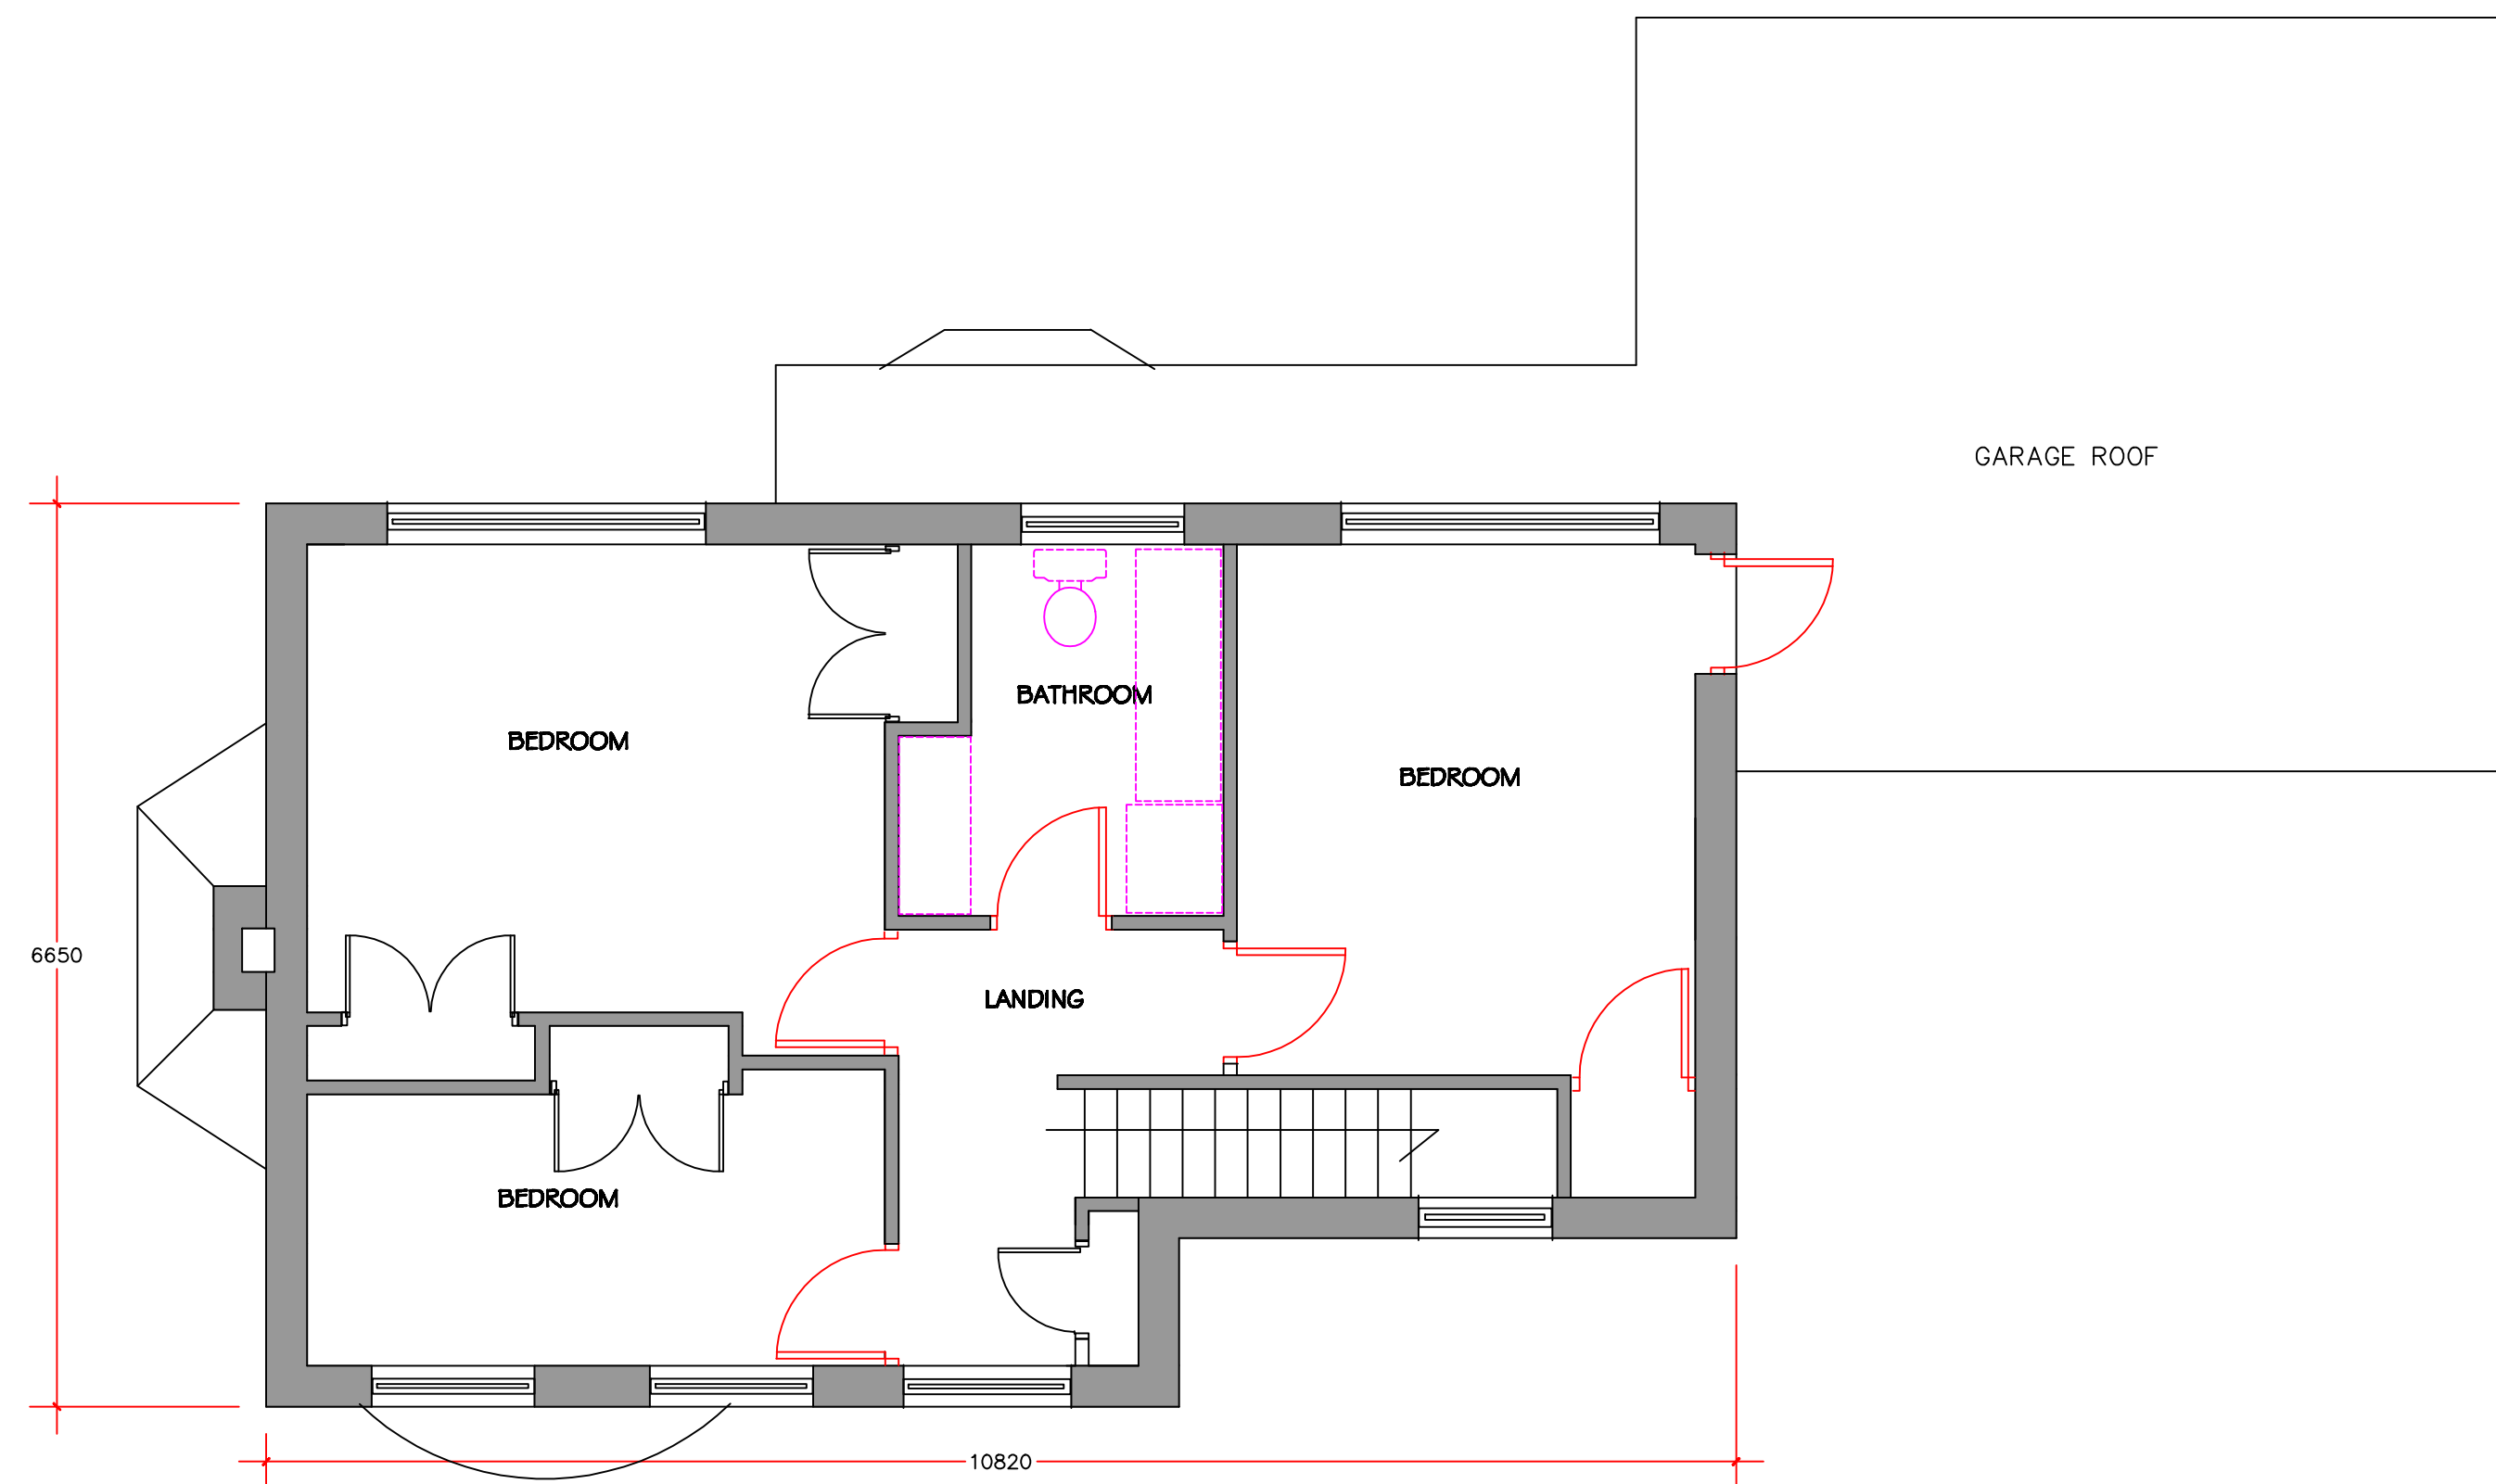

EXISTING AND PROPOSED PLANS

PENDLE GRANGE , NEWBY LANE , RIMMINGTON
 PROPOSED TWO STOREY EXTENSION AND ALTERATIONS
 PHD/PG/100 MARCH 2013 1:50 (A1)