
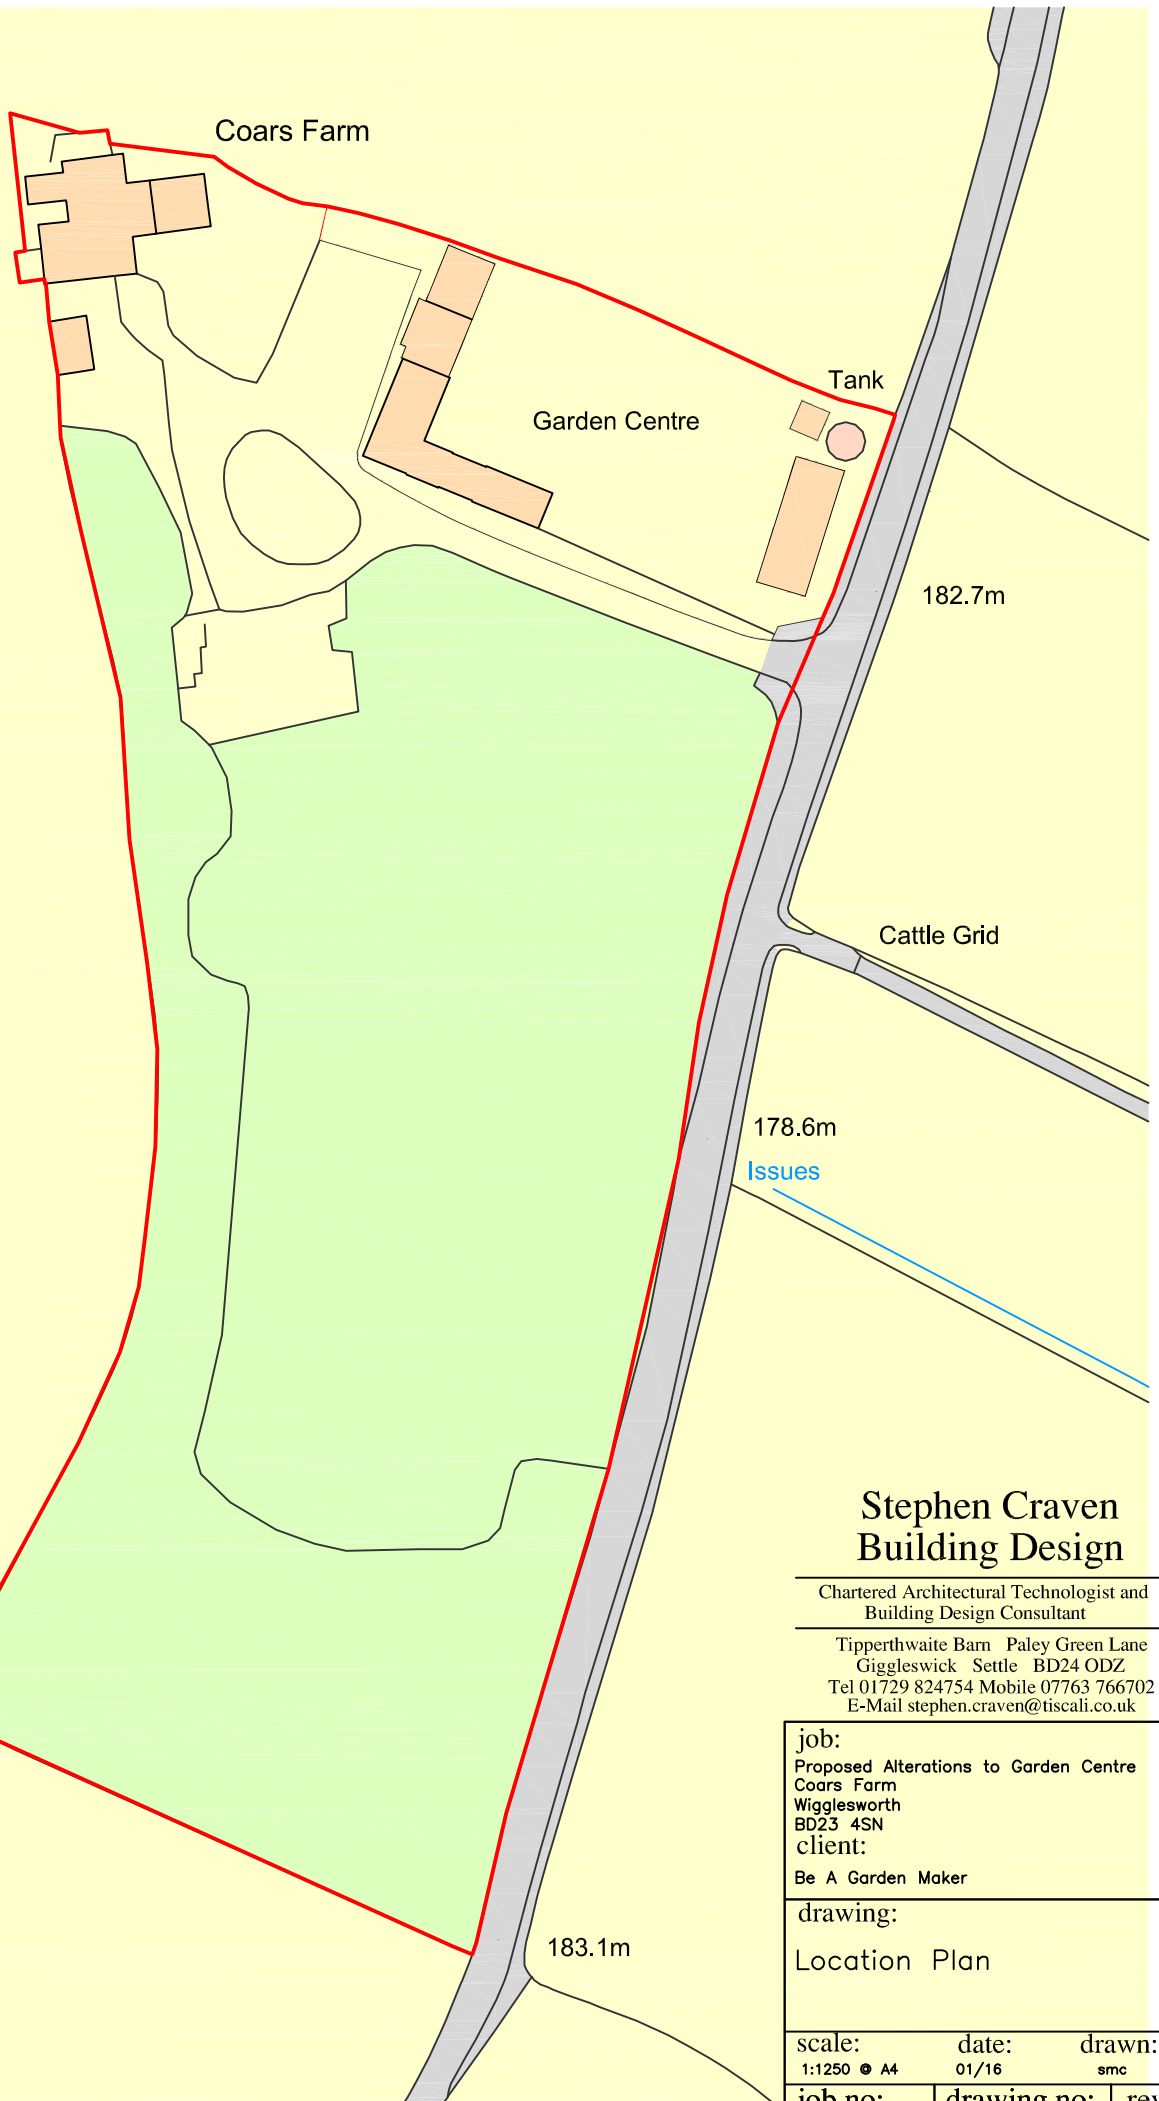


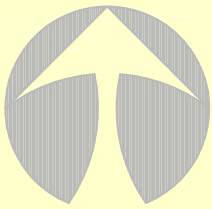

Stephen Craven Building Design

Chartered Architectural Technologist and
Building Design Consultant

Tipperthwaite Barn Paley Green Lane
Giggleswick Settle BD24 0DZ
Tel 01729 824754 Mobile 07763 766702
E-Mail stephen.craven@tiscali.co.uk

job:
Proposed Alterations to Garden Centre
Coars Farm
Wigglesworth
BD23 4SN
client:
Be A Garden Maker

drawing:
Location Plan

scale: 1:1250 @ A4 date: 01/16 drawn: smc

job no: 38/2015	drawing no: 07	rev: —
--------------------	-------------------	-----------