


LOCATION PLAN



DOG & PARTRIDGE, HESKETH LANE, CHIPPING, PR3 2TH

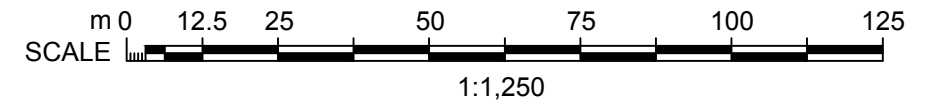

GA ASSOCIATES
planning • architecture • design

2 CROSTON VILLA
HIGH STREET
GARSTANG
PRESTON
PR3 1EA

T: 01995 604514
E: info@GrahamAnthonyAssociates.com
W: www.GrahamAnthonyAssociates.com

CLIENT: MR BARR
DWG STATUS: PLANNING PURPOSES ONLY

DRAWING TITLE / PROJECT: LOCATION PLAN:
DOG & PARTRIDGE, HESKETH LANE, CHIPPING, PR3 2TH

DRAWING No: GA3147-LP-01
SCALE: 1:1250 (A3)
DATE: AUG 18

ALL DIMENSIONS TO BE CHECKED ON SITE AND ANY DISCREPANCIES TO BE REPORTED TO GRAHAM ANTHONY ASSOCIATES PRIOR TO PROCEEDING WITH ANY WORKS. DO NOT SCALE OFF DRAWING AND REFER TO WRITTEN DIMENSIONS.
THIS DRAWING IS SUBJECT TO COPYRIGHT ©