


This drawing is to be read in conjunction with all relevant Architect, consultants' and specialists' drawings and specifications. The Architect is to be notified of any discrepancies before proceeding. Do not scale from this drawing. All dimensions and levels are to be checked on site. This drawing is subject to copyright. All work carried out before Planning and Building Permission has been granted is at the contractor/client's risk.

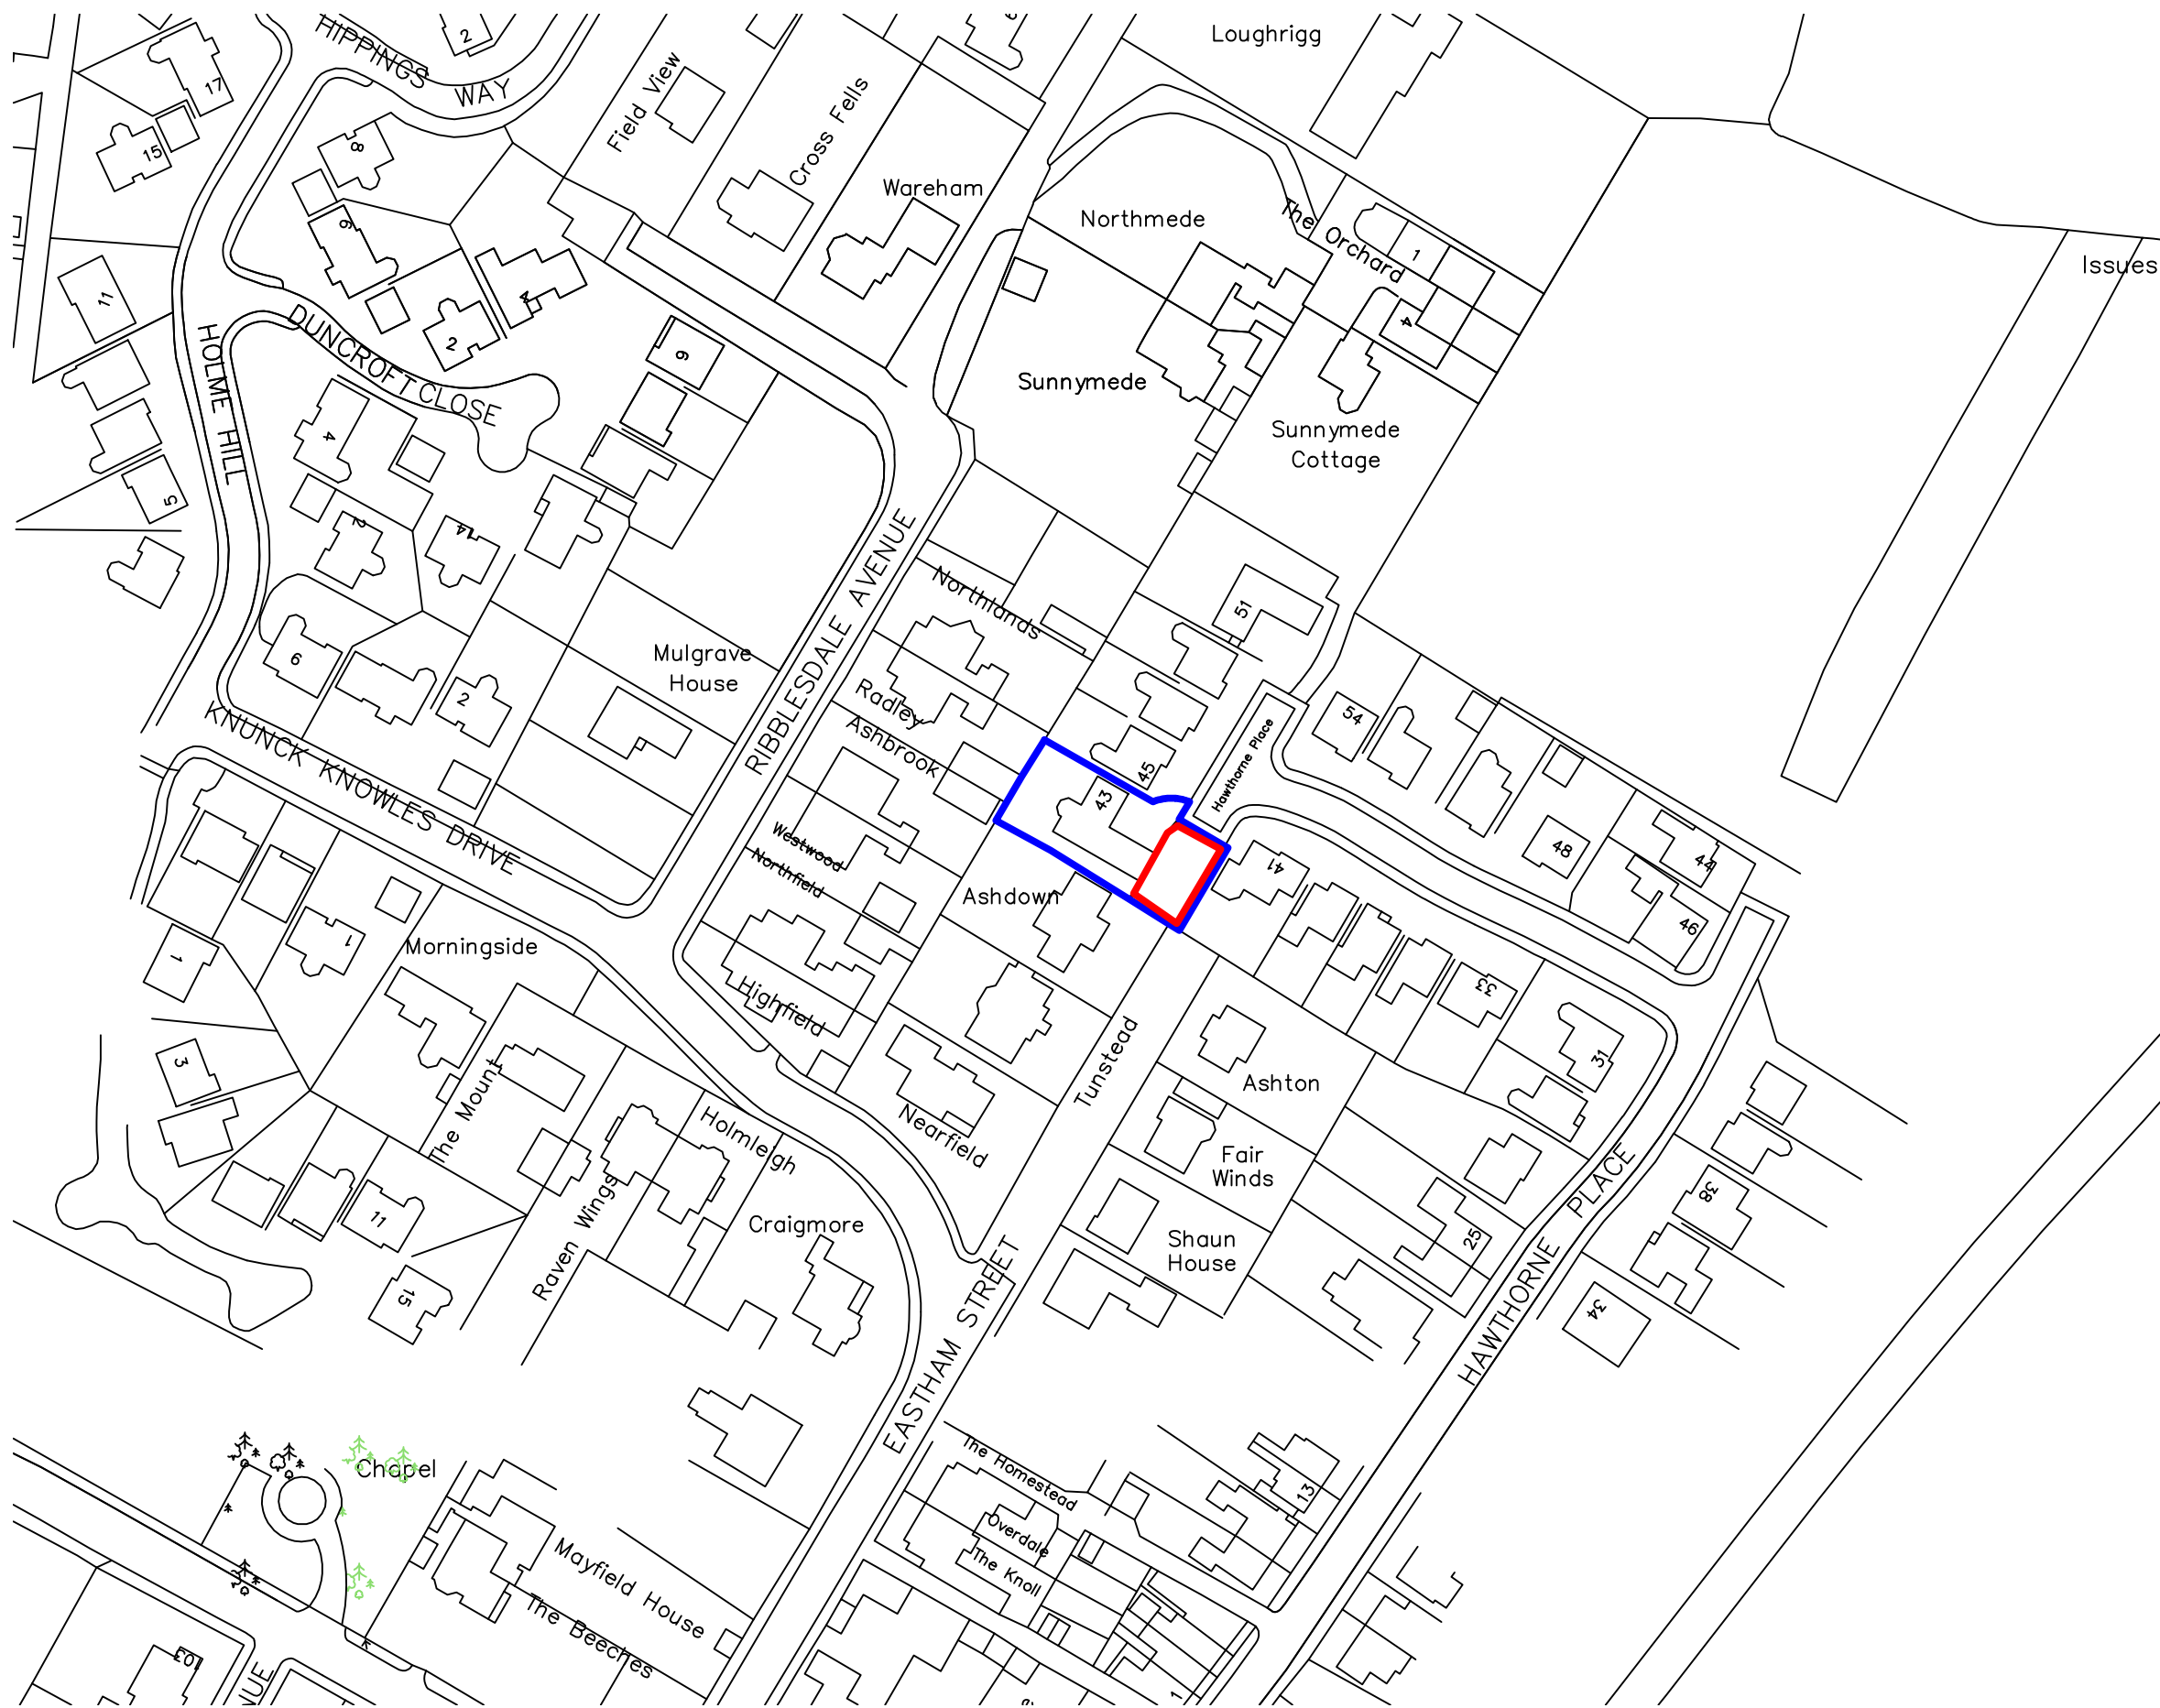

**Location Plan**  
Scale 1:1250

1:1250 Scale

Client		
Mr Tim Brown		
Job Title		
Proposed New Dwelling on land at 43 Hawthorne Place, Clitheroe, BB7 2HU		
Drawing Title		
Location Plan		
Scale	Date	Drawn
1:1250@ A3	February 19	BT

**spa**  
SUNDERLAND PEACOCK ARCHITECTS

SUNDERLAND PEACOCK & ASSOCIATES LTD.  
HAZELMERE, PIMLICO ROAD, CLITHEROE  
LANCASHIRE, BB7 2AG  
T 01200 423178 F 01200 427328  
E info@sunderlandpeacock.com  
www.sunderlandpeacock.com

**5760 -LP**