


# Pinfold Farm Barn, Preston Road, Ribchester, PR3 3YD

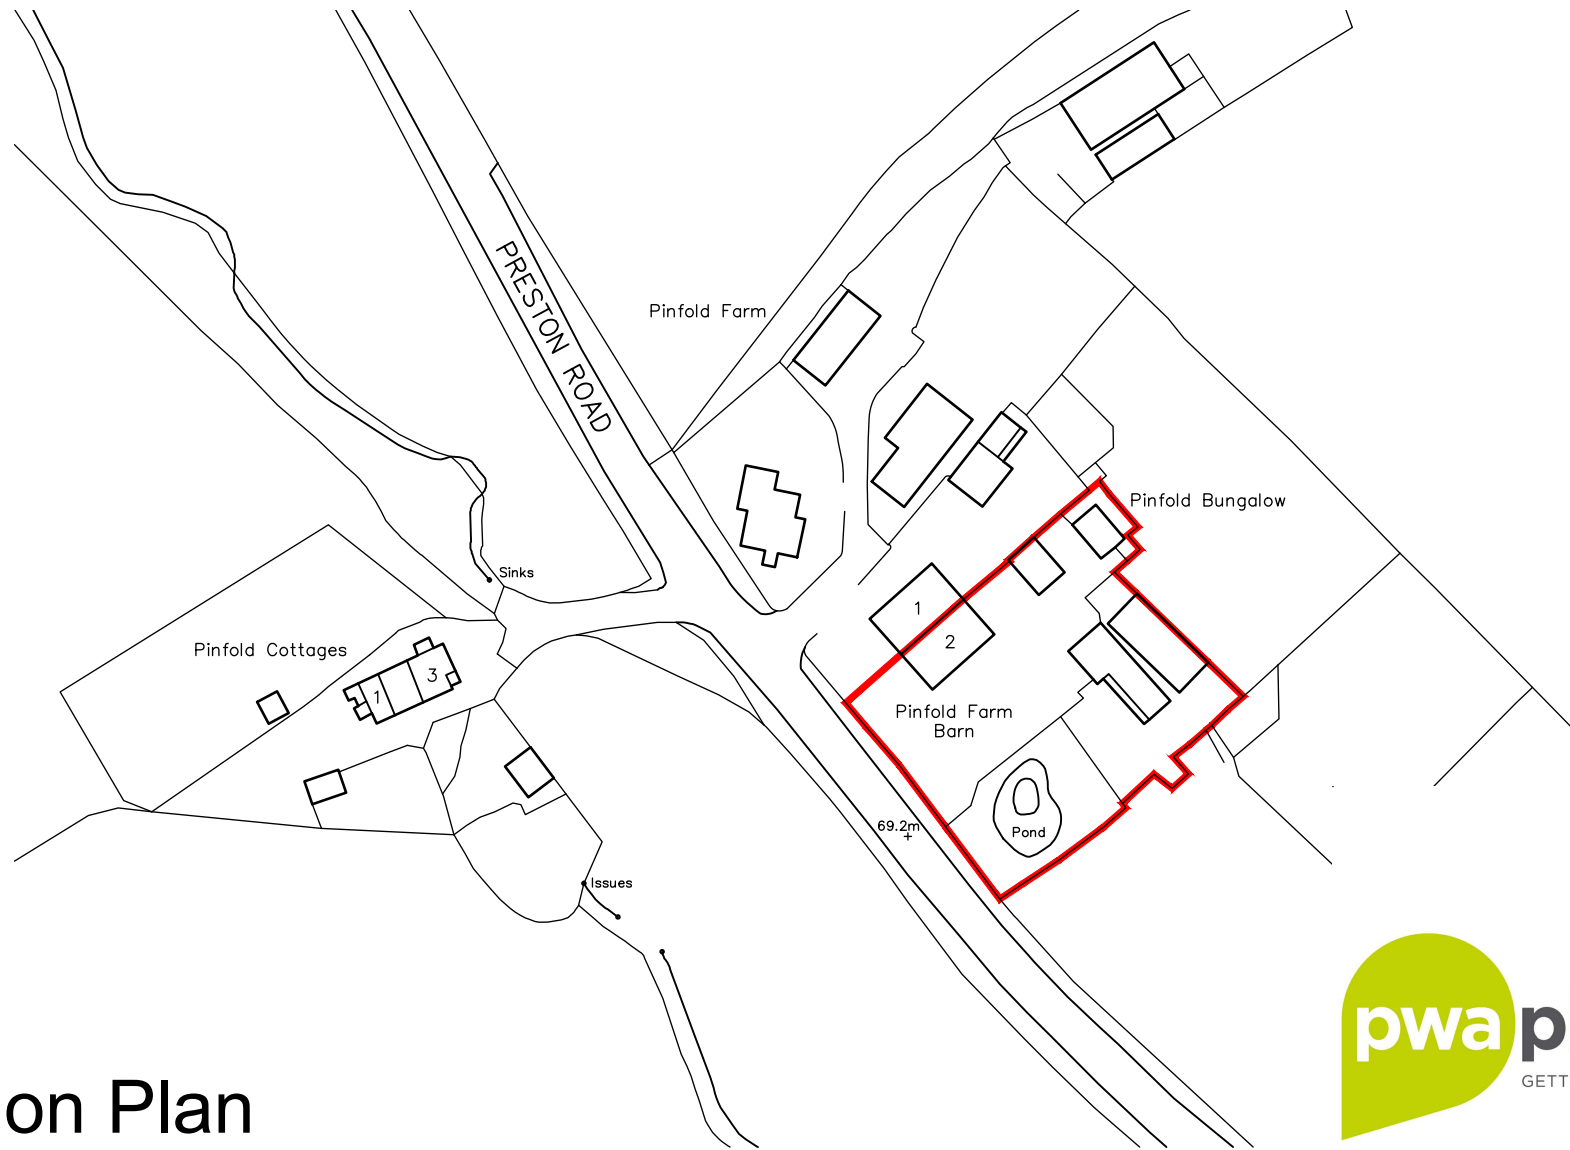

## Location Plan



1:1250@A4

