
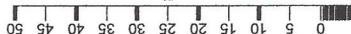


Eastham House Farm

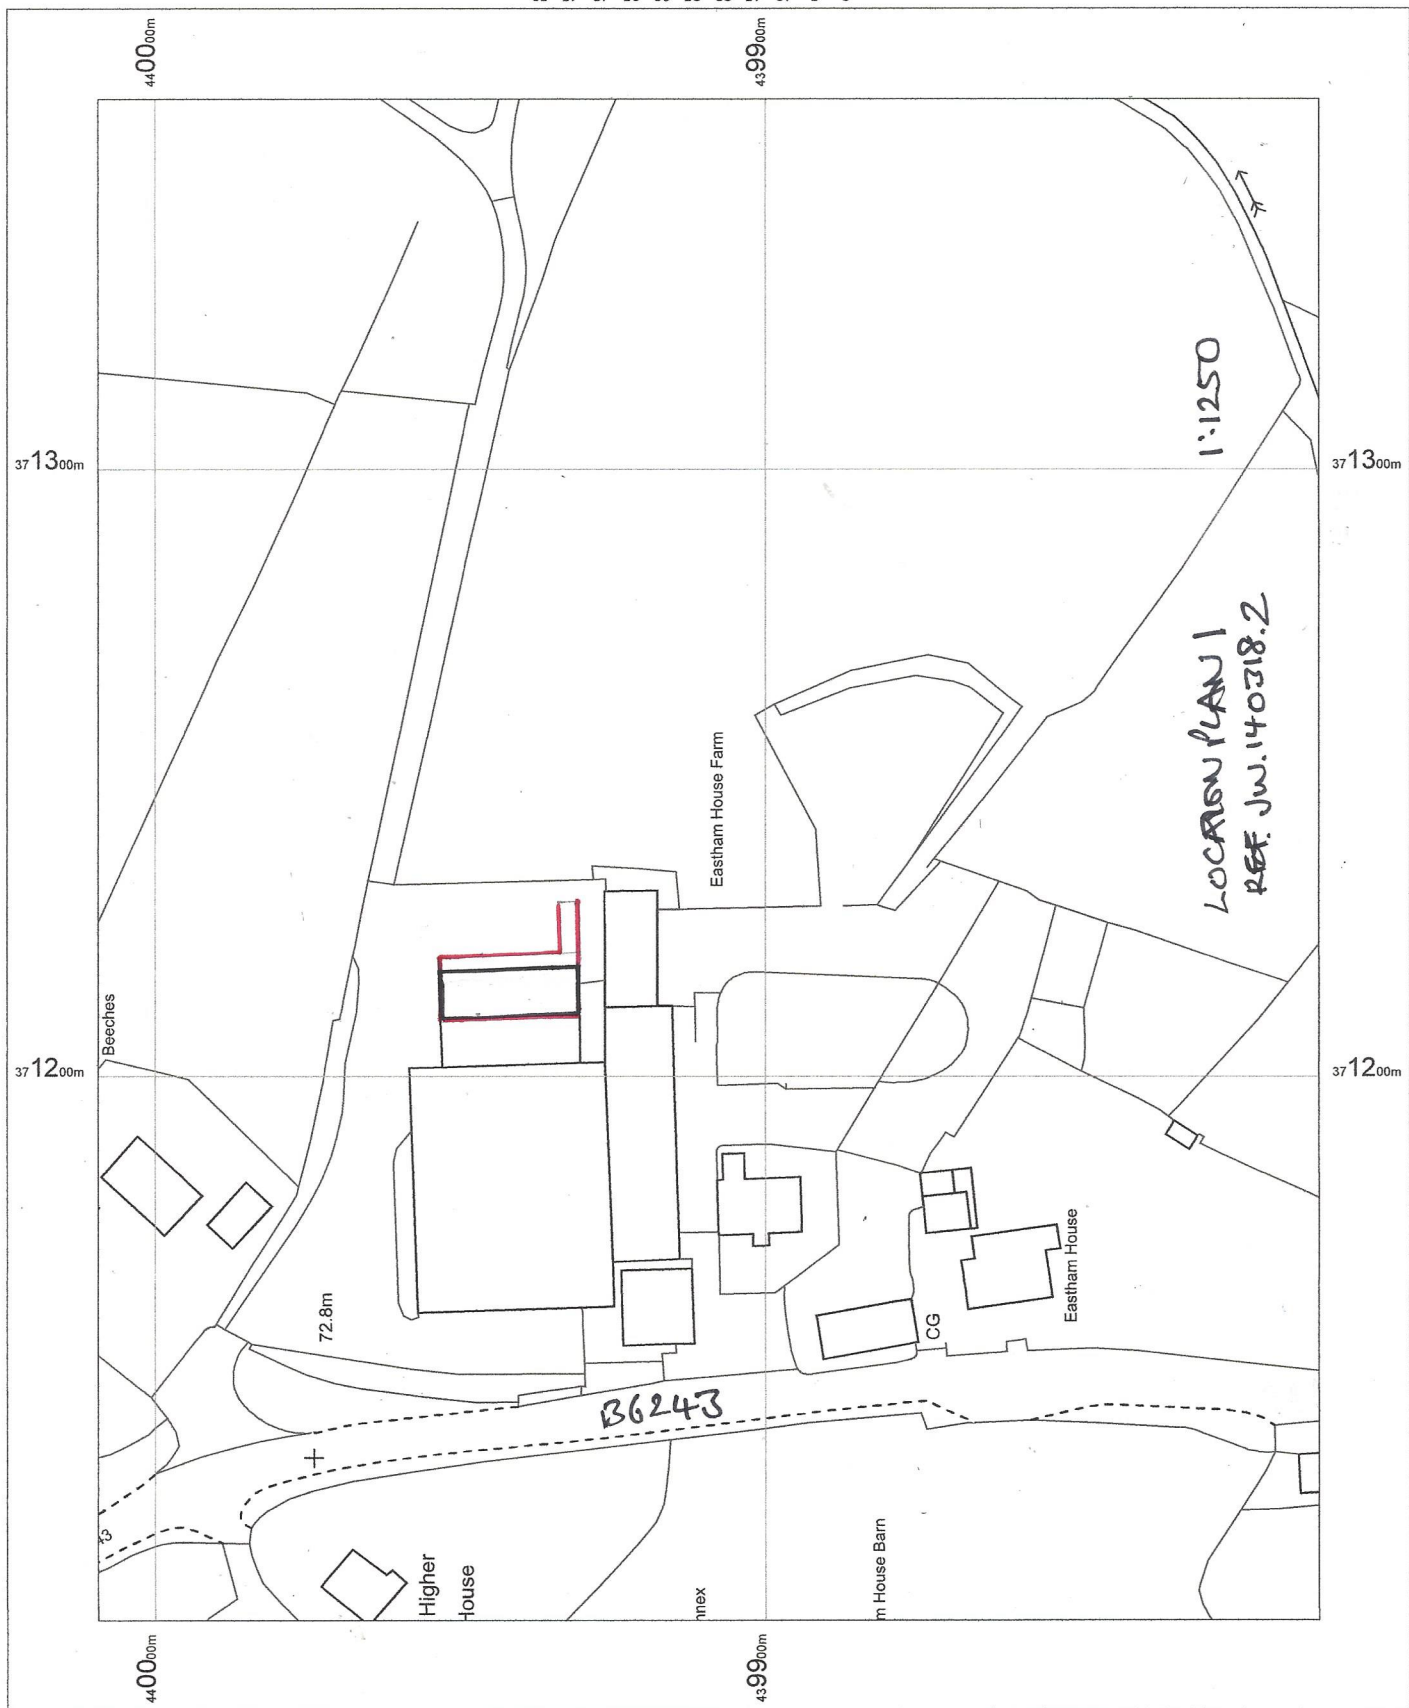

OS MasterMap 1250/2500/10000 scale
29 April 2015, ID:
BLJT-00423874
E www.planningapplicationmaps.co.uk

1:1250
scale
print
at
A4,
Centre:
371236
E,
439909
N

© Crown
Copyright
Ordnance
Survey.
Licence
no.
100051661

