


OS MasterMap 1250/2500/10000
scale
29 April 2015 ID: BLJT-00423874
www.planningapplicationmaps.co.uk

1:1250
scale
print
at
A4
Centre:
371236
E
439909
N

©Crown
Copyright
Ordnance
Survey
Licence
no.
100051661

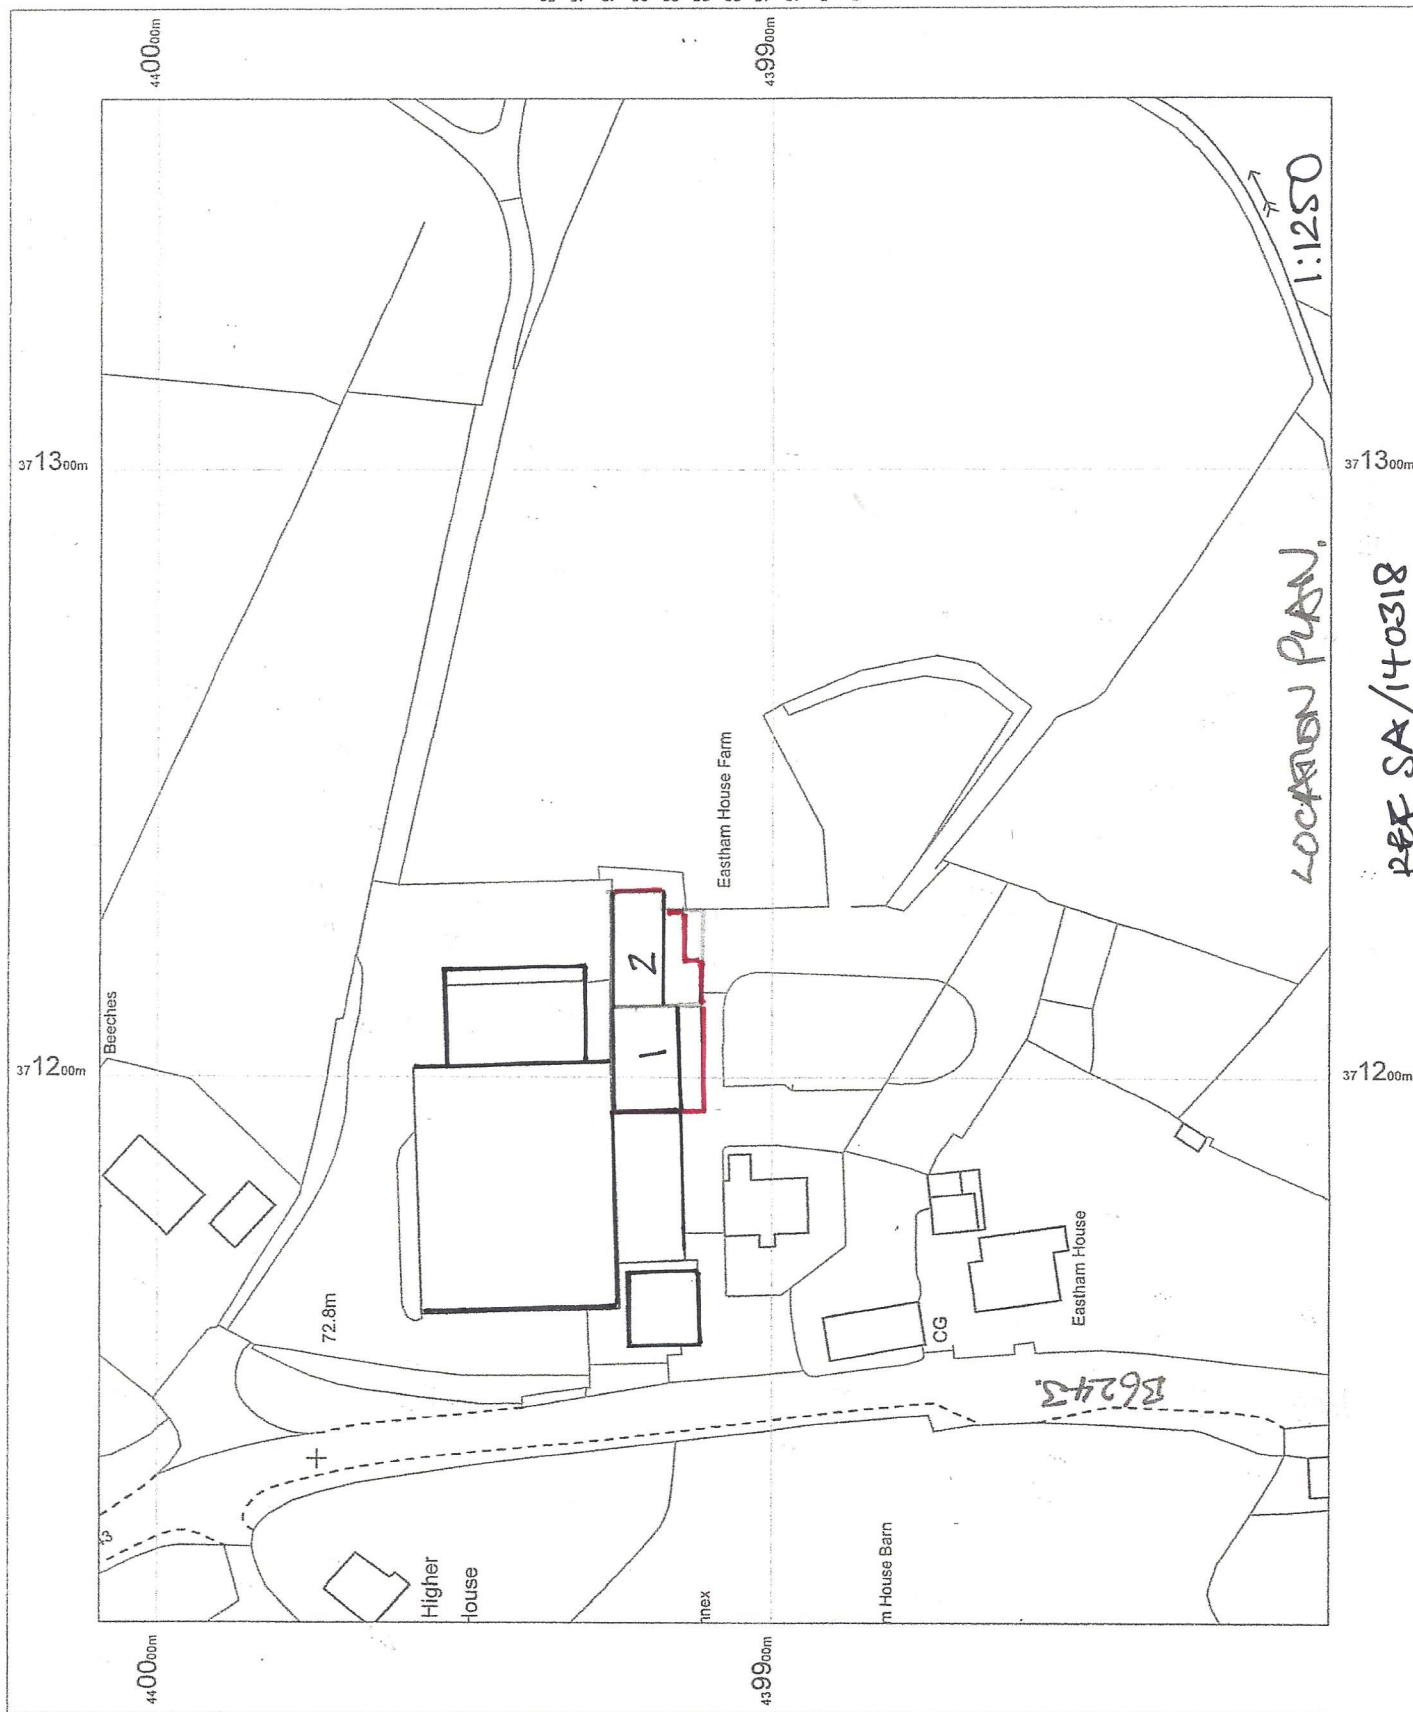

REF SA/140318