



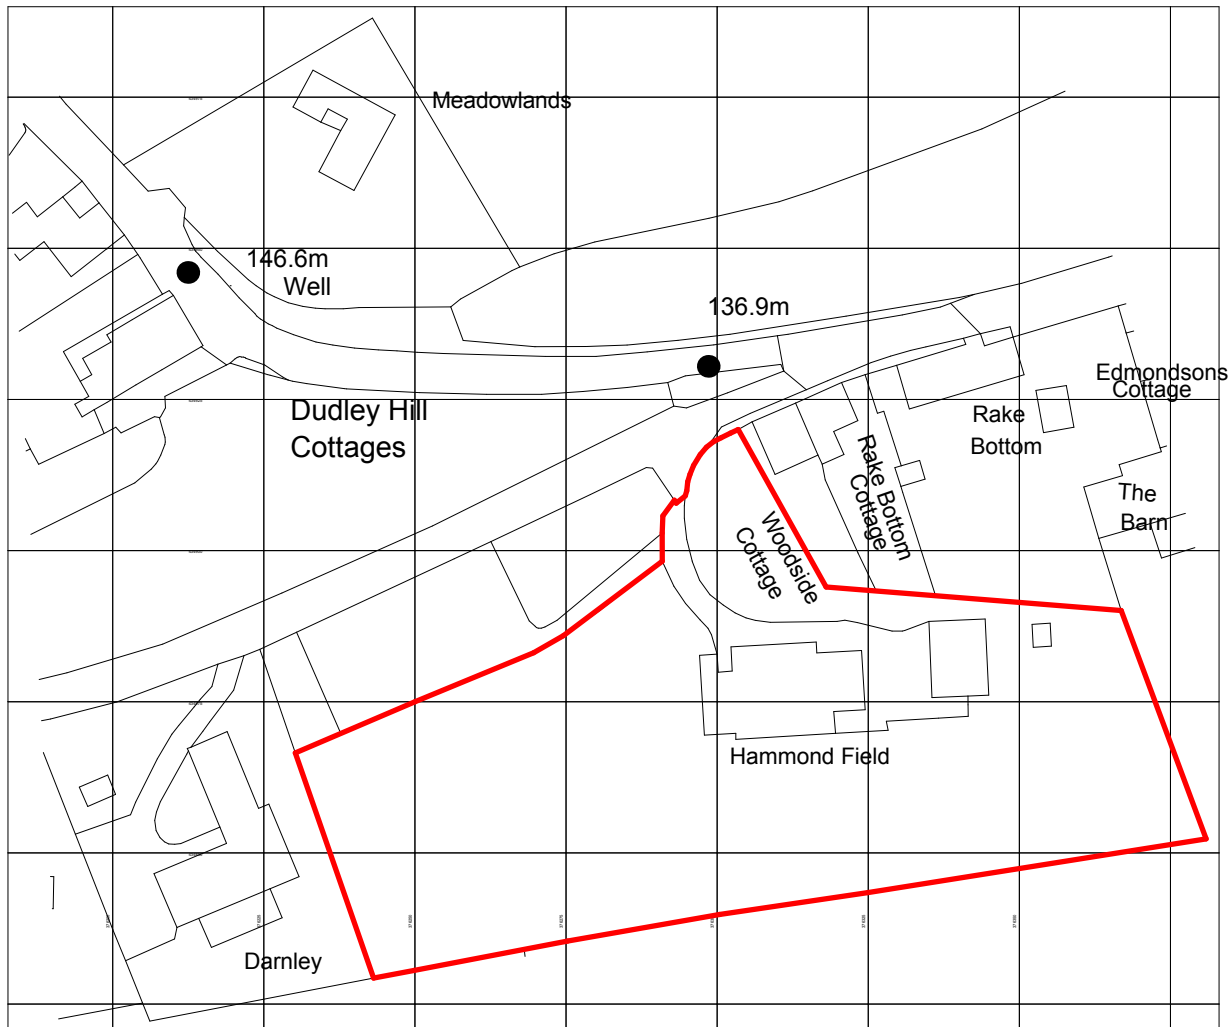

Ordnance Survey, (c) Crown Copyright 2014. All rights reserved. Licence number 100022432

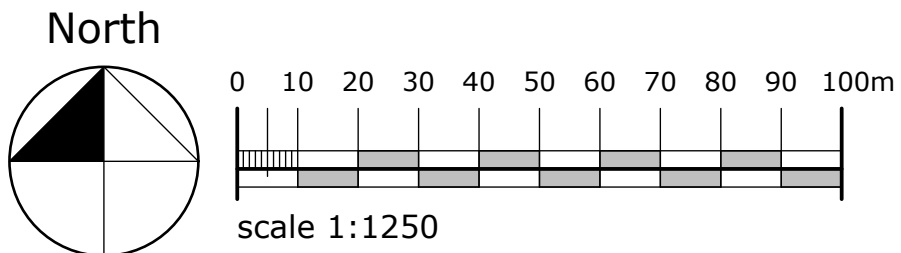

revisions:

campbell driver partnership
architects designers surveyors

client: mr + mrs a holt

project: **hammond field**
hammond drive read

sheet: location plan

dwg no: 06.113	09	
----------------	----	--

scale: 1:1250 @ A4

date: 28.01.14

drawn: jpb

capricorn park
blakewater road
blackburn bb1 5qr
t: 01254 297700
f: 01254 297701
email: design@cdparchitects.co.uk