



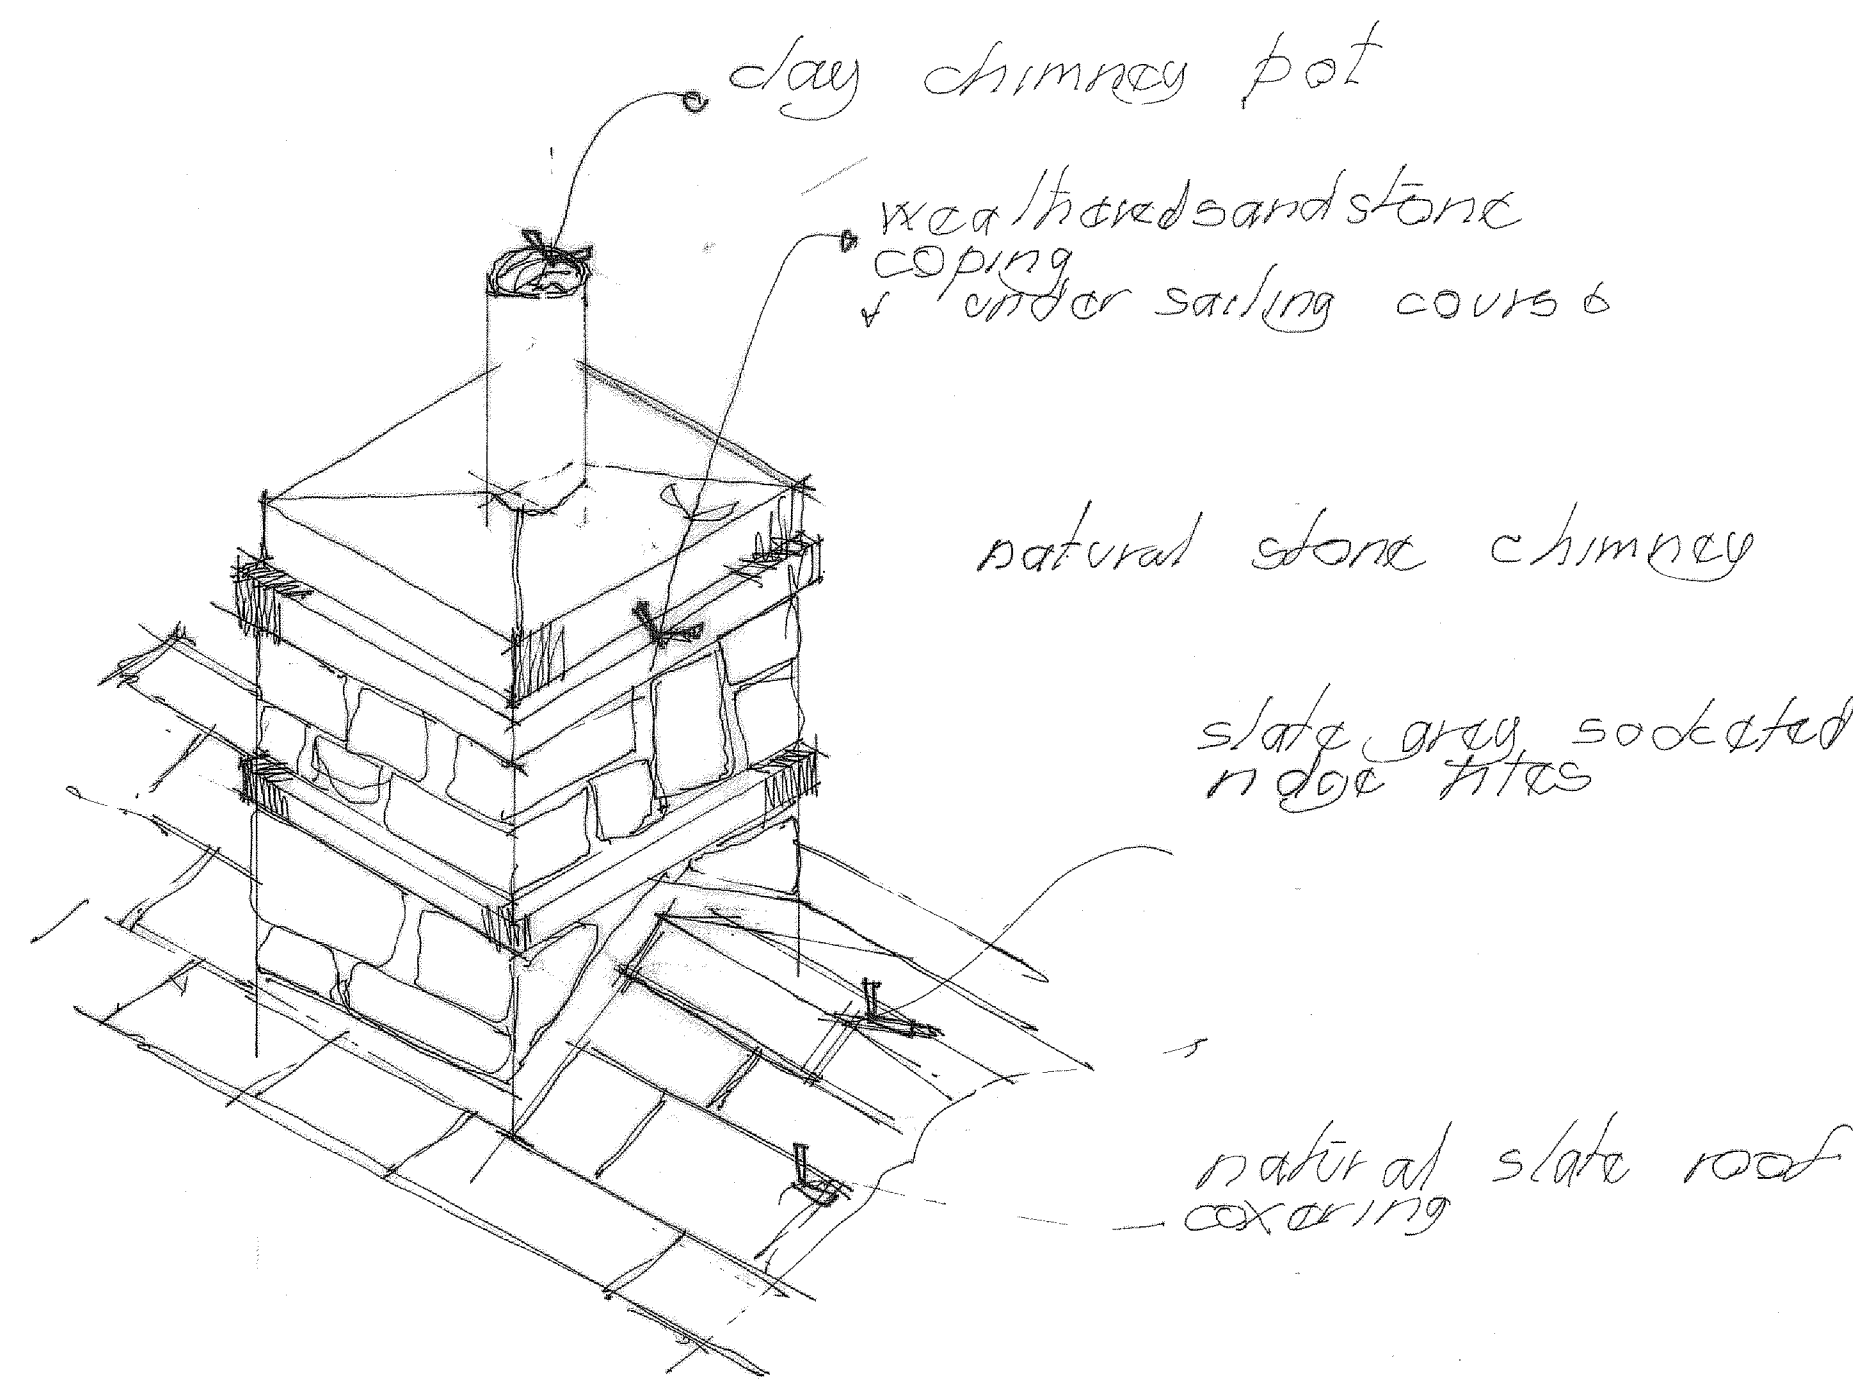


CHIMNEY DETAIL

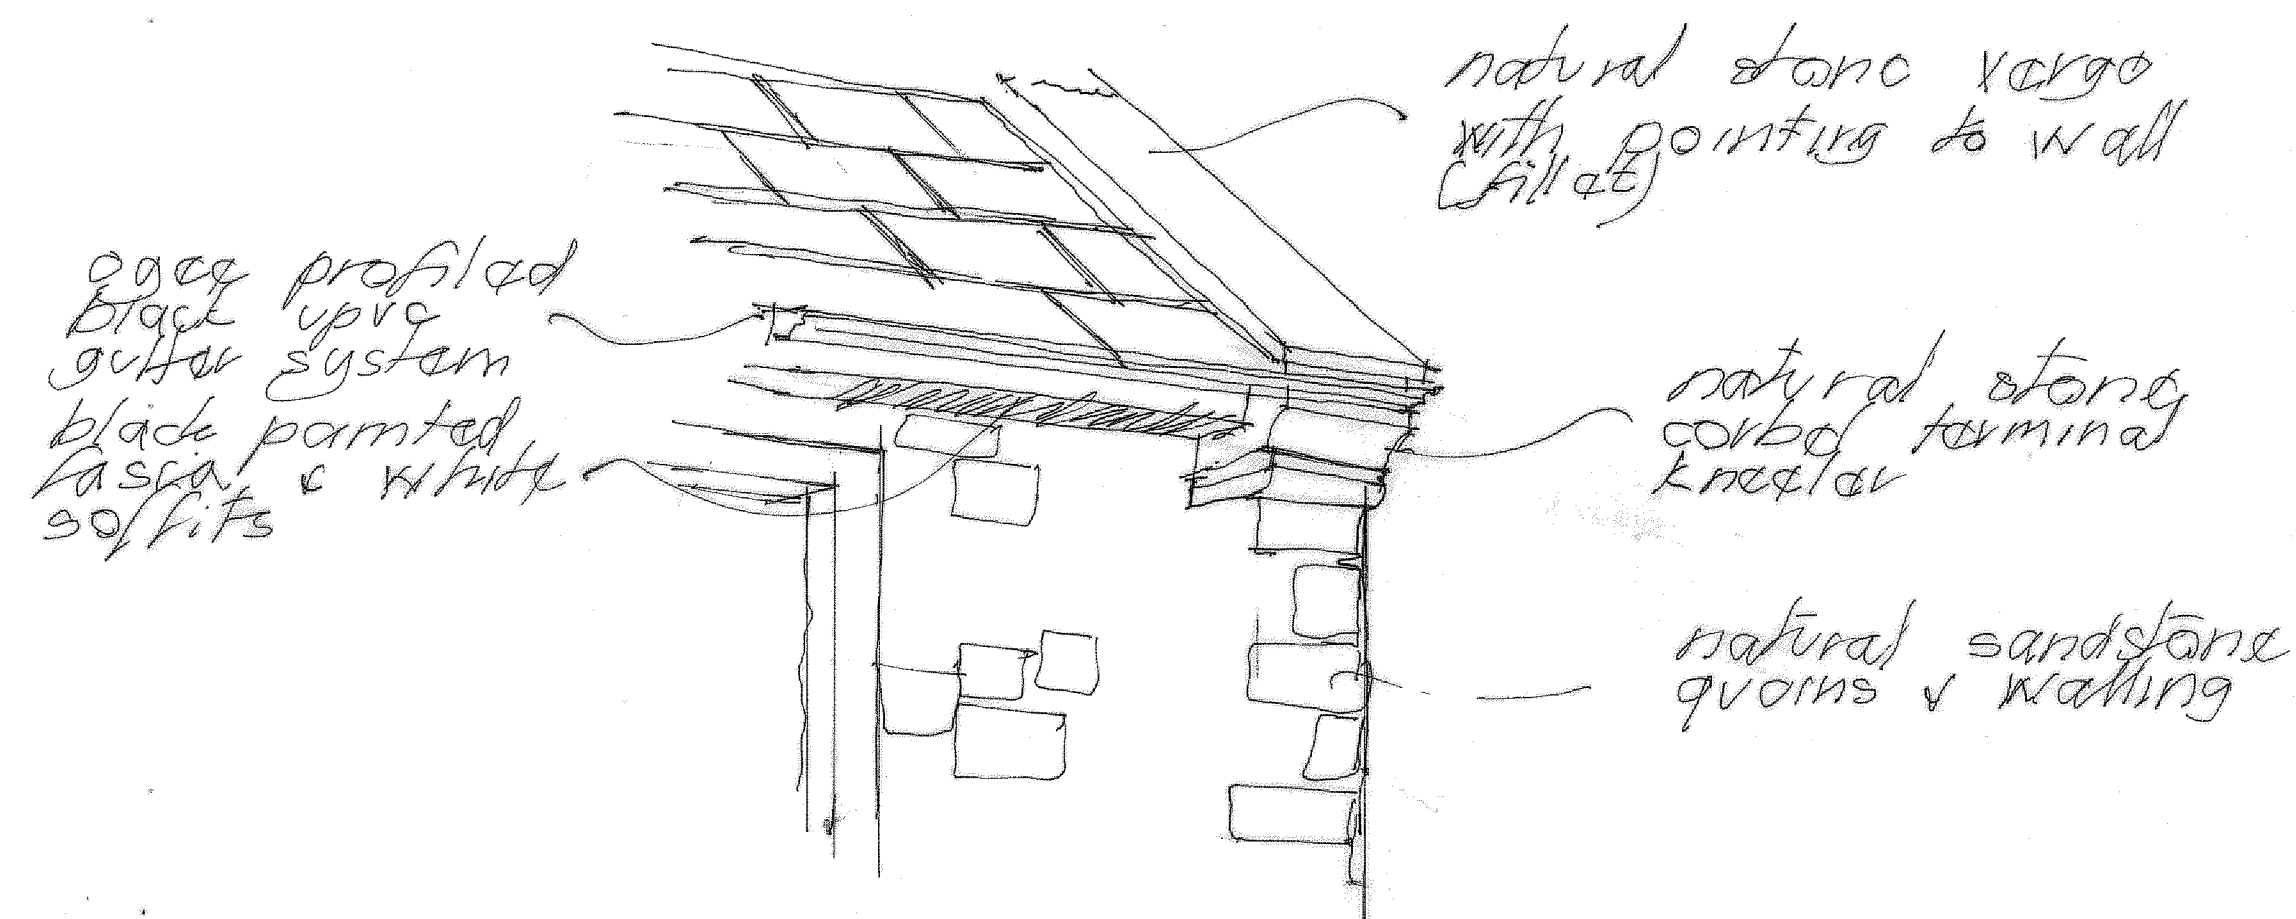


GUTTER / VERGE / EAVES

DOOR SURROUNDS

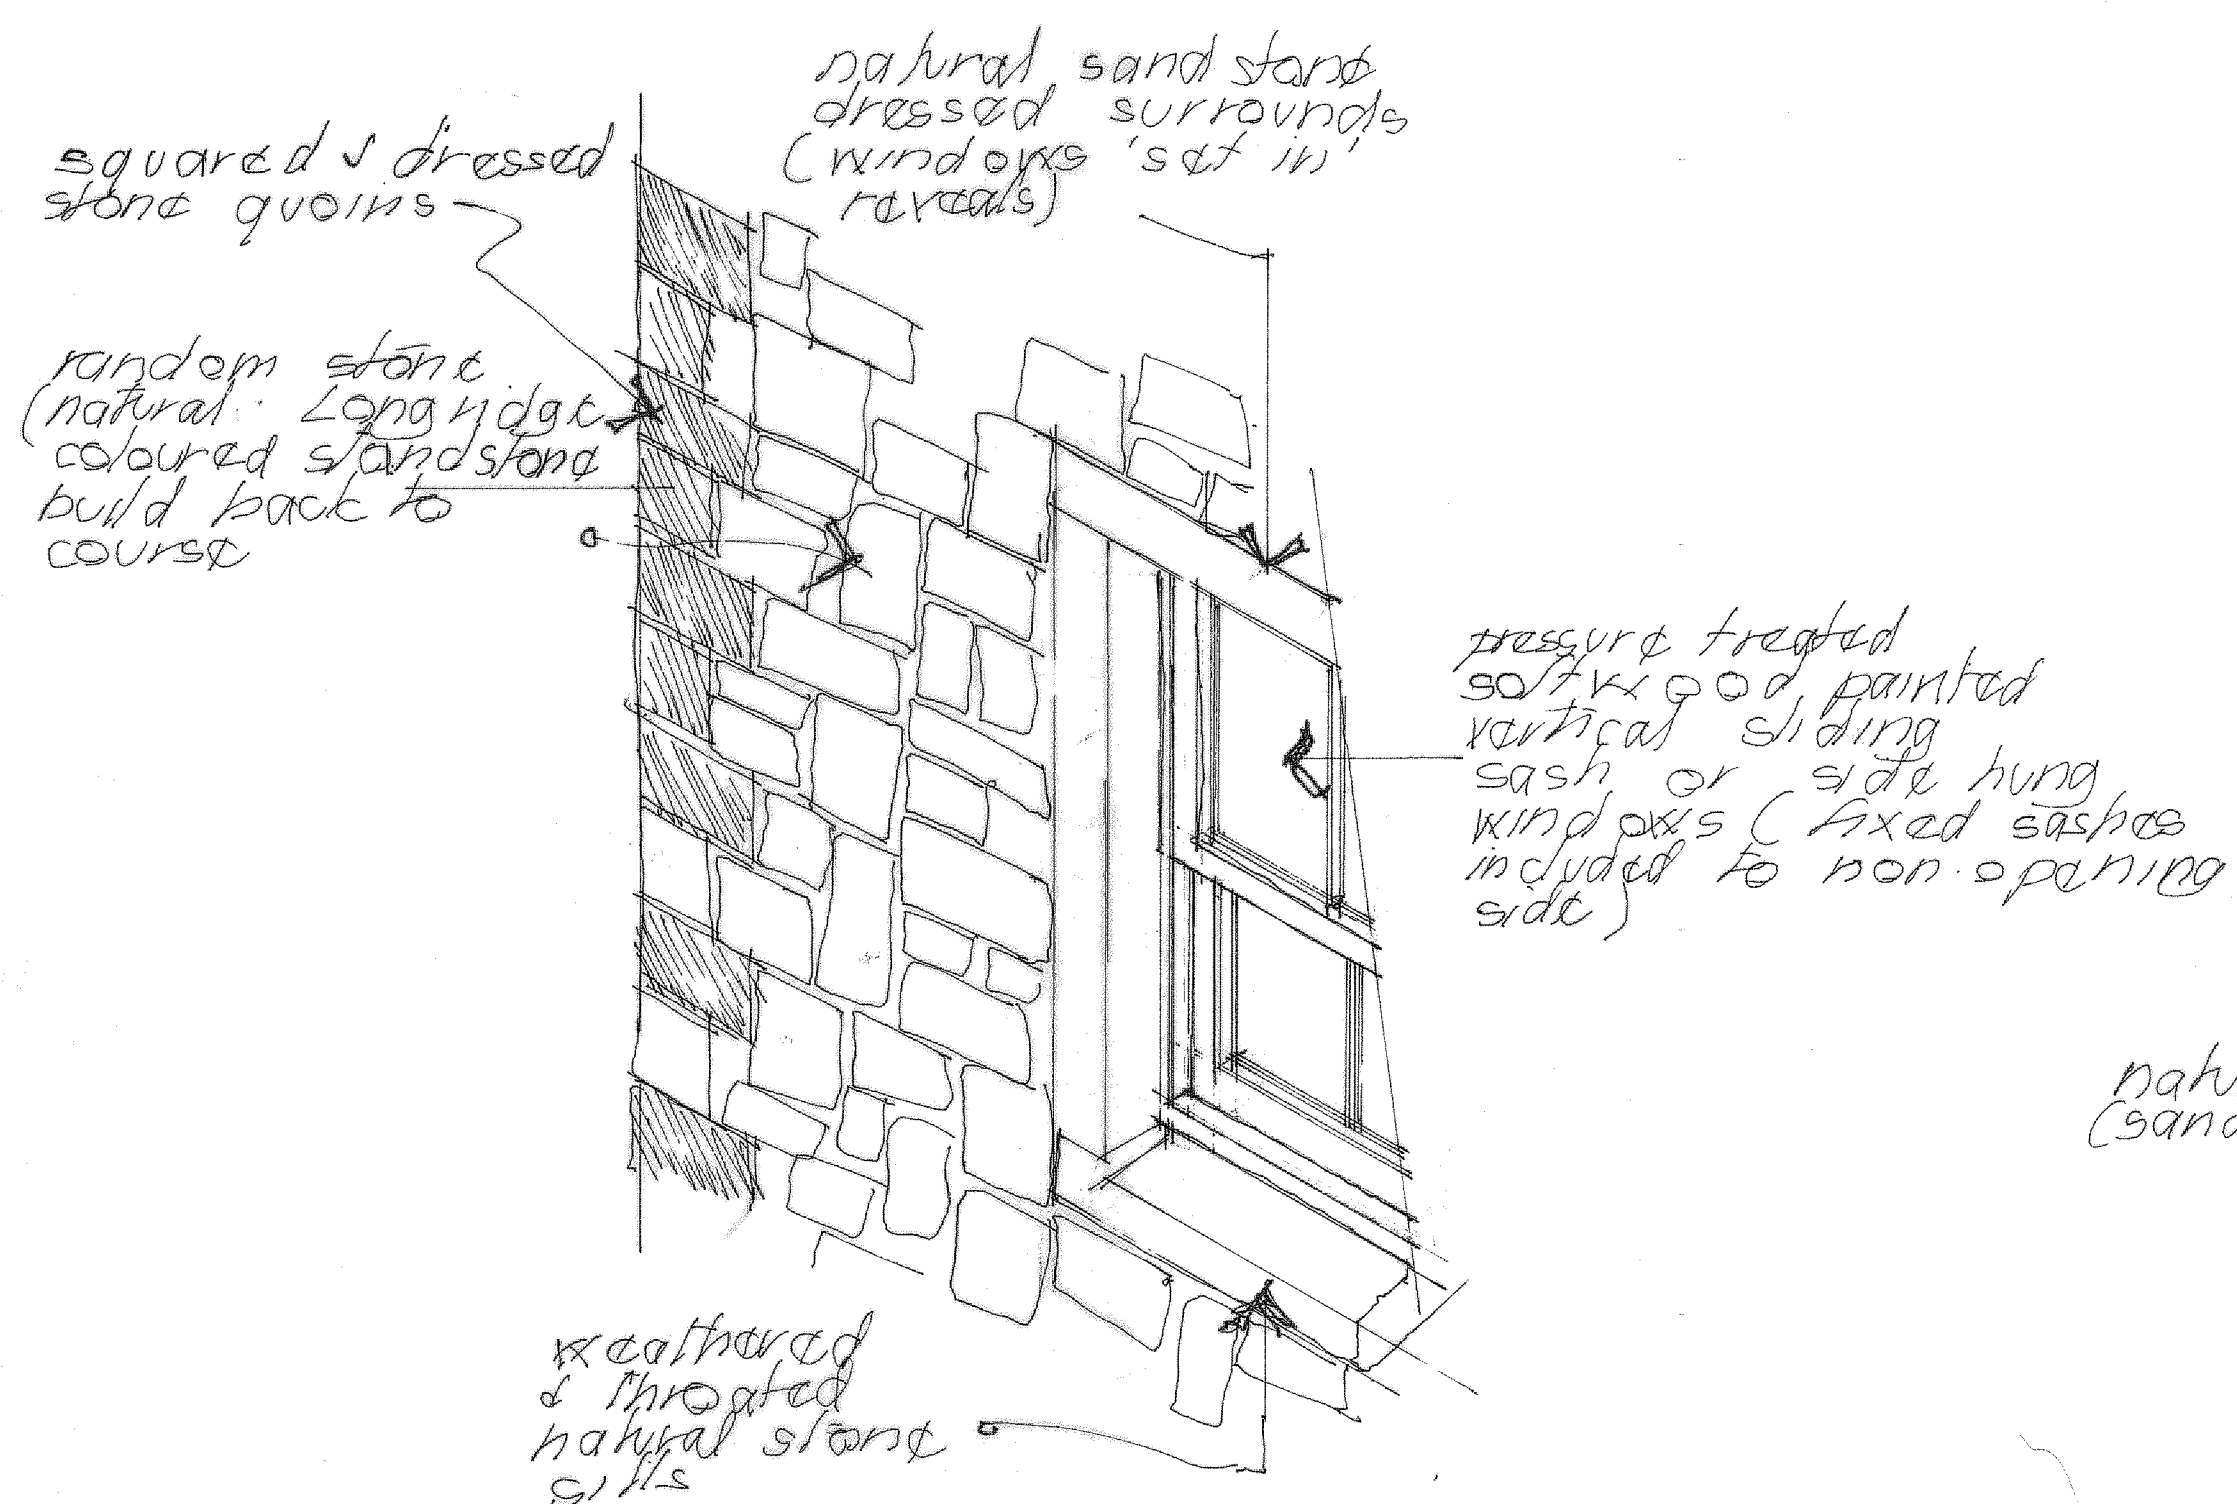

WALL / STONE DETAIL

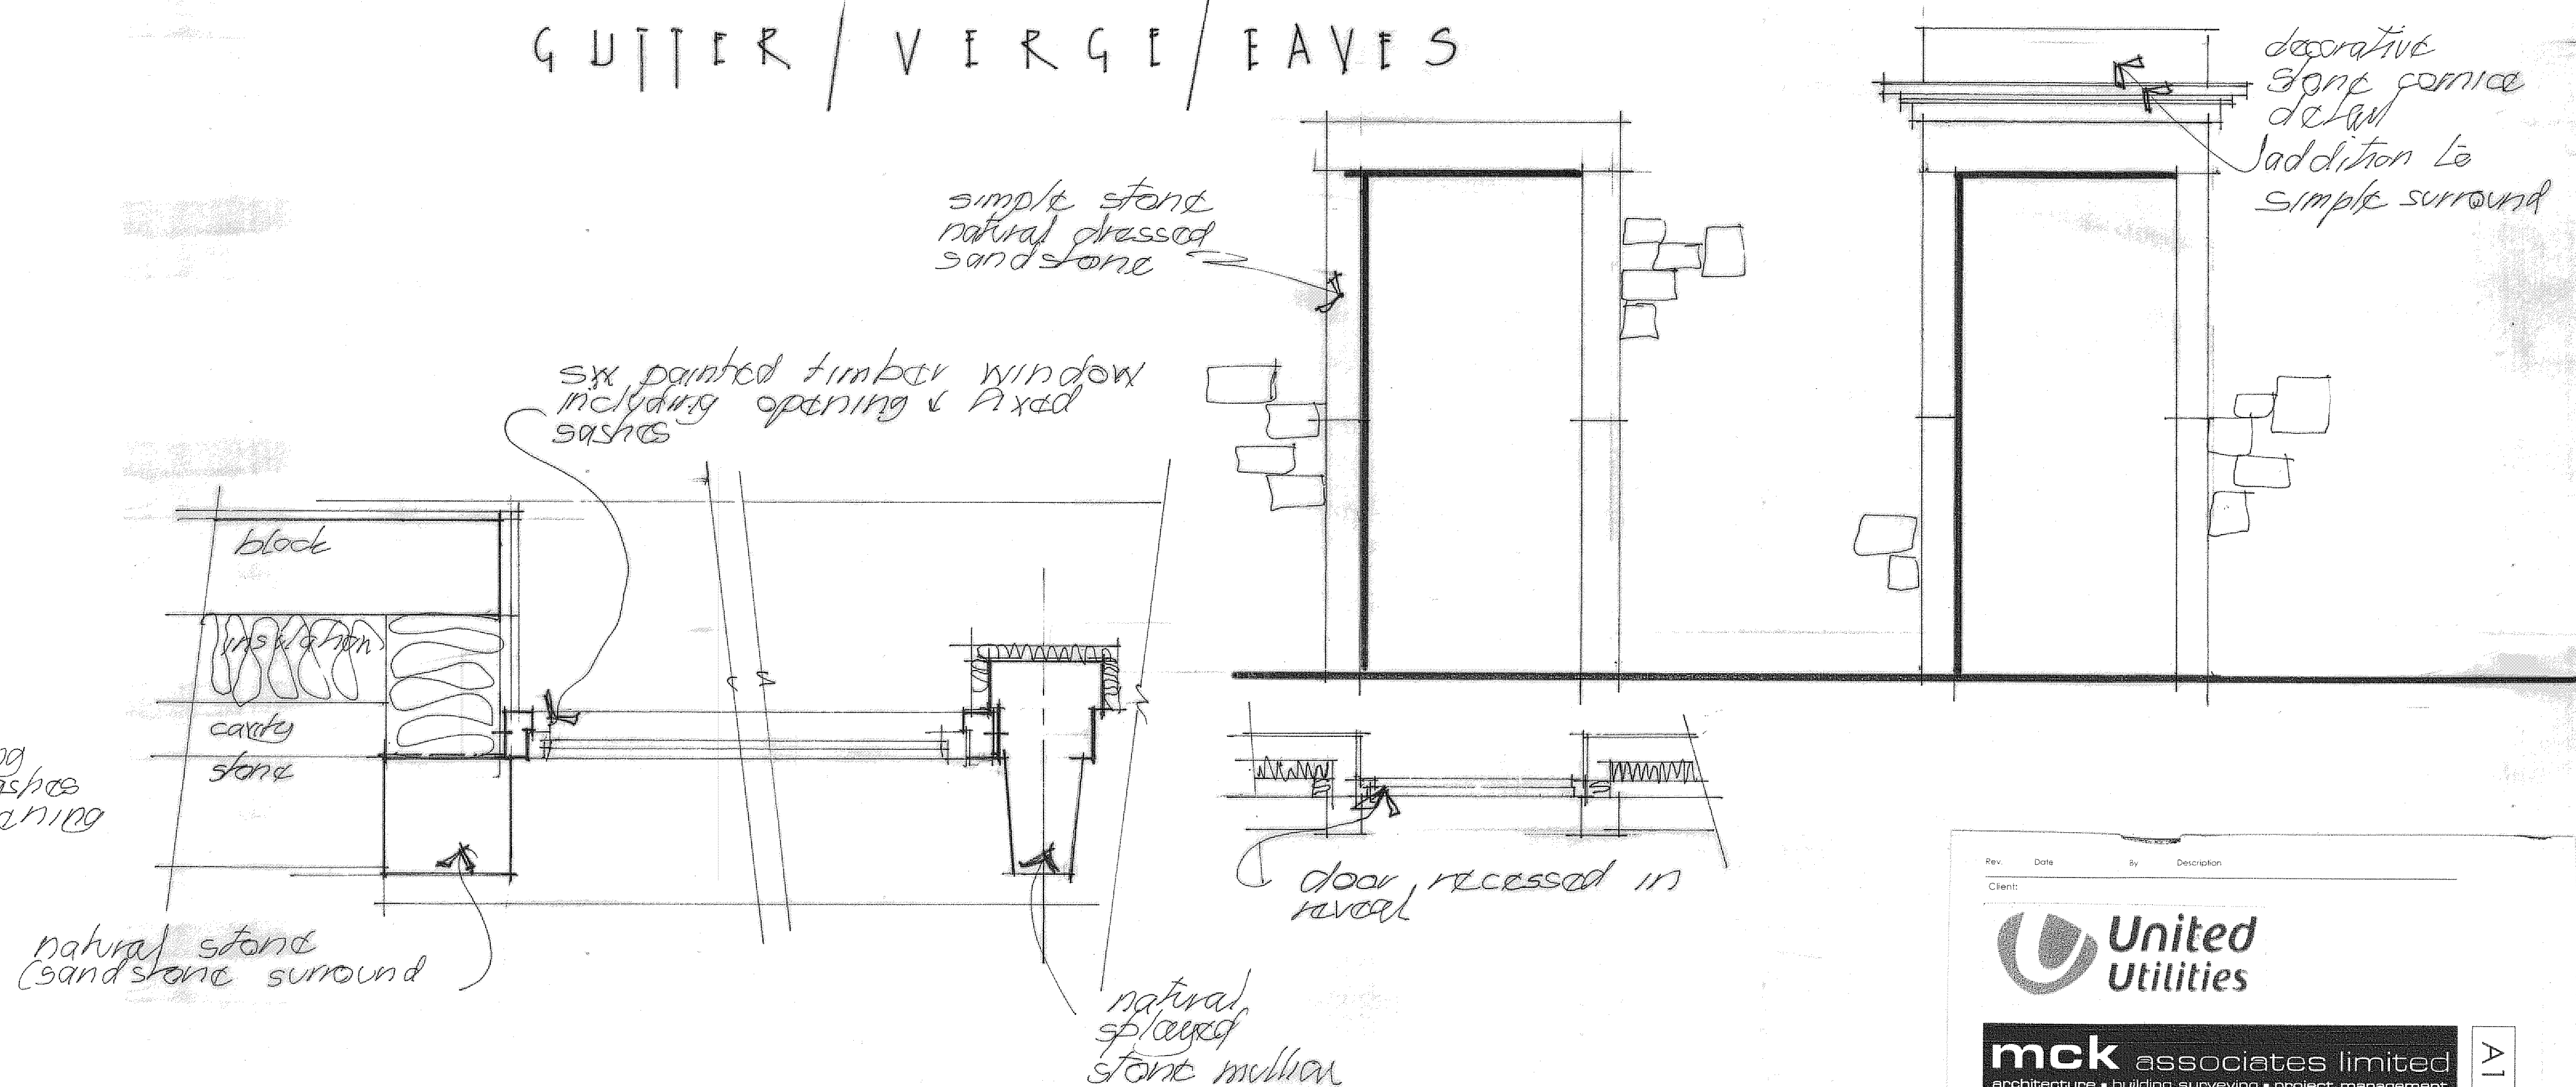

JAMB / MULLION DETAIL
side hung sash windows

Rev	Date	By	Description
Client:			
mck associates limited architecture • building surveying • project management			
burnley villa • 48 watling street road • fulwood • preston • pn2 8bp tel: 01772 774510 fax: 01772 774511 mck@mckassociates.co.uk			
Project:			
chapel Hill			
Drawing Title:			
misc sketch details			
Drawn:	Checked:	Scale:	Date:
08/107	0017		Dec 2011