



FRONT ELEVATION

Plot 27 Ashford
Plot 26 Bampton
Plot 25 Bampton
Plot 24 Ashford

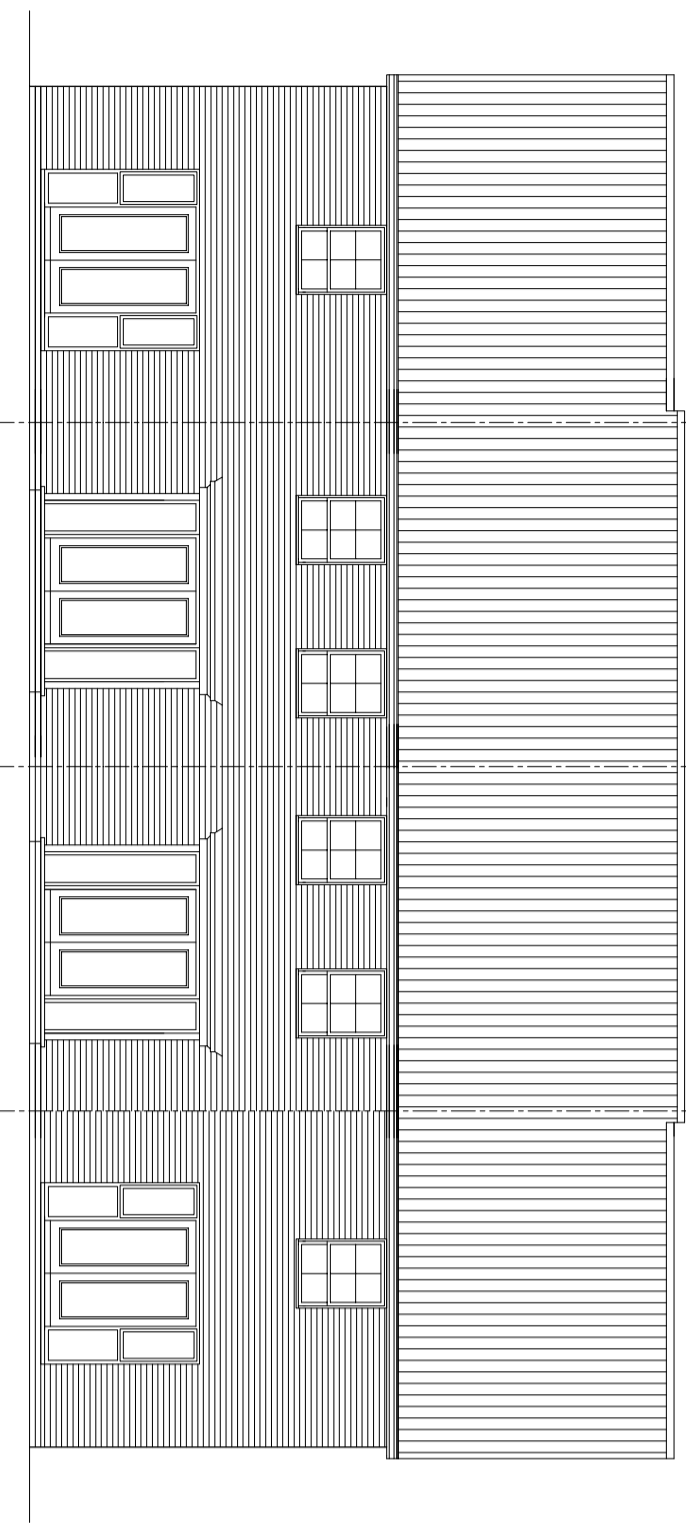


REAR ELEVATION

Plot 27 Ashford

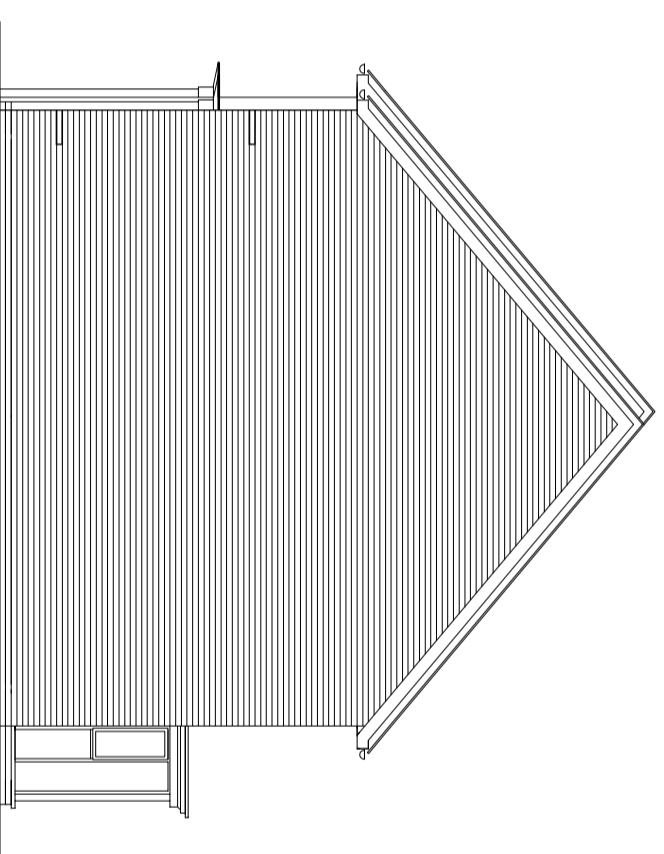


SIDE ELEVATION (PLOT 27)


Plot 24 Ashford

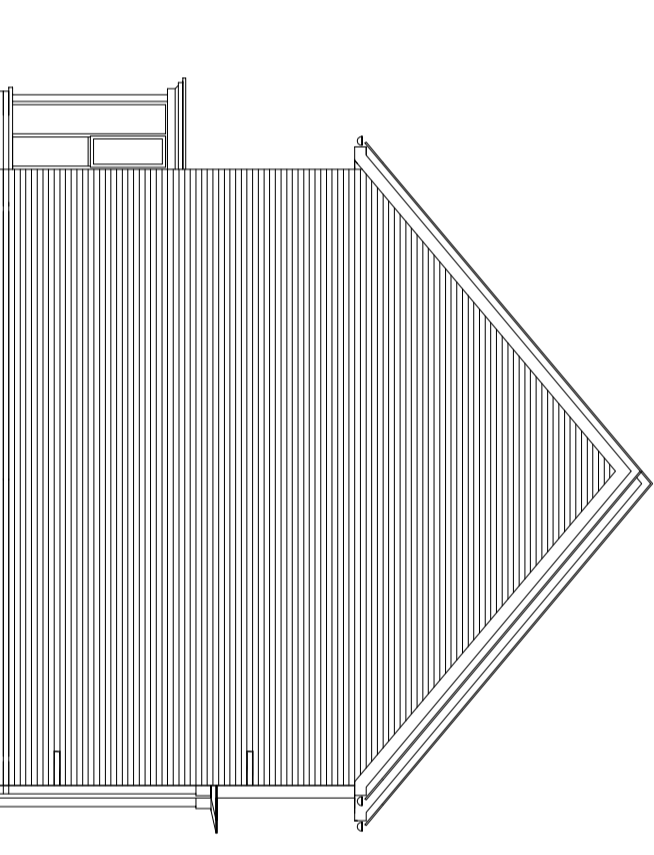

SIDE ELEVATION (PLOT 24)

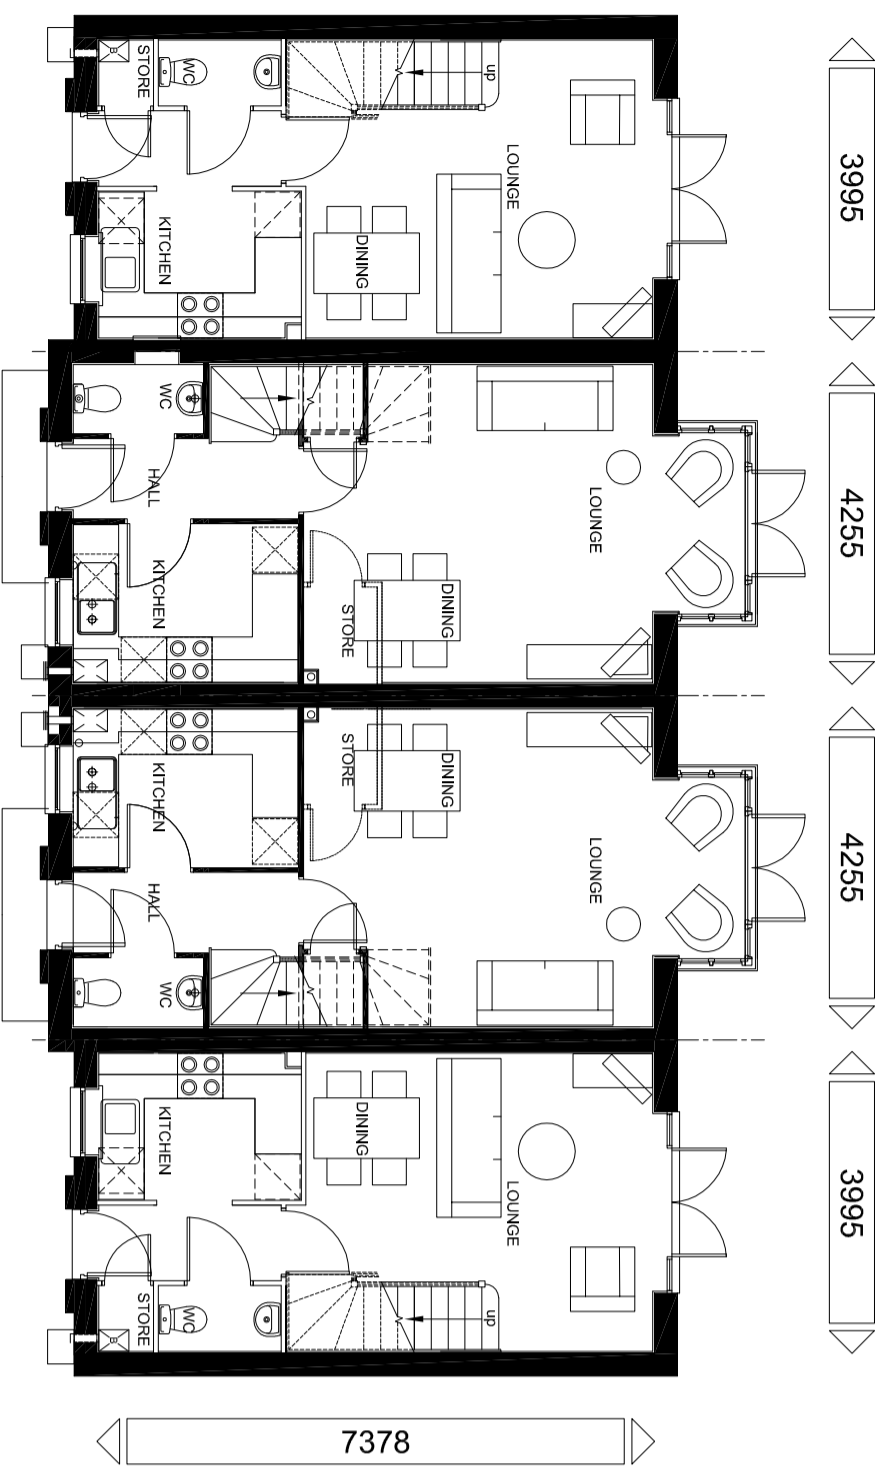

GROUND FLOOR PLAN

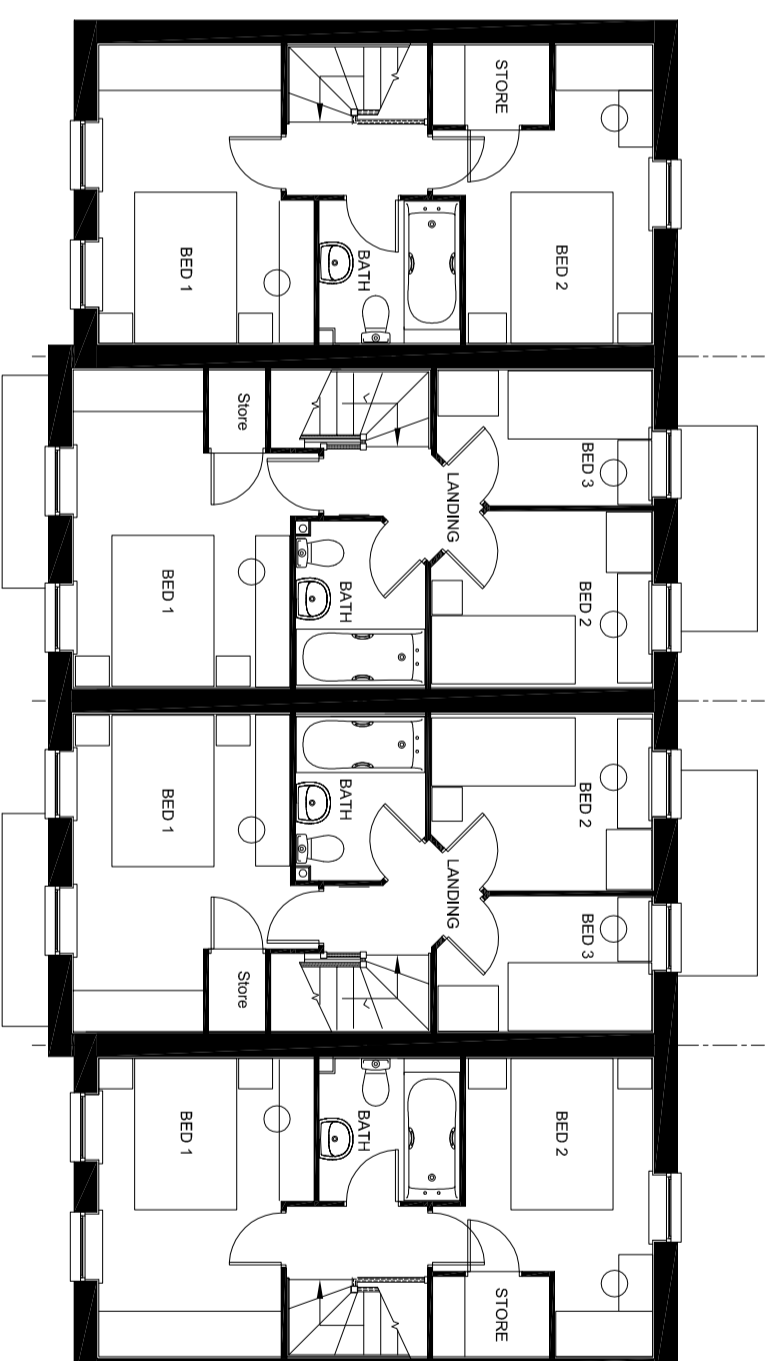

FIRST FLOOR PLAN