


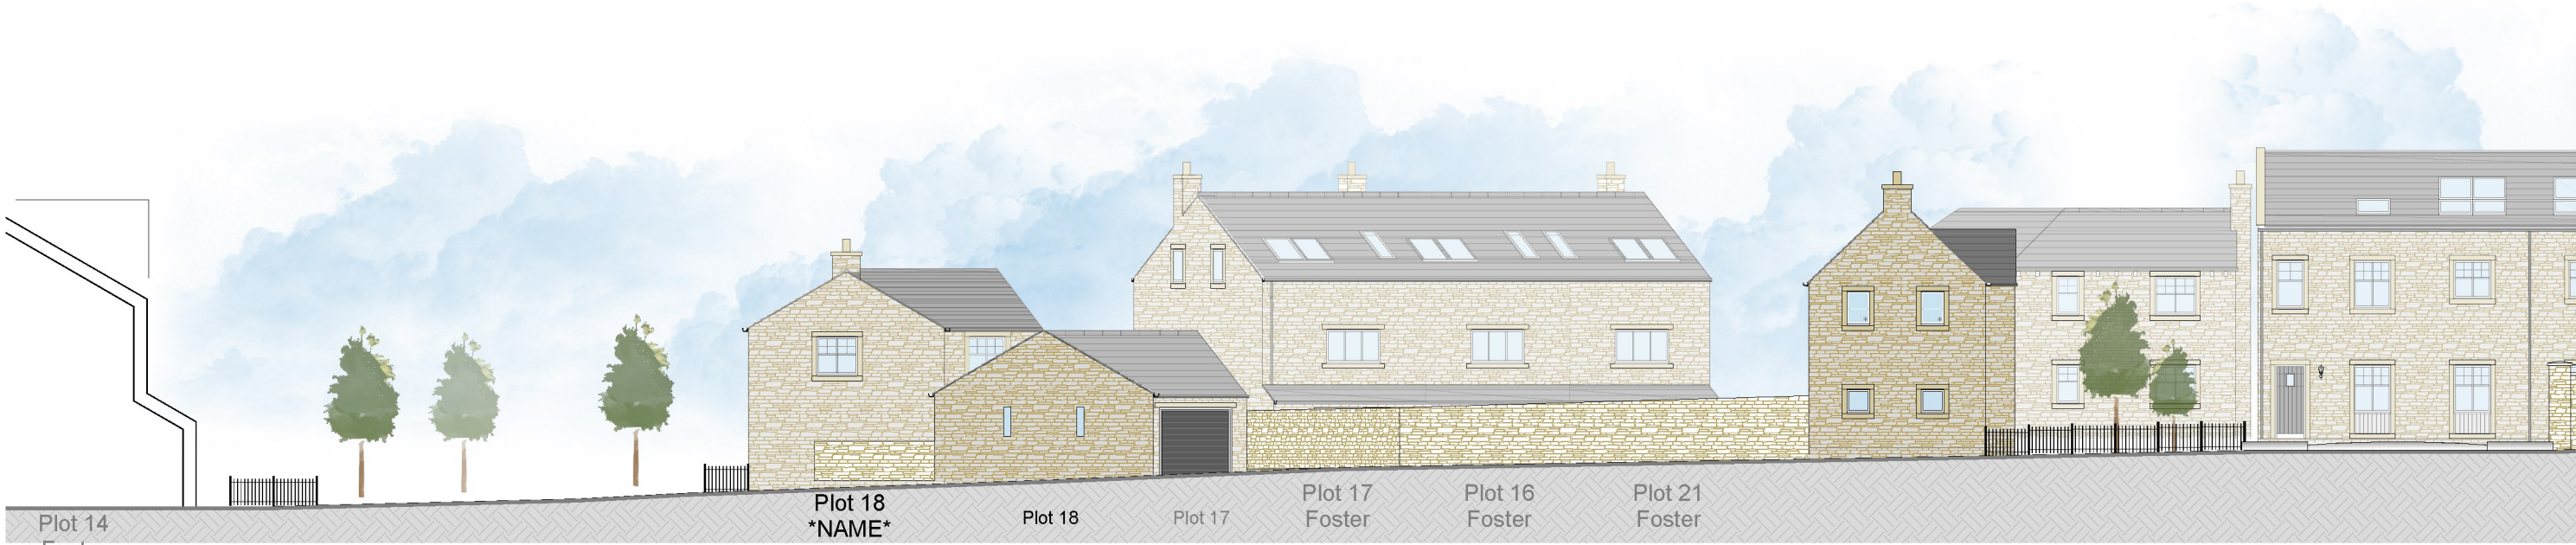

Street Scene C
Plot 14 to Plot 5



Street Scene C (continued)
Plot 14 to Plot 5

PLANNING
SUBMISSION

Rev.	Date	Revision Description	Drawn
C	25/07/18	Levels amended to suit revised FRA	DGL
B	17/04/18	Levels amended	DGL
A	09/03/18	Levels amended	DGL
Rev.	Date	Revision Description	Drawn

ASSOCIATES

DG

DGL Associates Limited

Barn Meadow House

Southfield Fold Farm
Southfield
Burnley
Lancashire
BB10 3RH
Tel : 01282 601157
Mbl : 07976 782876

Client

Skipton Properties

Project

Sabden

Drawing Title

Street Scene C

Drawing No.

1582SPL/VMS-SS.03

Revision

C

Drawn

KM

Scale

1:200

Drawn

2nd March 2018

E-mail

darren.dgla@gmail.com

Unclassified

Approved

A3