


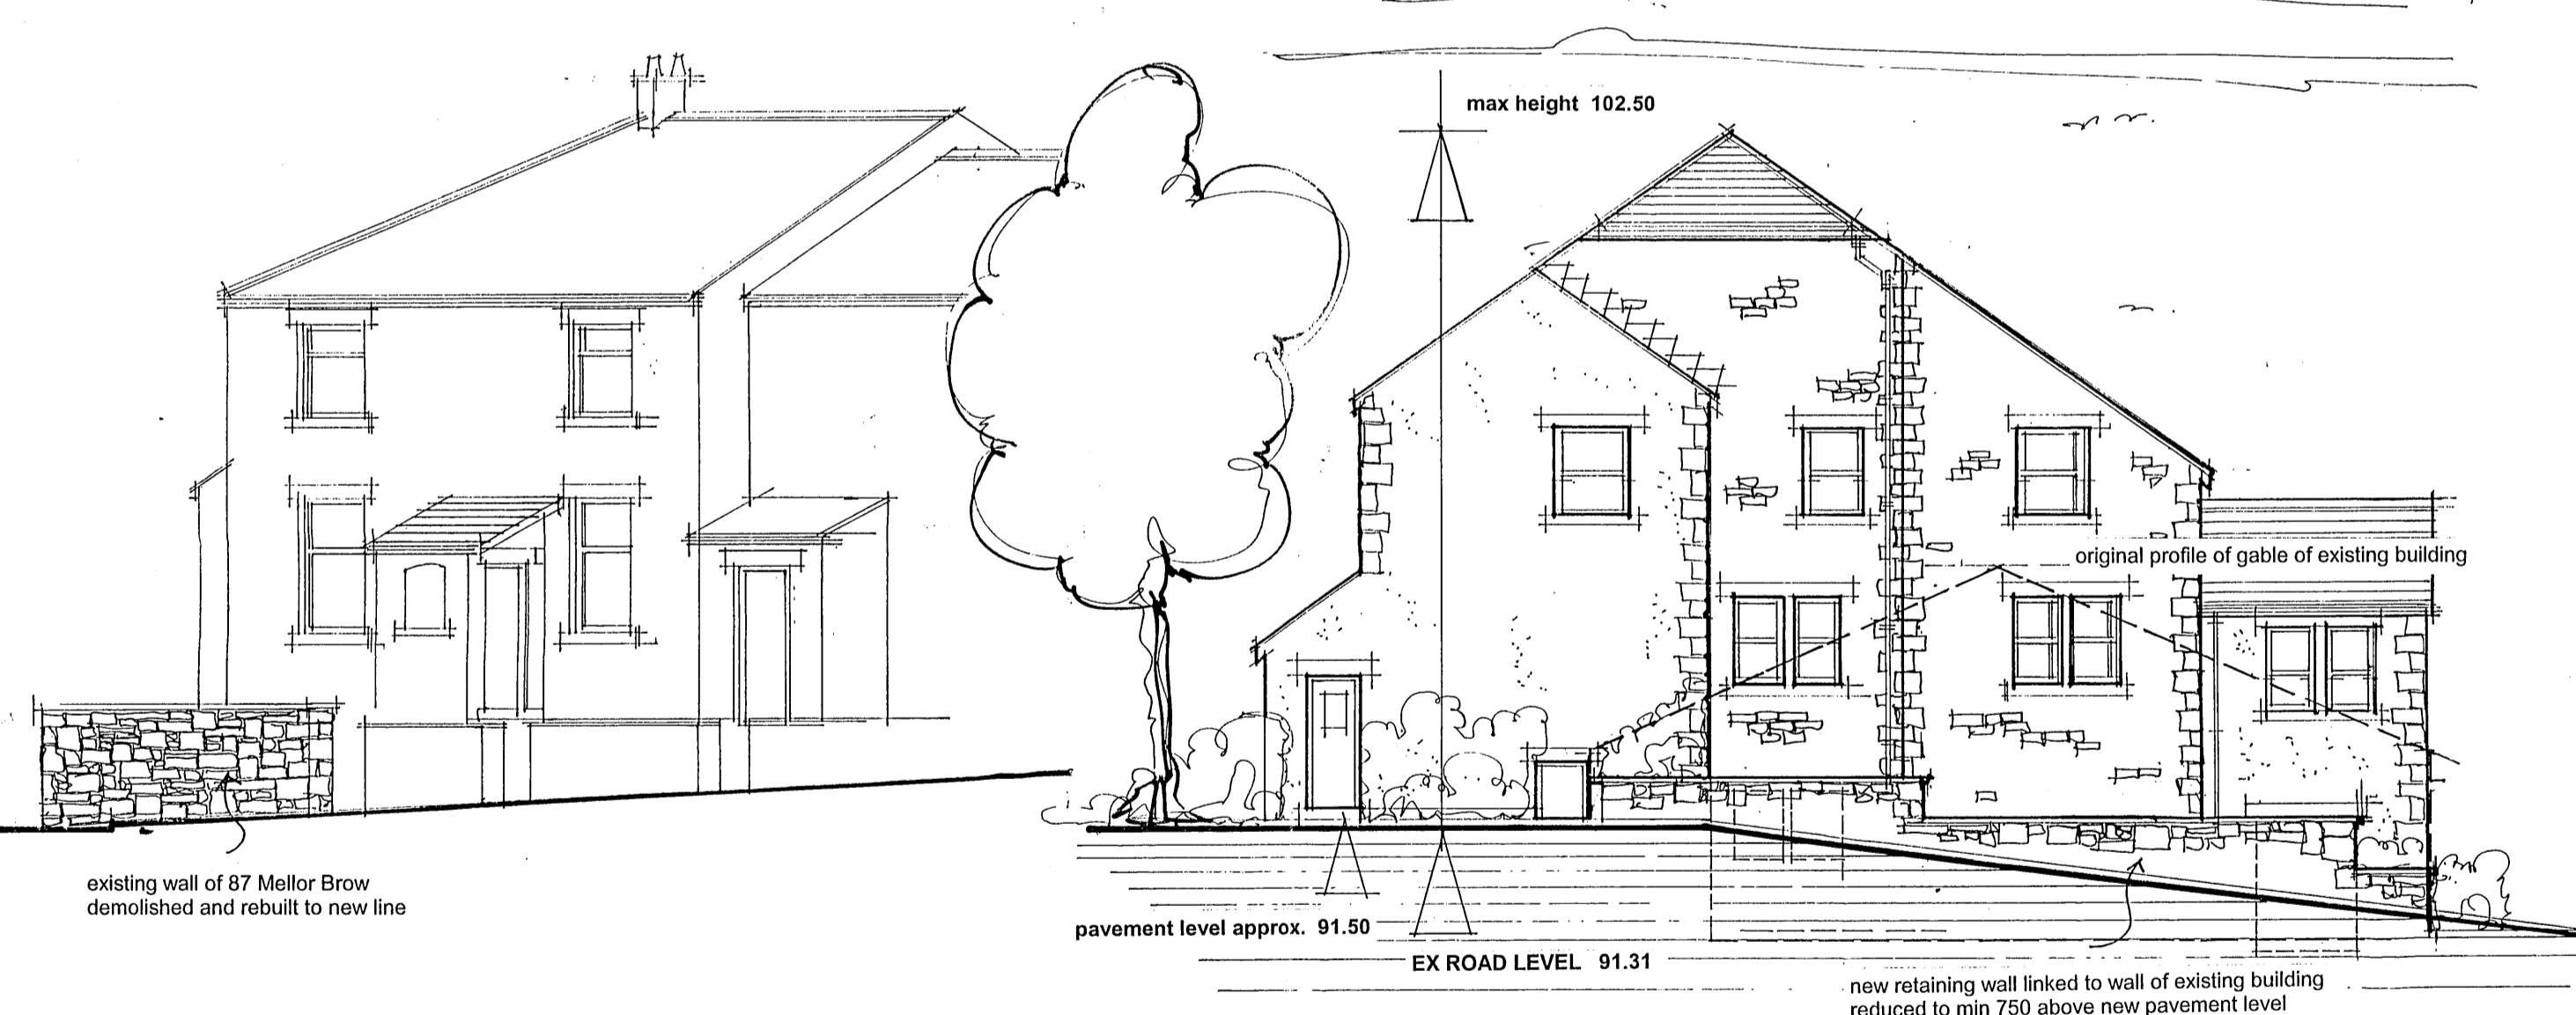


ELEVATION TO MELLOR BROW



ELEVATION TO REAR



ELEVATION TO VICTORIA TERRACE

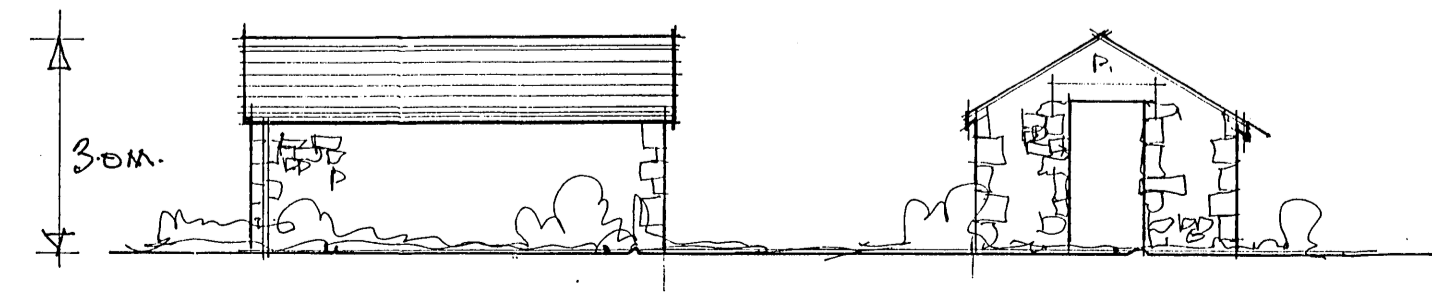

bin store

MATERIALS
WALLS natural coursed stone or spar dashed render as indicated with natural stone lintels and cills
ROOFS natural blue slate

CLIENT:	LEEHAND PROPERTIES LTD		
SITE:	PACK HORSE		
PROJECT:	RESIDENTIAL DEVELOPMENT		
SHEET:	ELEVATIONS		
SCALE:	1:100	DATE:	07.06.06
		DRAWN:	WRW
Redisher Ltd 6 Lower Redisher, Redisher Lane, Hawickshaw, Bury LANCOS BL8 4HX t: 07932 070466 f: 01204 886694 e: info@redisher.co.uk			
			12