

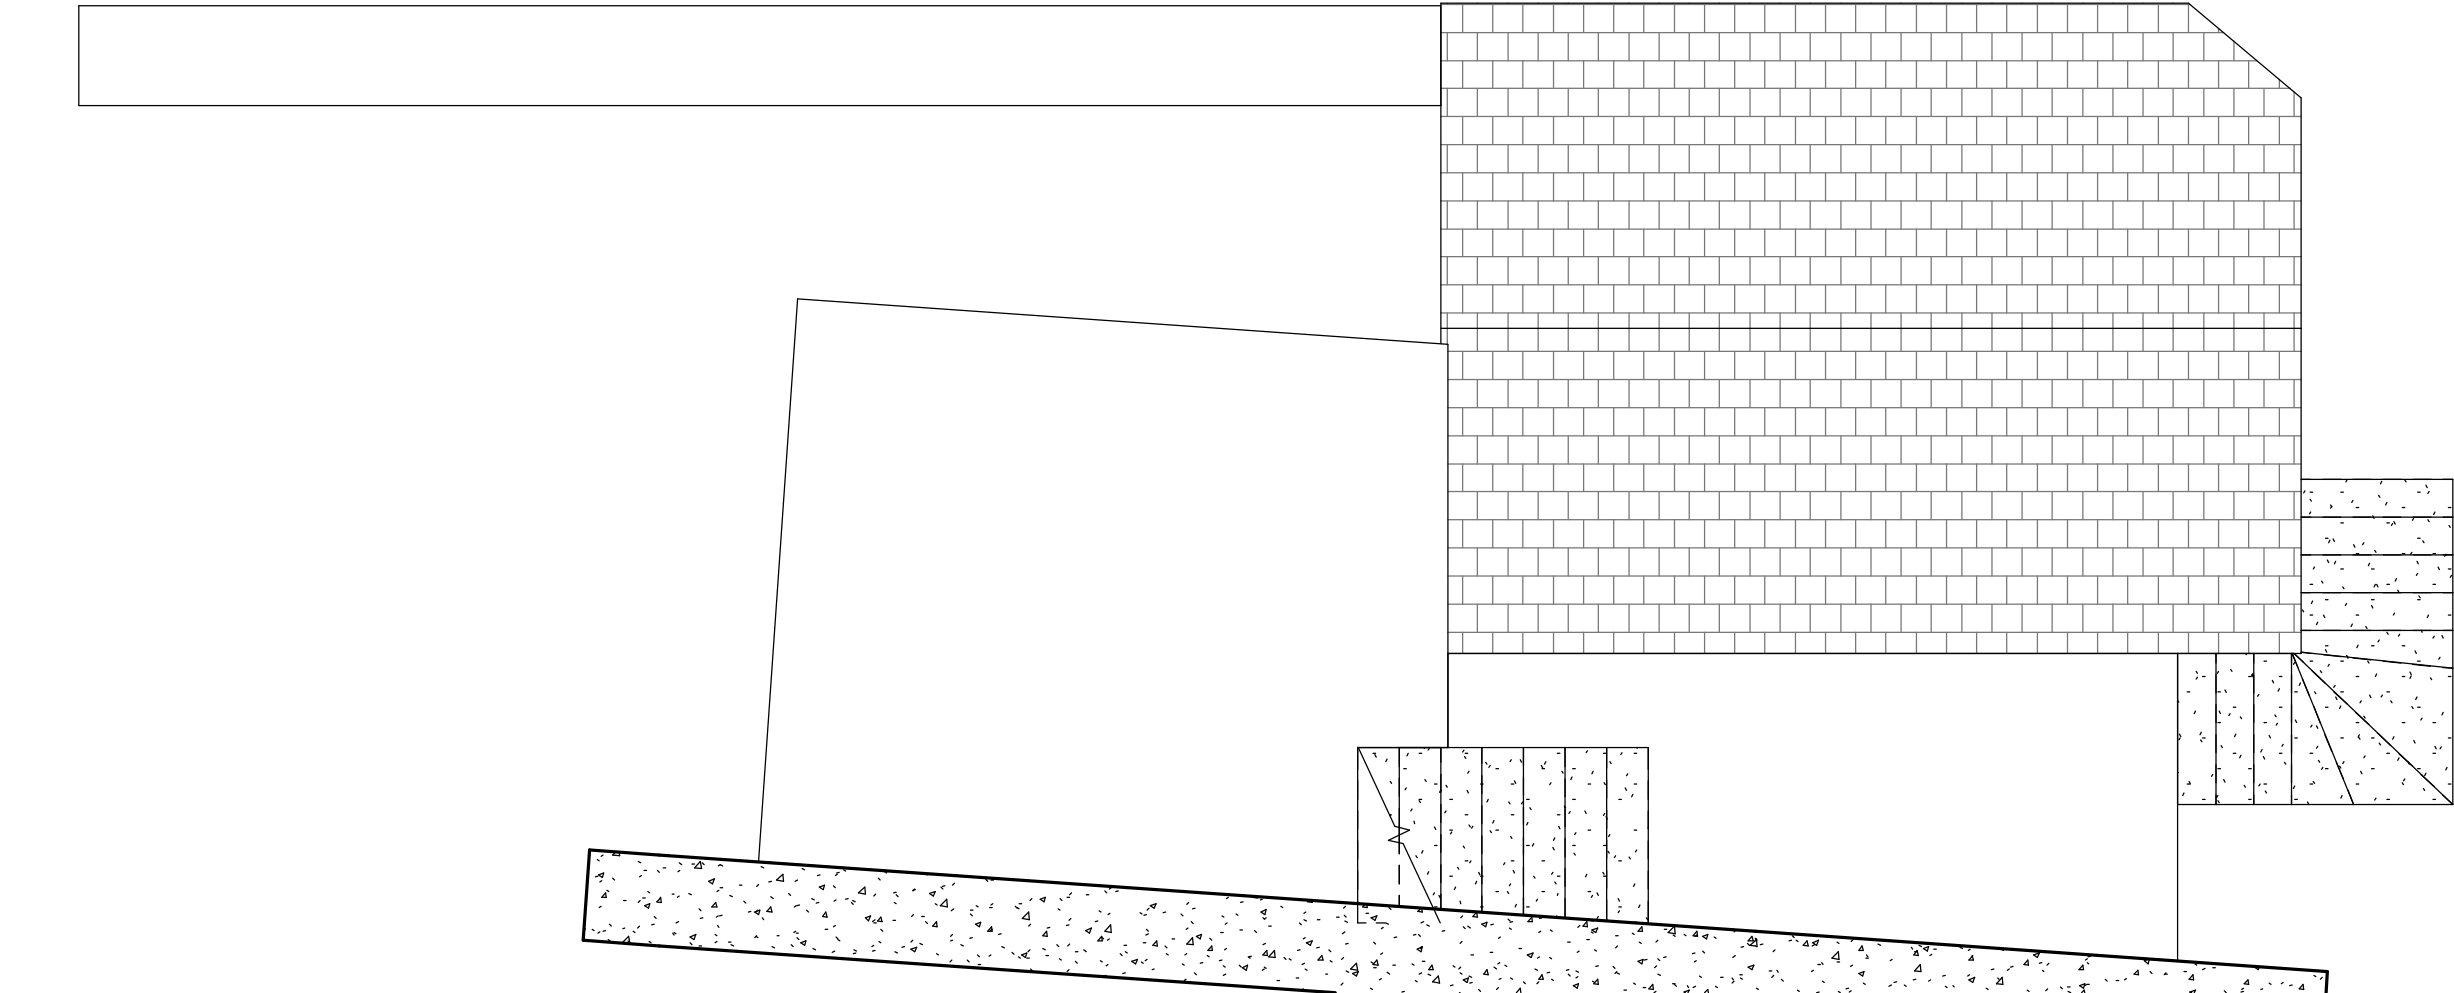


1 0 PROPOSED GROUND FLOOR
1 : 50

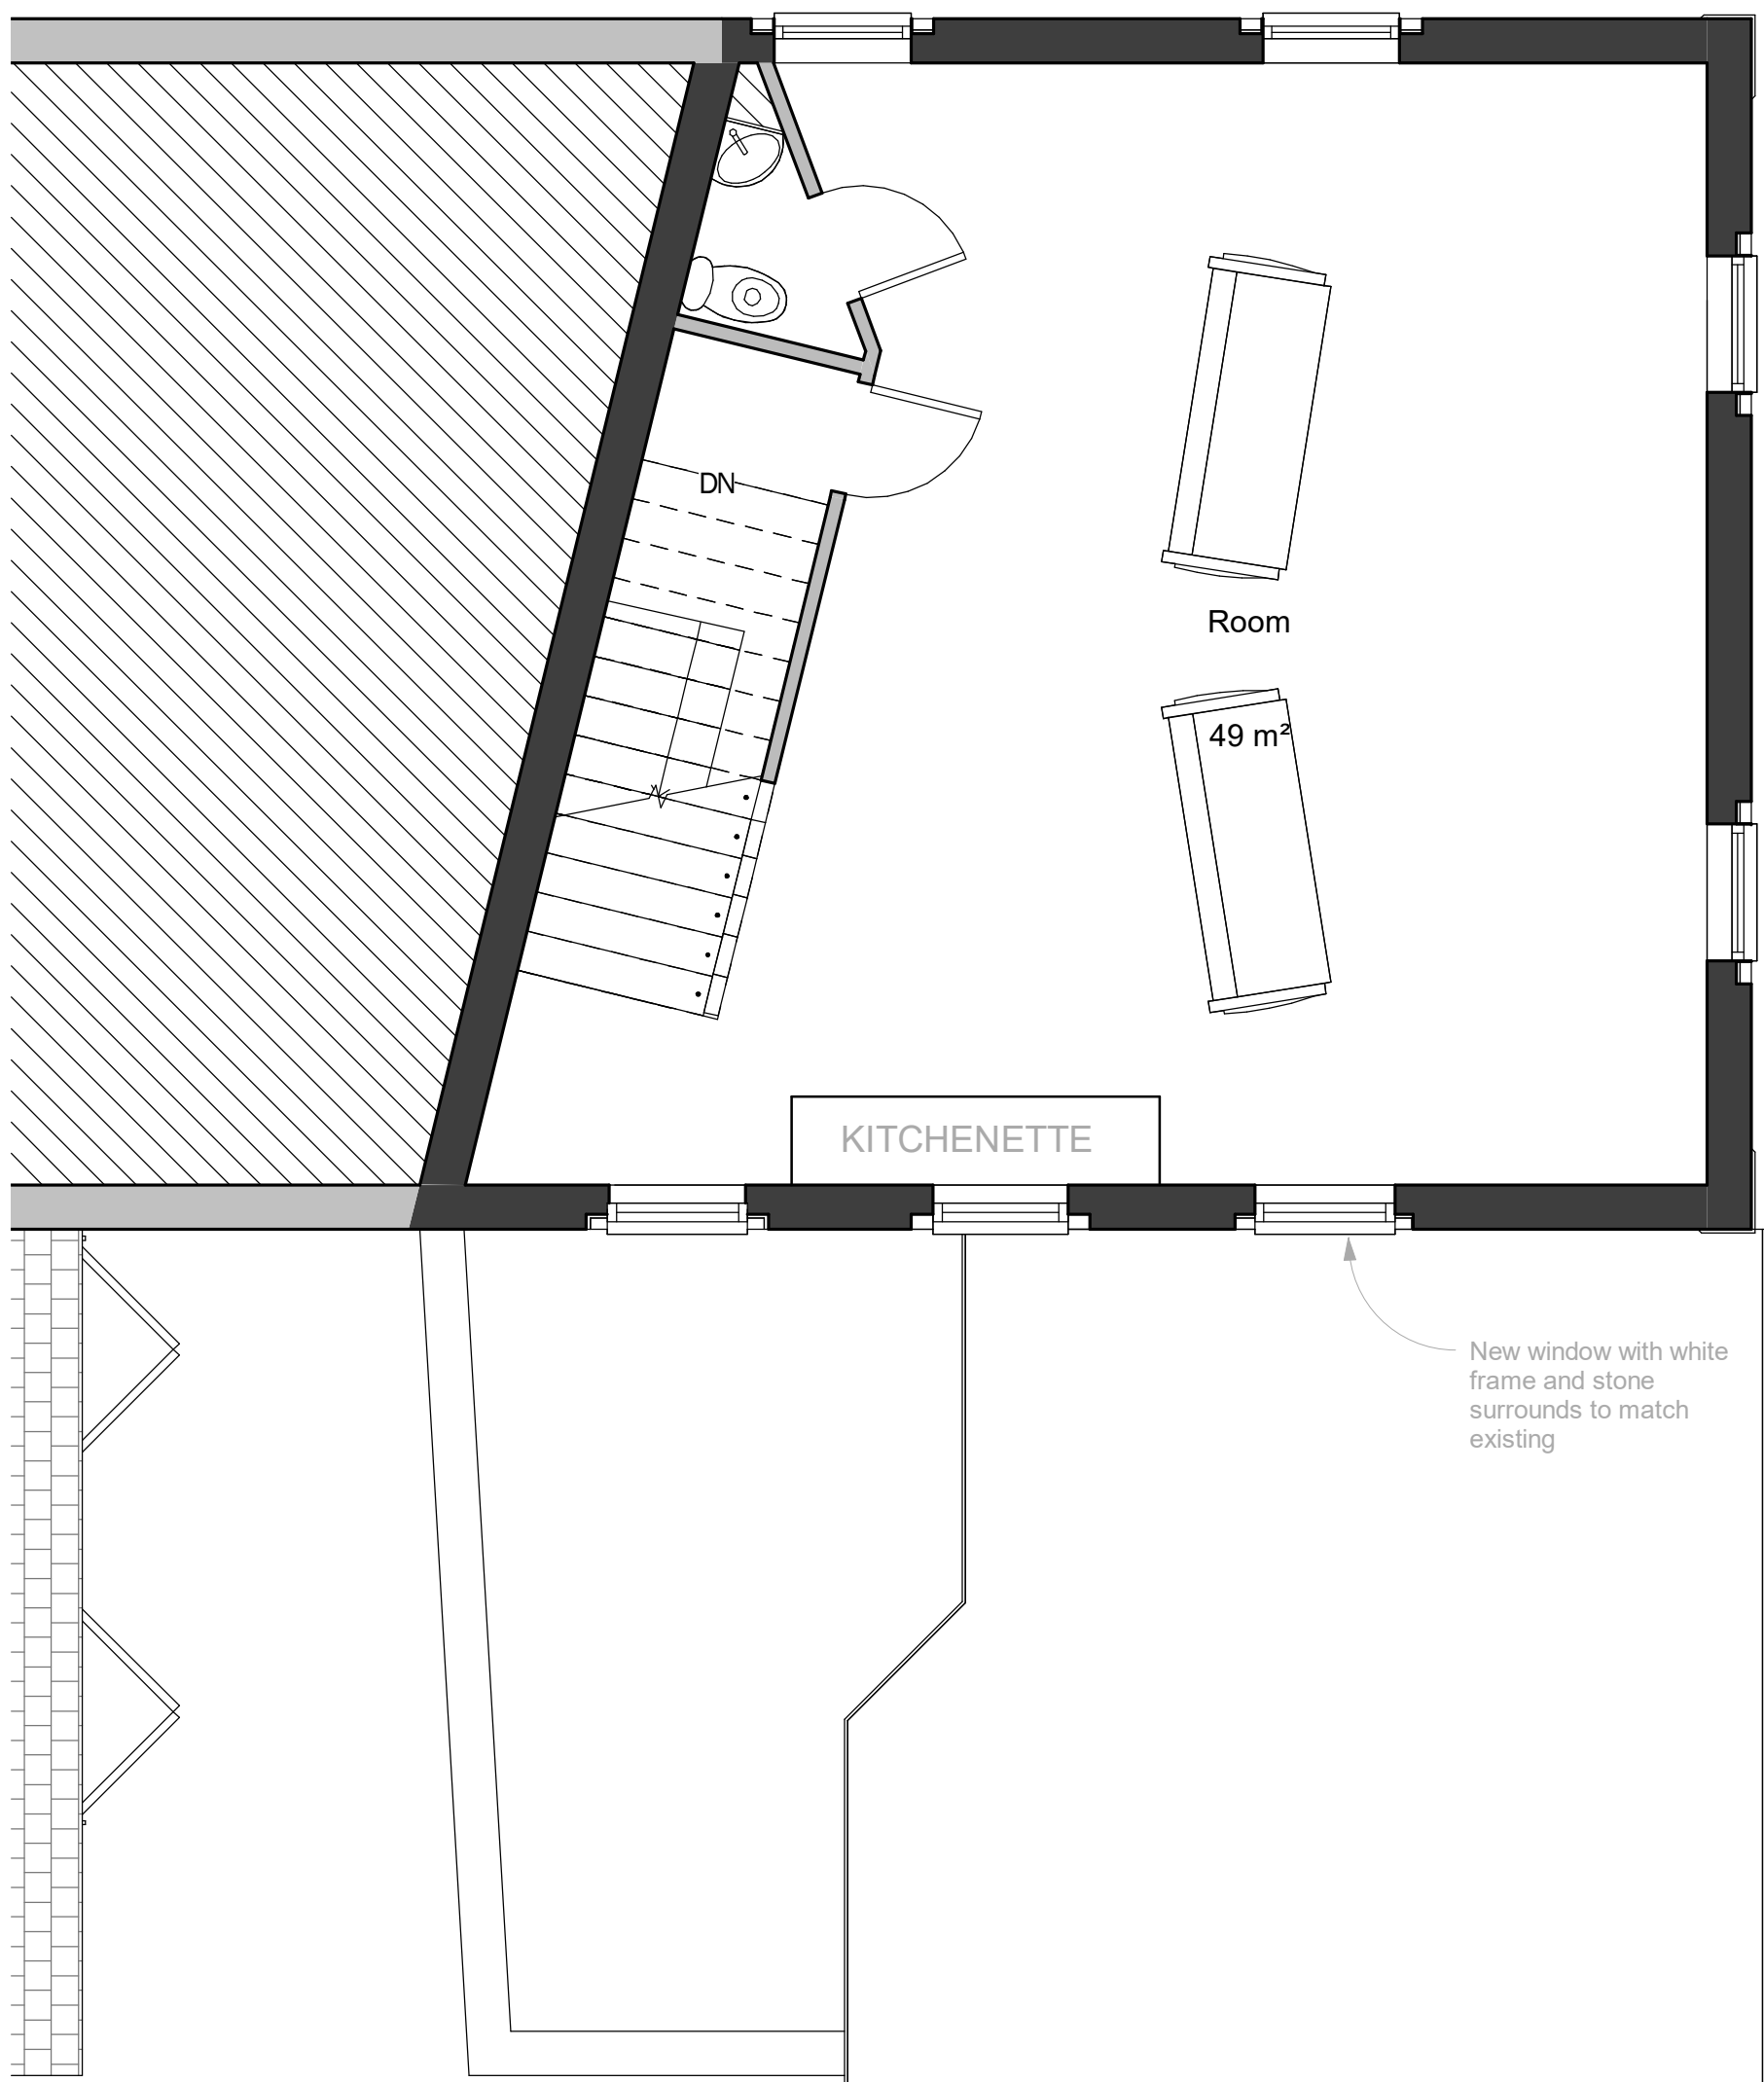

2 1 PROPOSED FIRST FLOOR
1 : 50

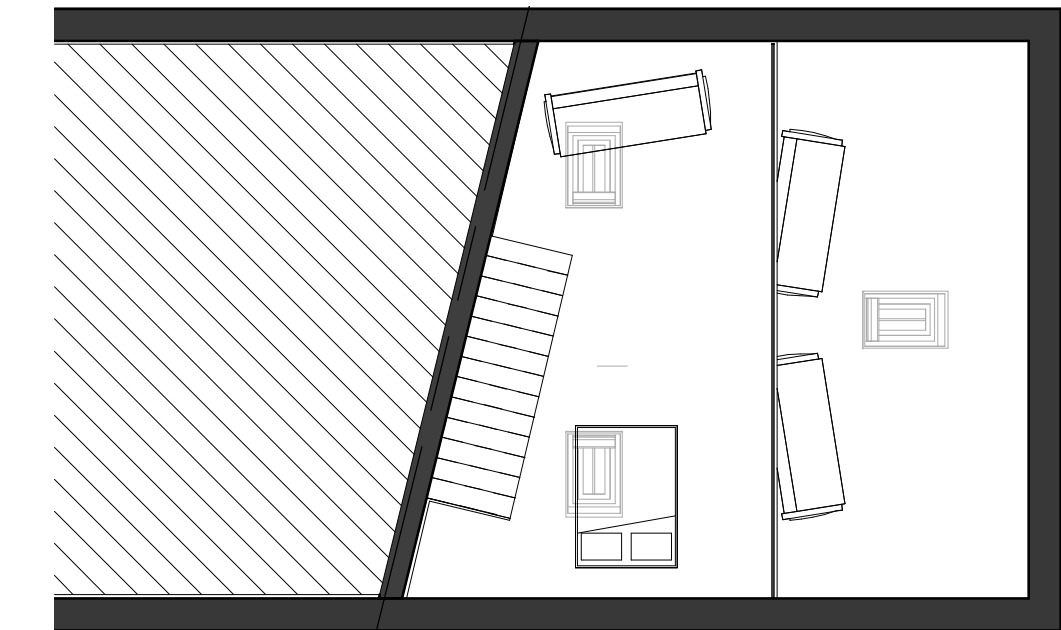

3 2 PROPOSED MEZZANINE
1 : 100

Peter Hitchen
Architects

Marathon House
The Sidings Business Park
Whalley, BB7 9SE

01254 823 885

www.peterhitchenarchitects.co.uk

NOTES:
Raised patio to be subject of future application to confirm lawfulness



No.	Description	Date
A	PLANNING REVISION 1	09-03-2021
B	PLANNING REVISION 2	12-04-2021
C	PLANNING RE-SUBMISSION	26-05-2021
D	PLANNING REVISION 3	28-06-2021

CLIENT:

Mr & Mrs Johnson

PROJECT:

2 Bridge End, Whalley

SHEET:

PROPOSED PLANS

Project number
PHA/465

Date
28-06-2021

Drawn by
SW

Checked by
PH

A104

Scale
As indicated

Sheet size
A1