





TYPE A - SEMI - FRONT ELEVATION - 1:200

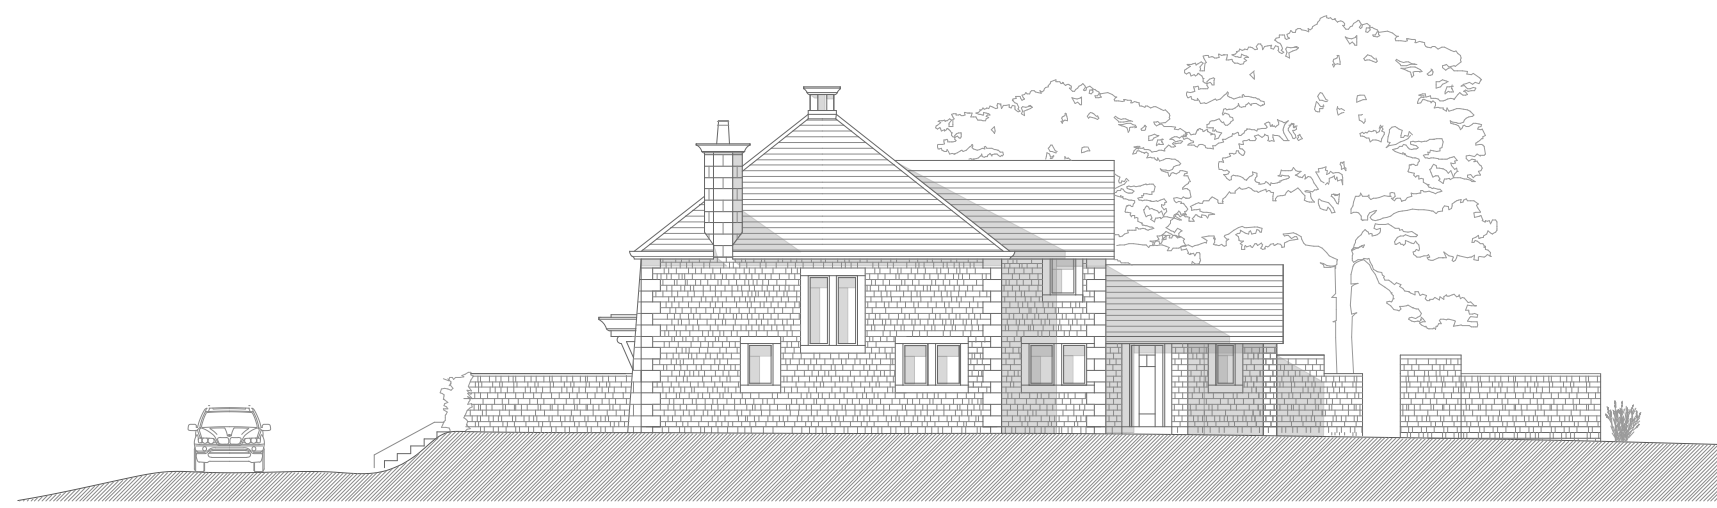


SIDE ELEVATION - 1:200




REAR ELEVATION - 1:200

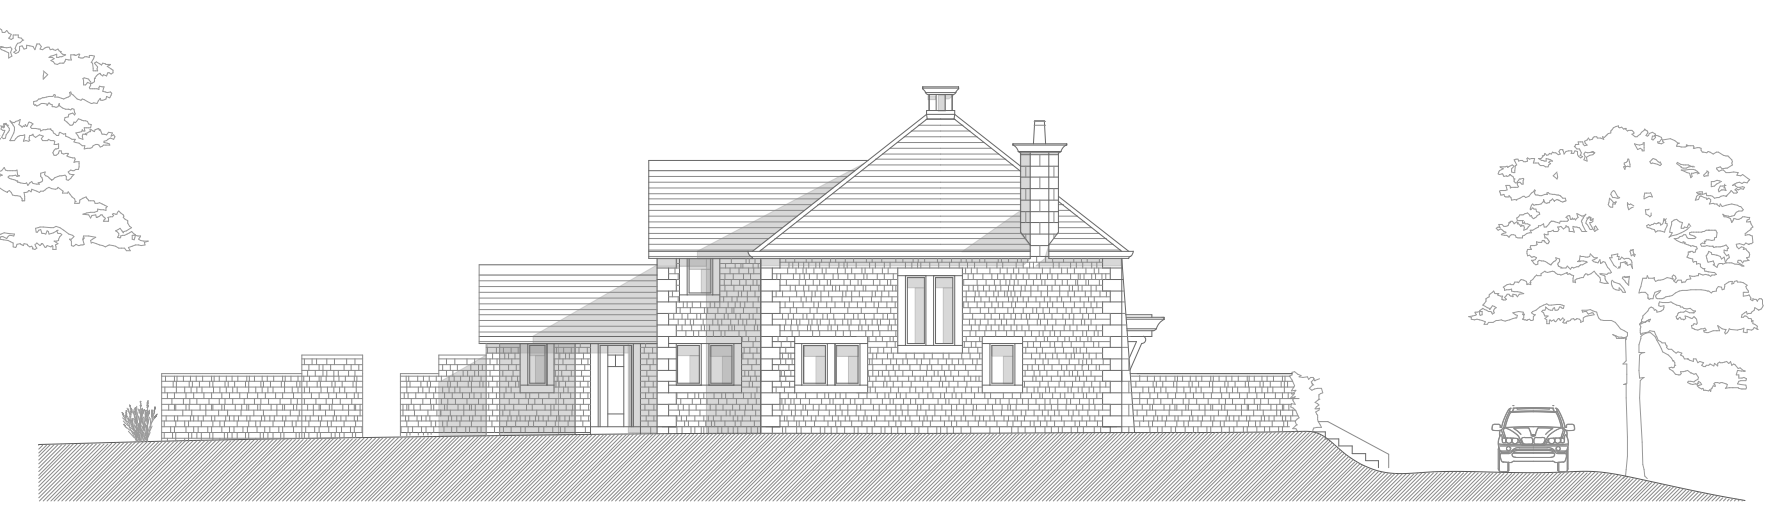


SIDE ELEVATION - 1:200

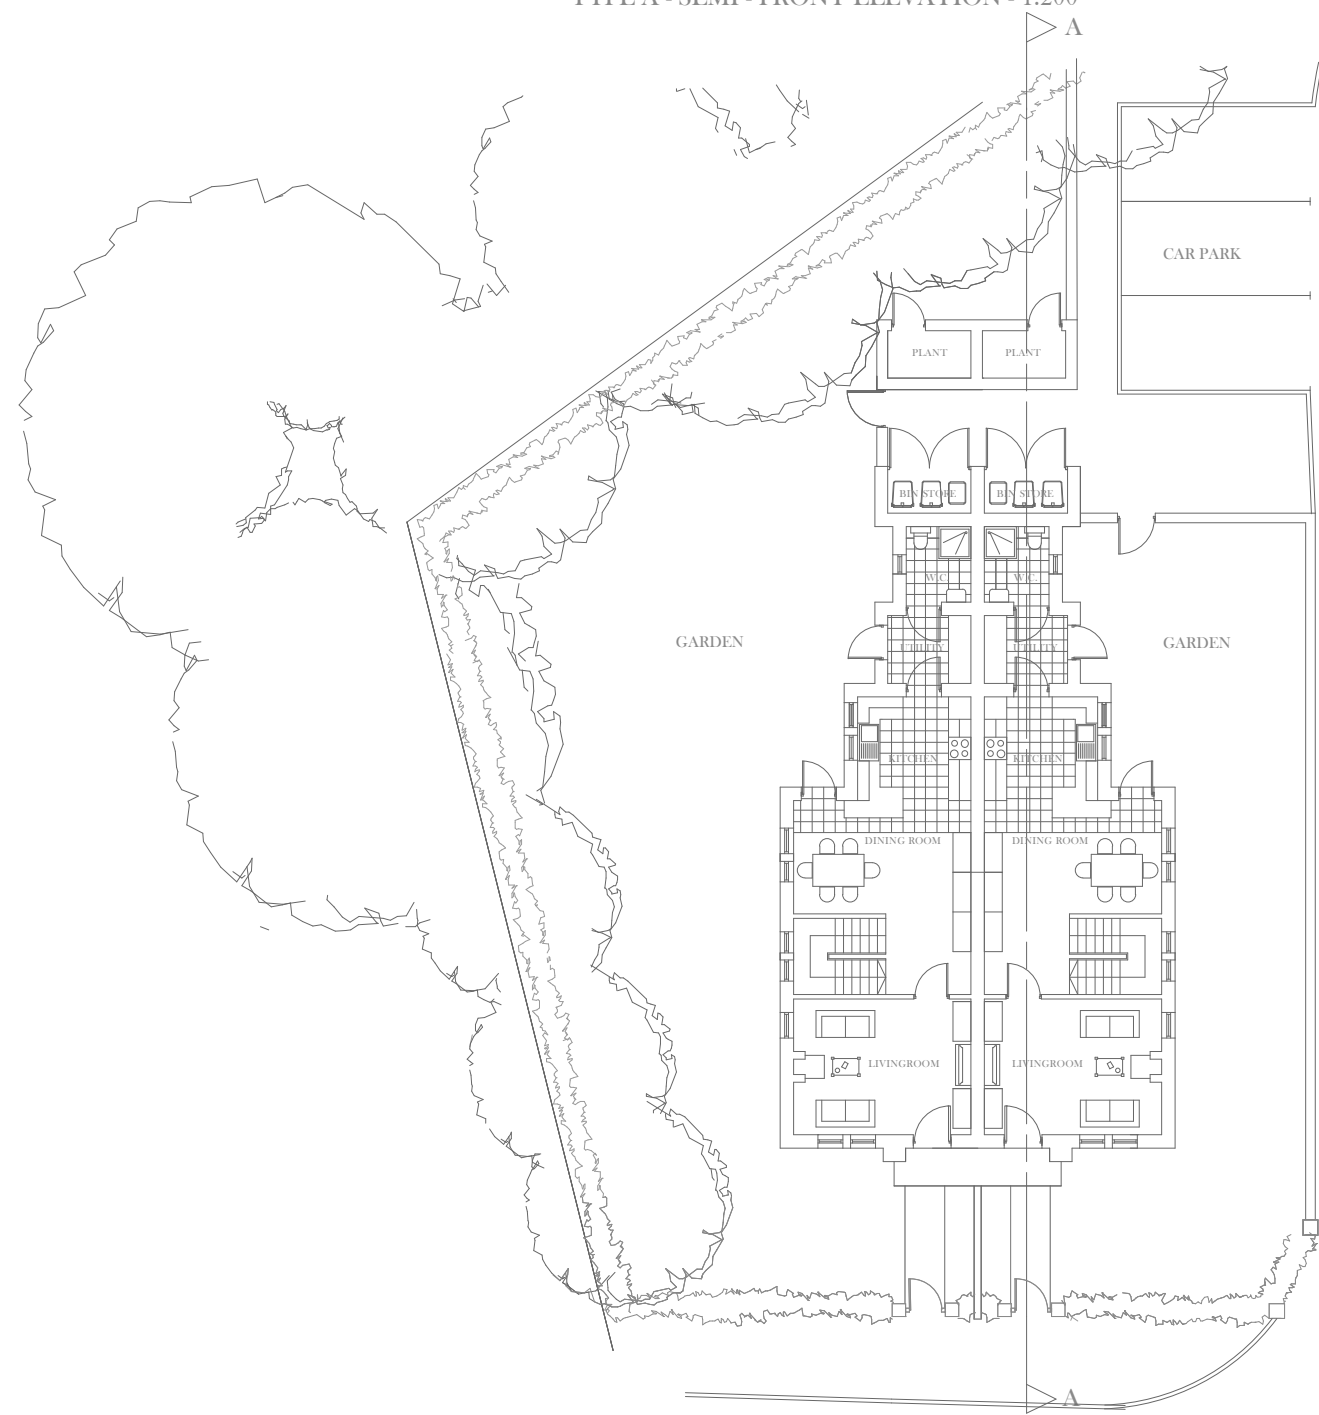

TYPE A - SEMI - GROUND FLOOR & SITE LAYOUT PLAN - 1:200

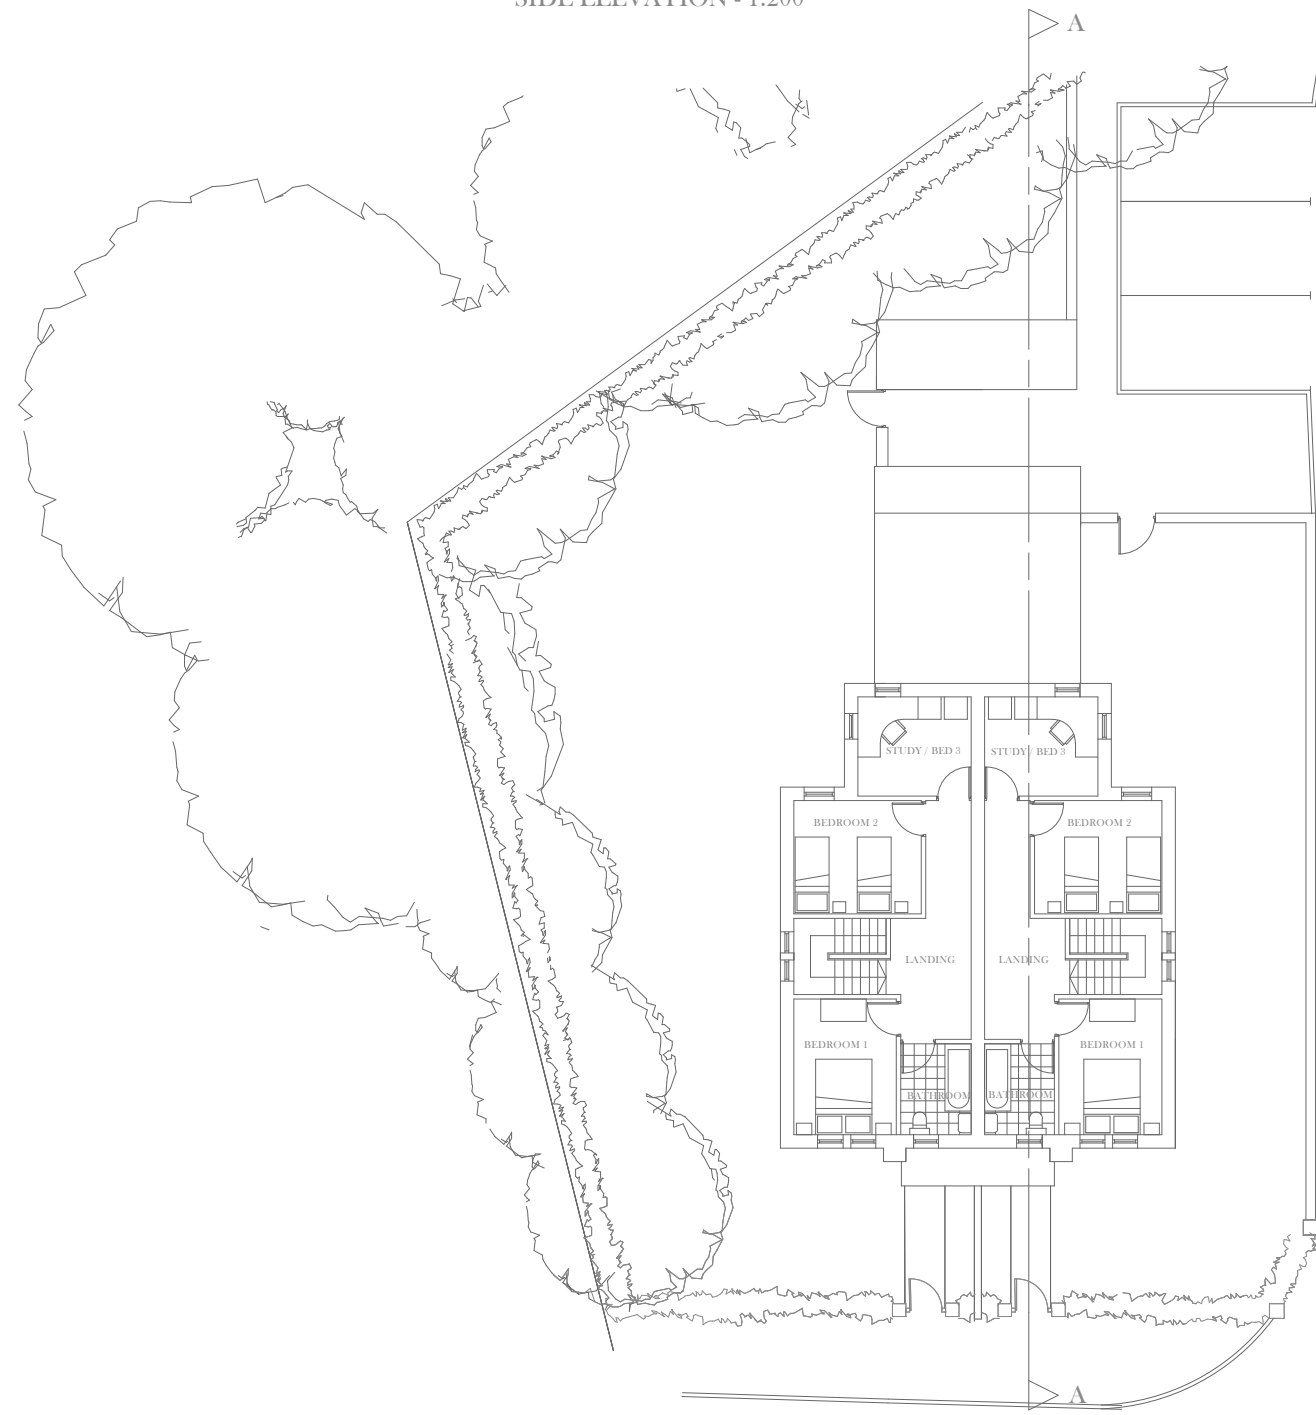


TYPE A - SEMI - FIRST FLOOR & SITE LAYOUT PLAN - 1:200

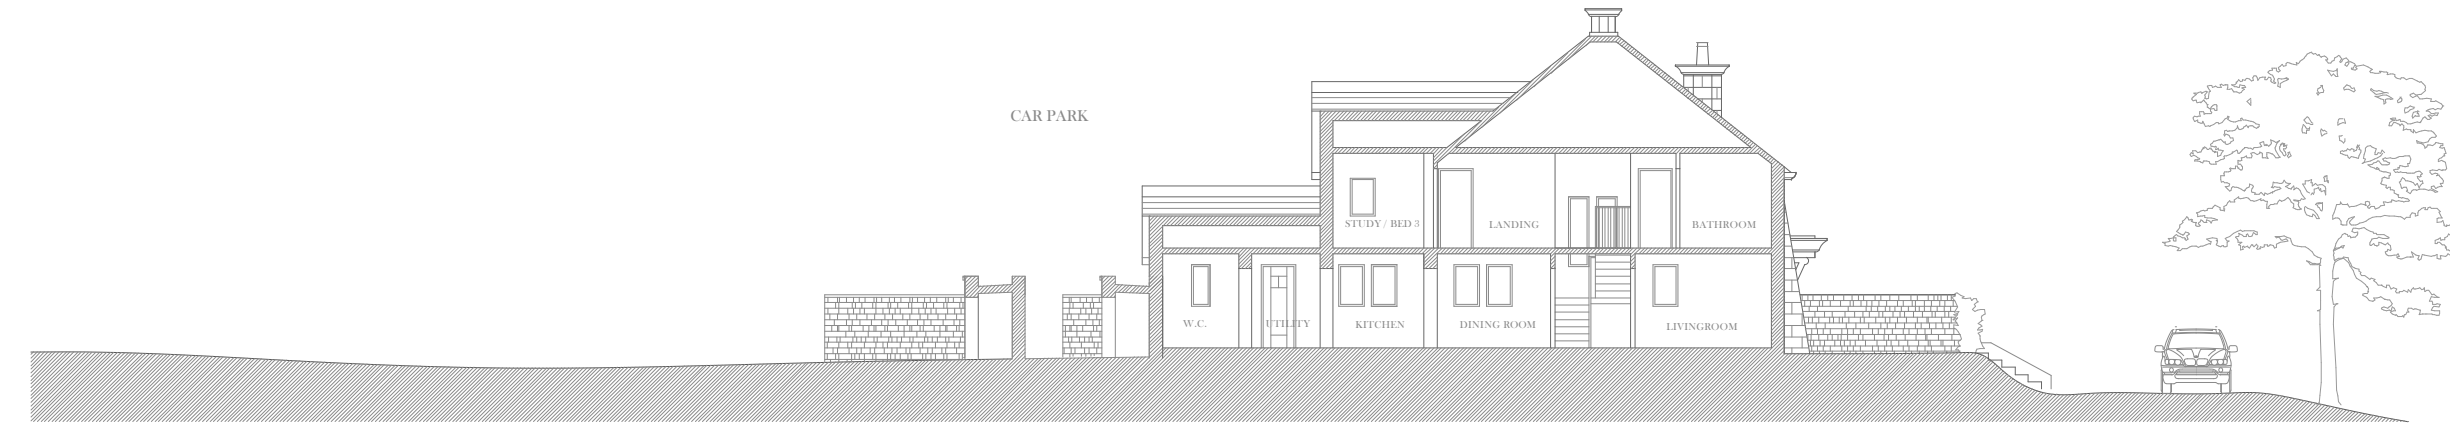

SECTION A-A - 1:200




TYPE B - TERRACE - FRONT ELEVATION - 1:200

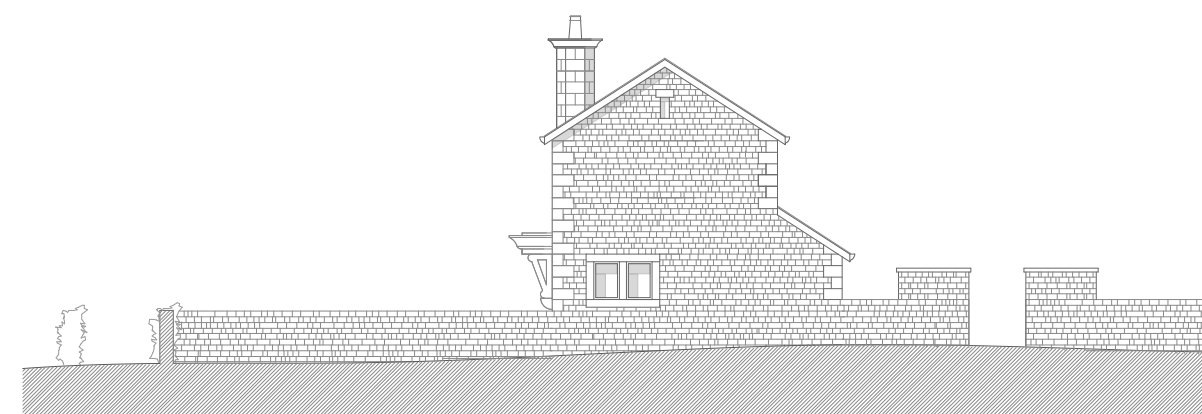


SIDE ELEVATION - 1:200




REAR ELEVATION - 1:200

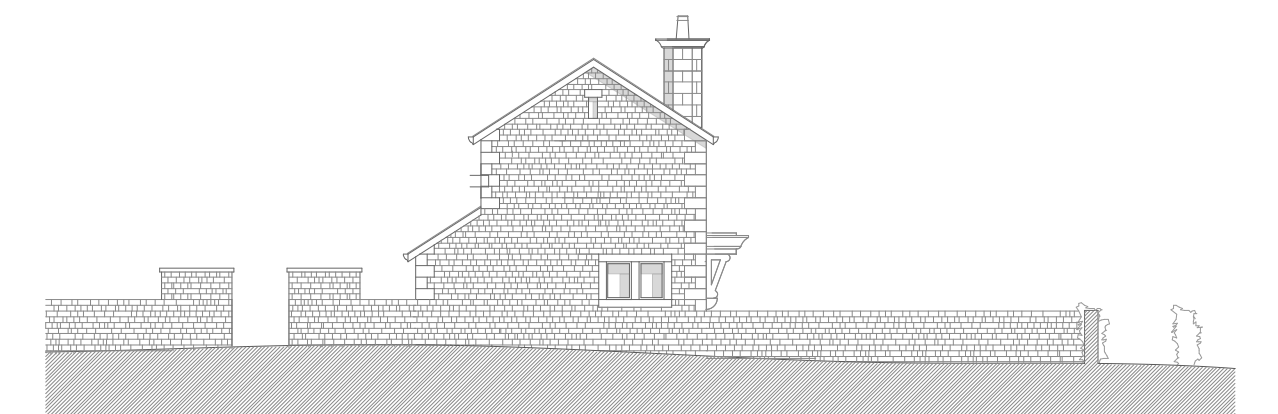


SIDE ELEVATION - 1:200

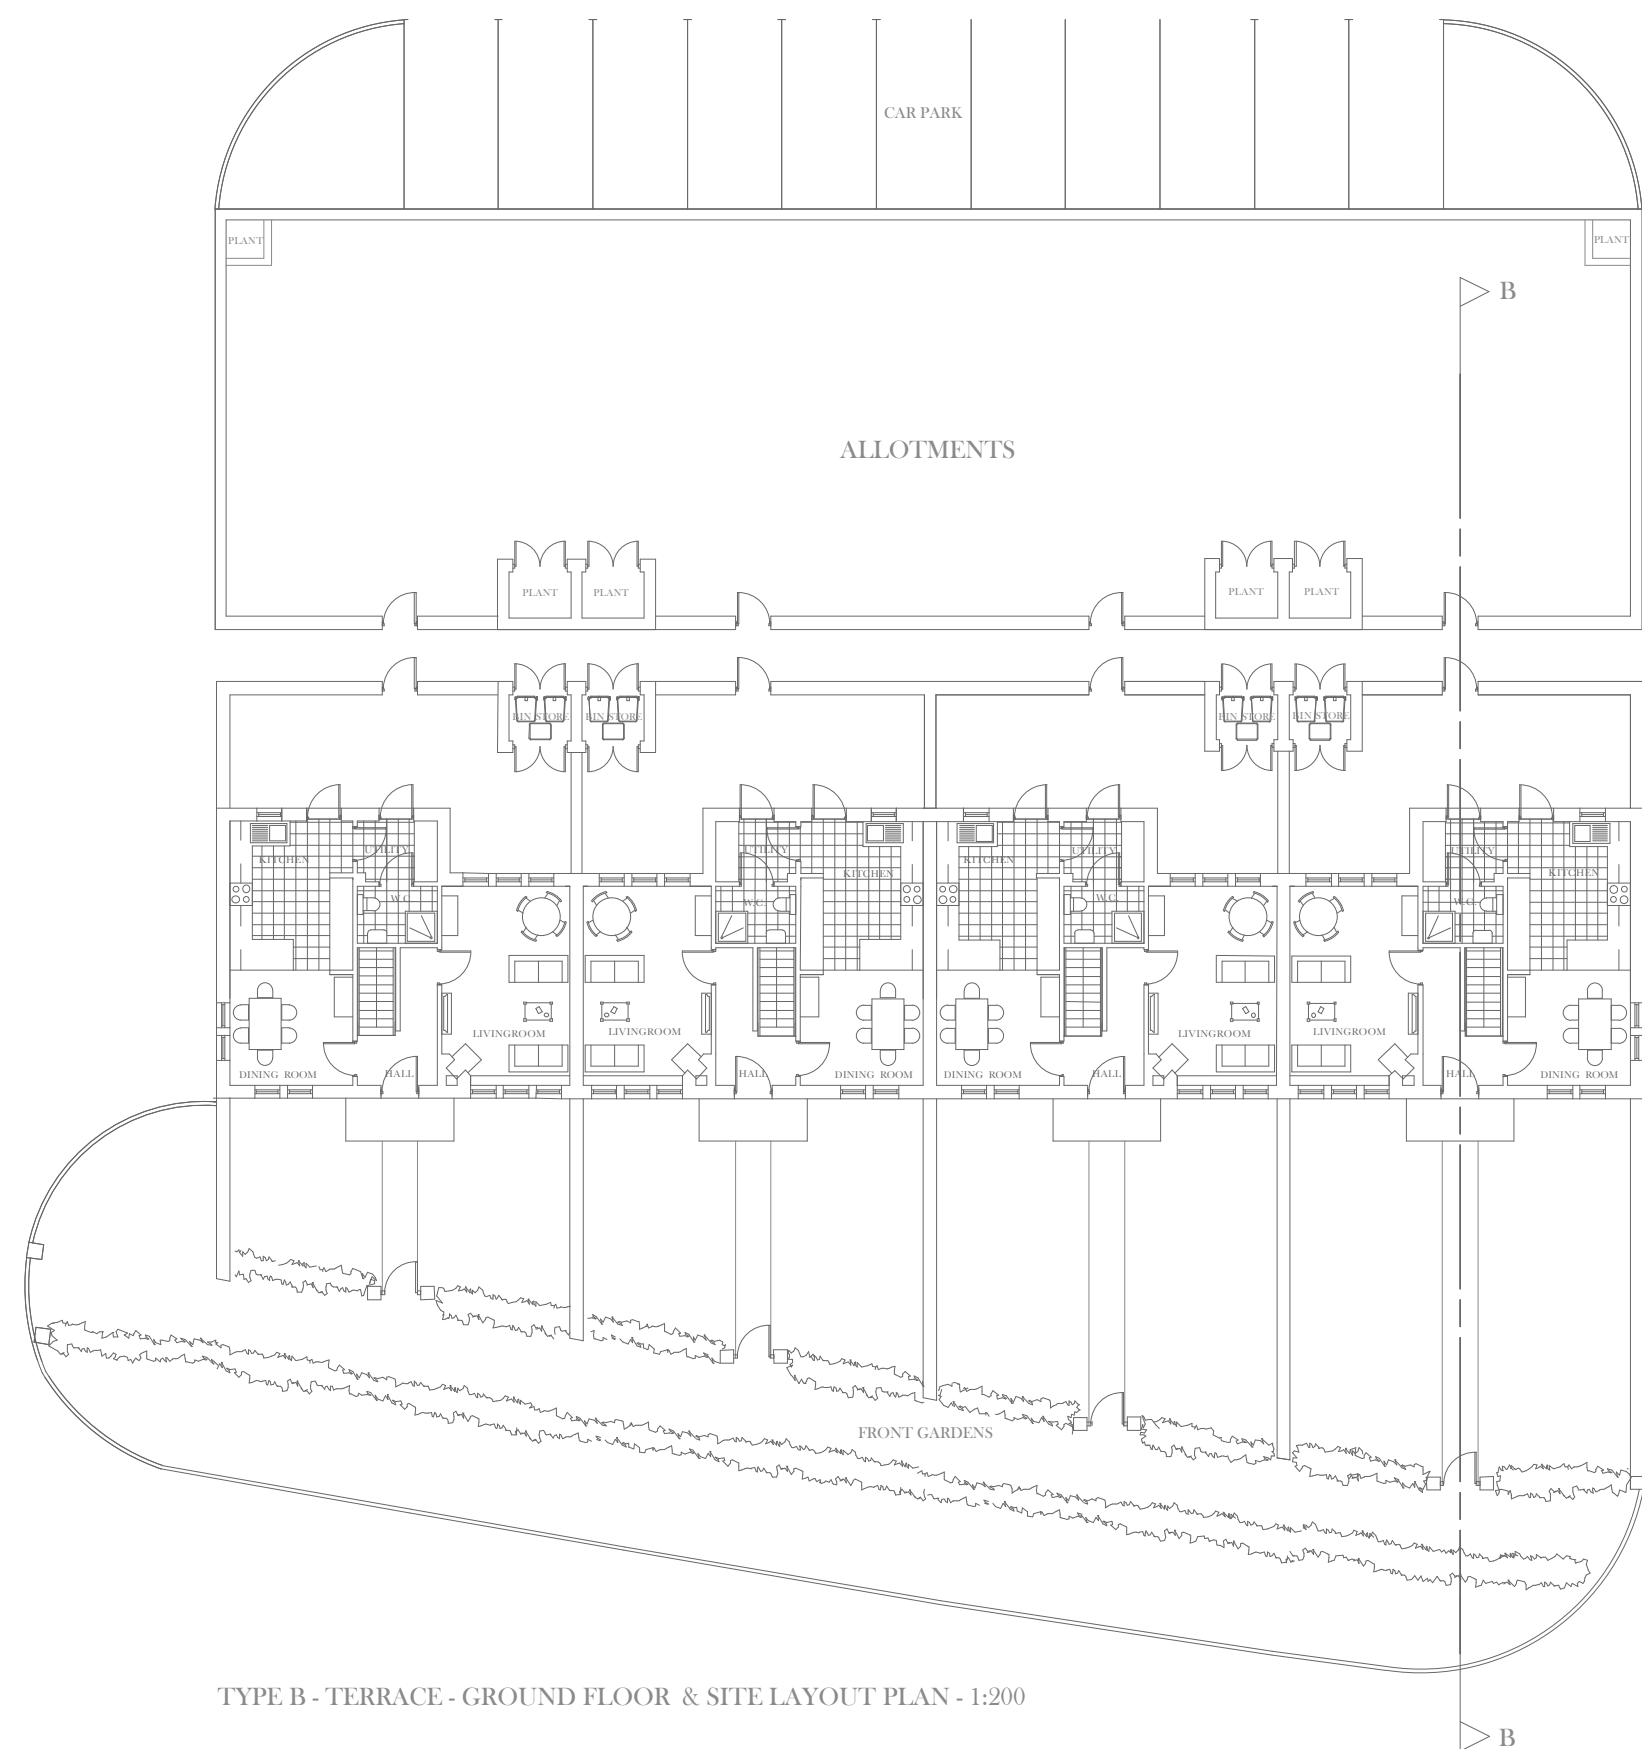

TYPE B - TERRACE - GROUND FLOOR & SITE LAYOUT PLAN - 1:200

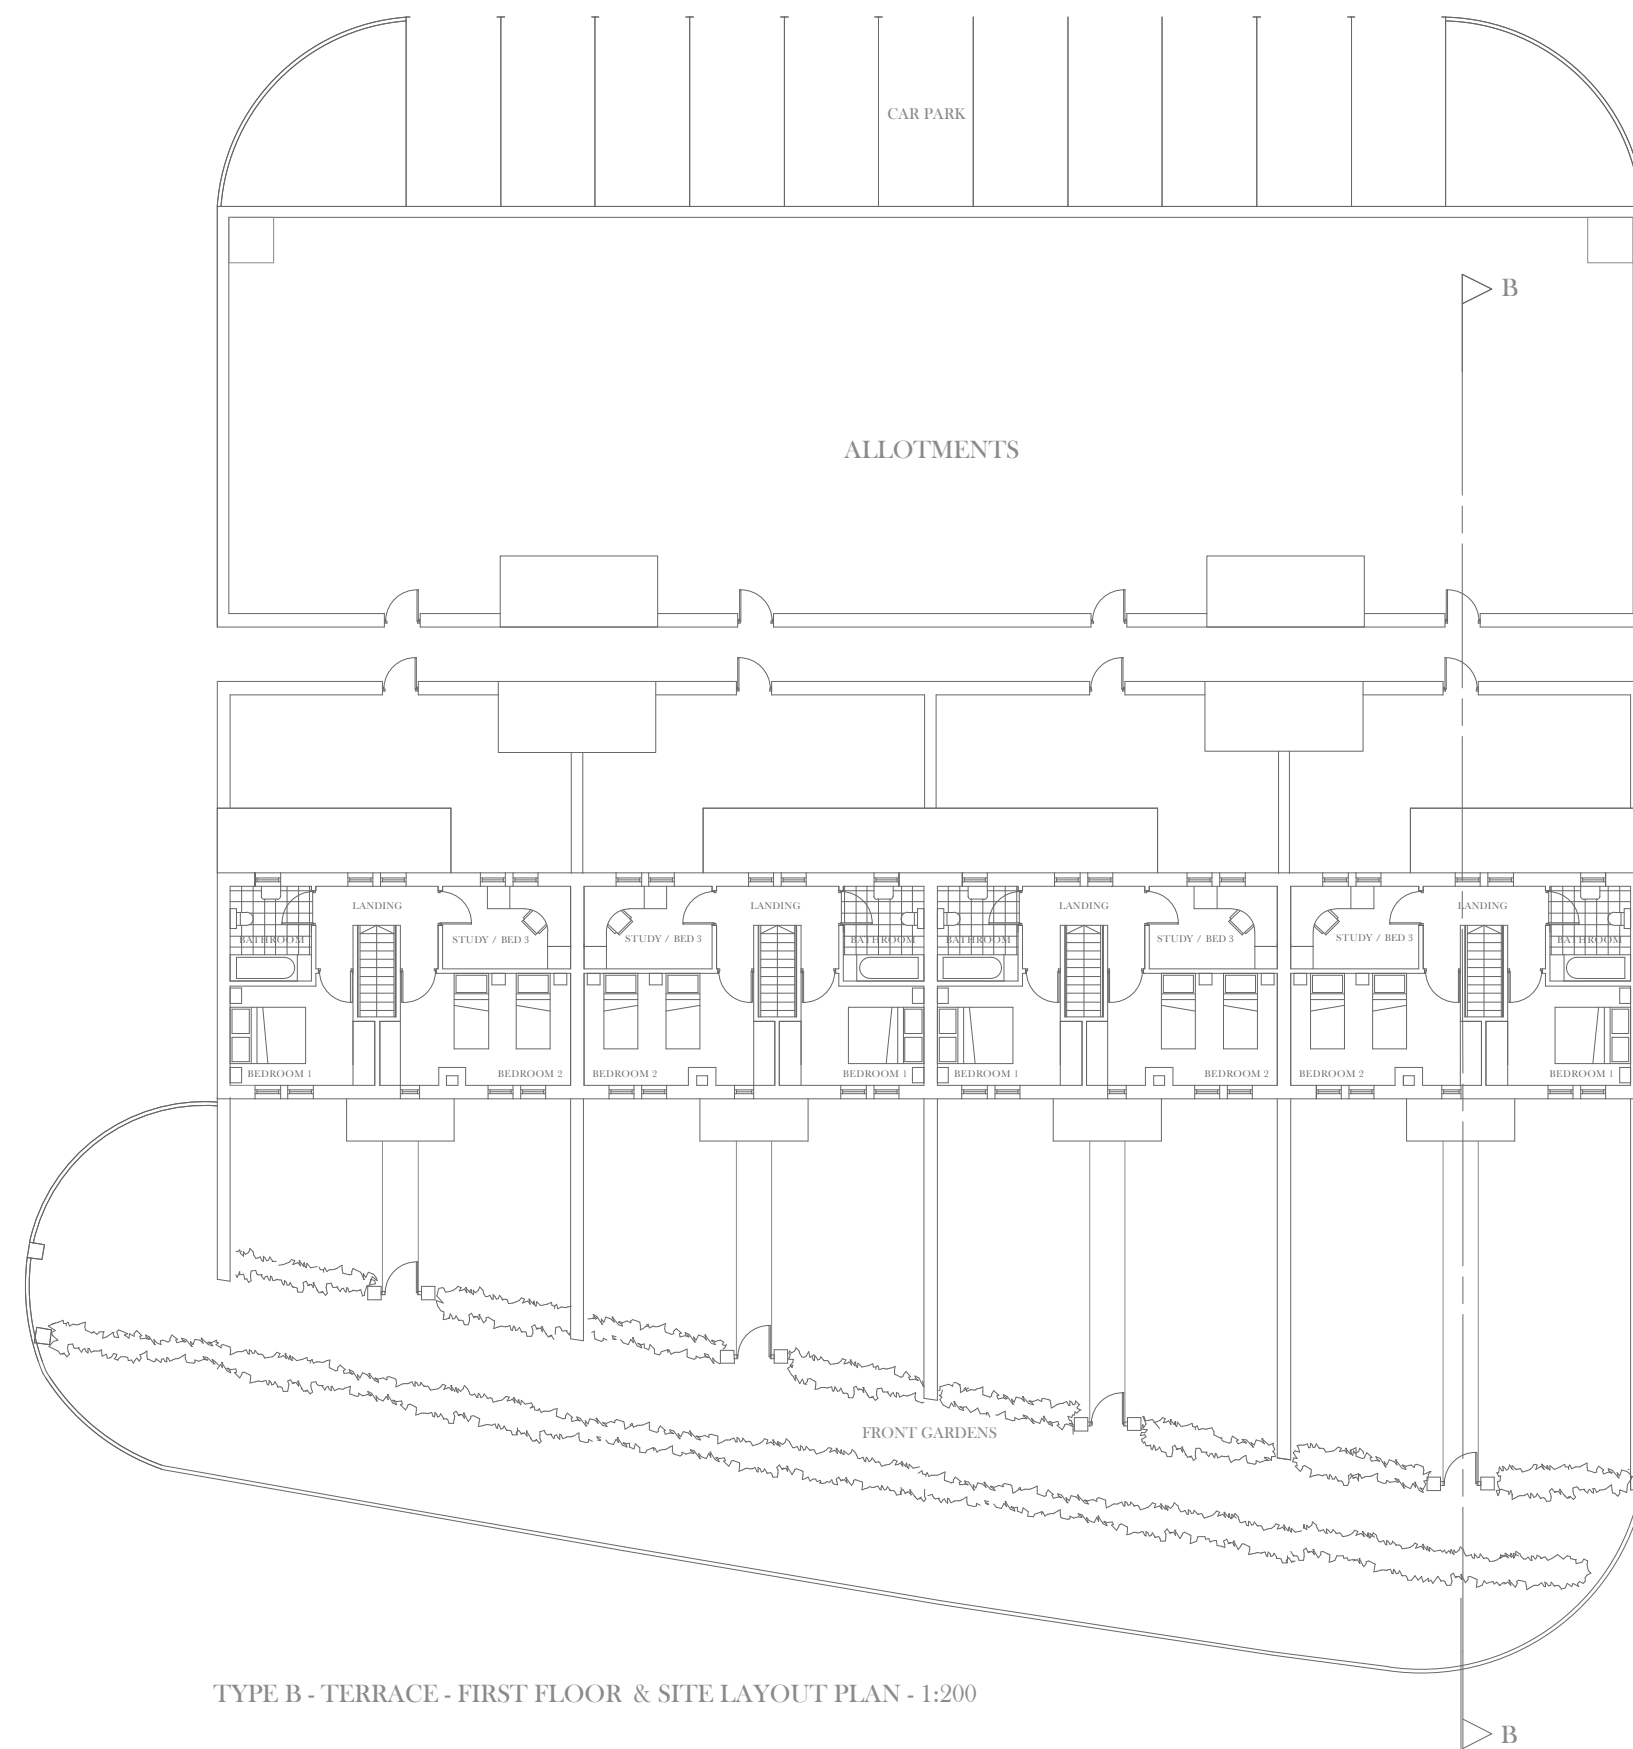

TYPE B - TERRACE - FIRST FLOOR & SITE LAYOUT PLAN - 1:200

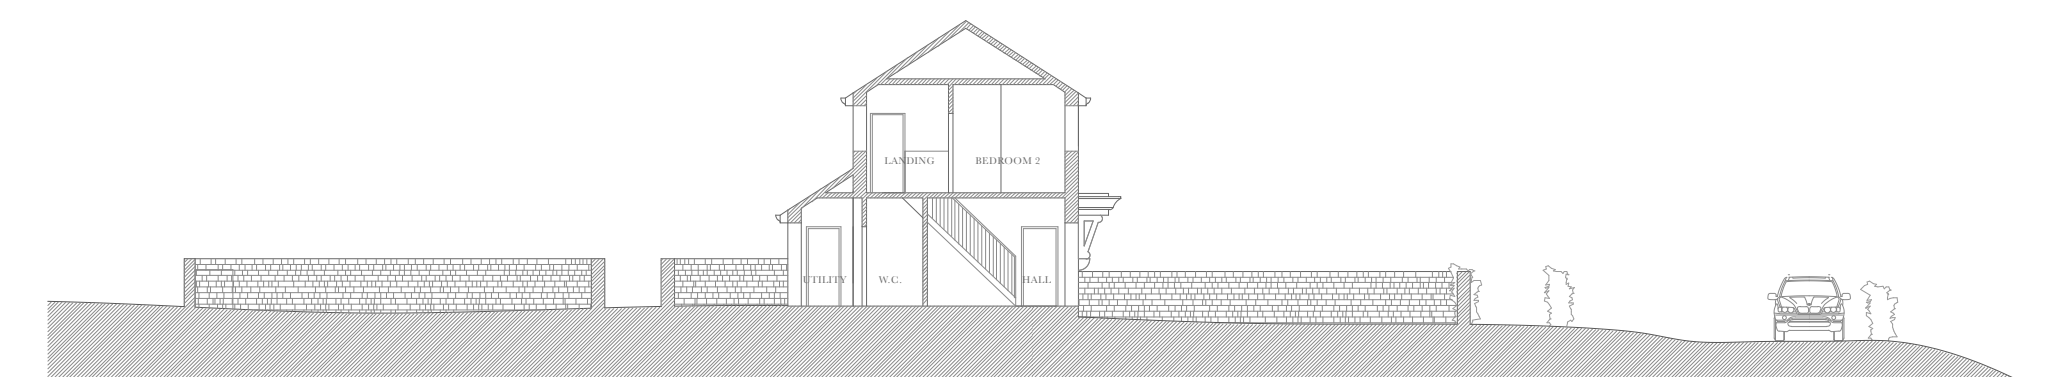

SECTION B-B - 1:200



TITLE	SCALE	DUNSTON BRIDGE
NORTH SITE -	1:200 at A1	PLANNING
PHASE 1		
PROPOSED PLANS	DATE	
& ELEVATIONS	01/05/10	
NUMBER	DRAWN	FRANKIE ROBERTS ARCHITECTS
119	RJF	17 WINGFIELD SQUARE, PRESTON PR1 3JF
		T 01772 562221 E architects@frankieroberts.com

