




TYPE C - TERRACE - FRONT ELEVATION - 1:200




SIDE ELEVATION - 1:200




REAR ELEVATION - 1:200

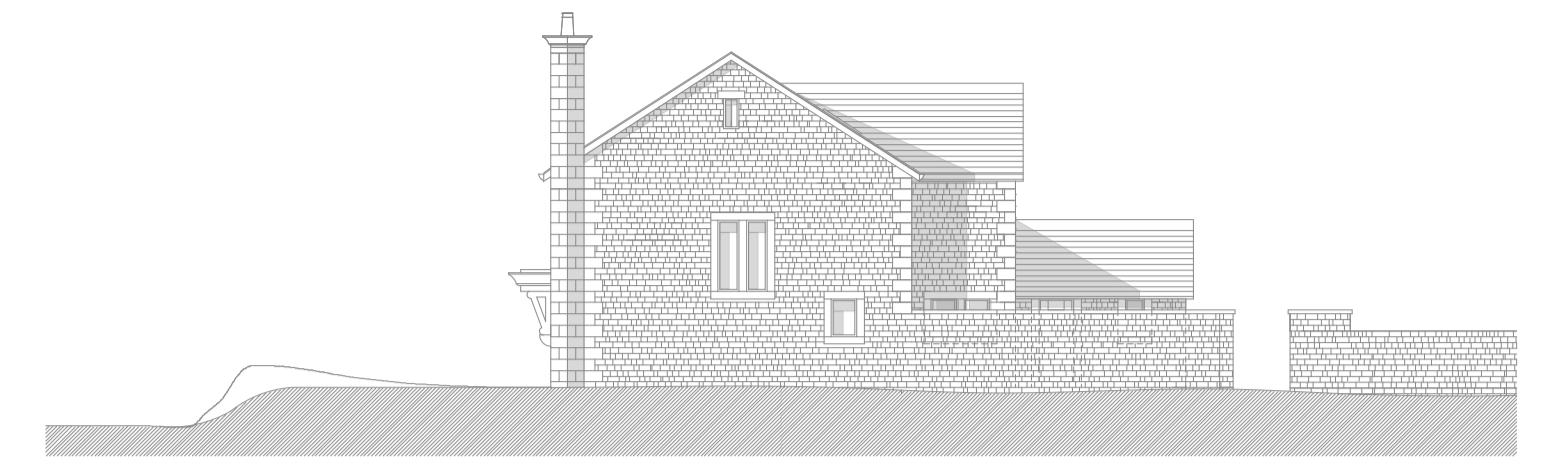


SIDE ELEVATION - 1:200

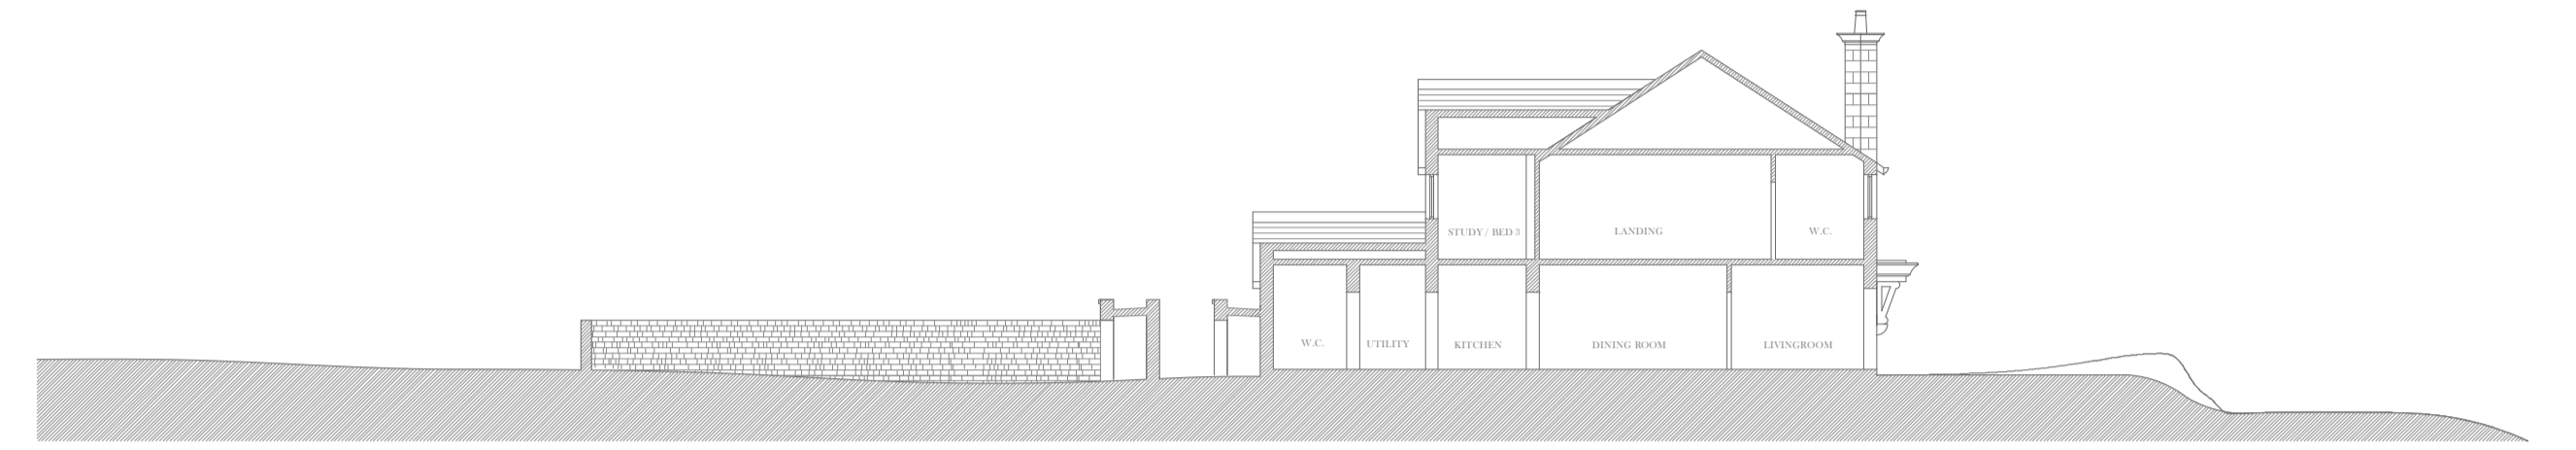

SECTION A - A - 1:200

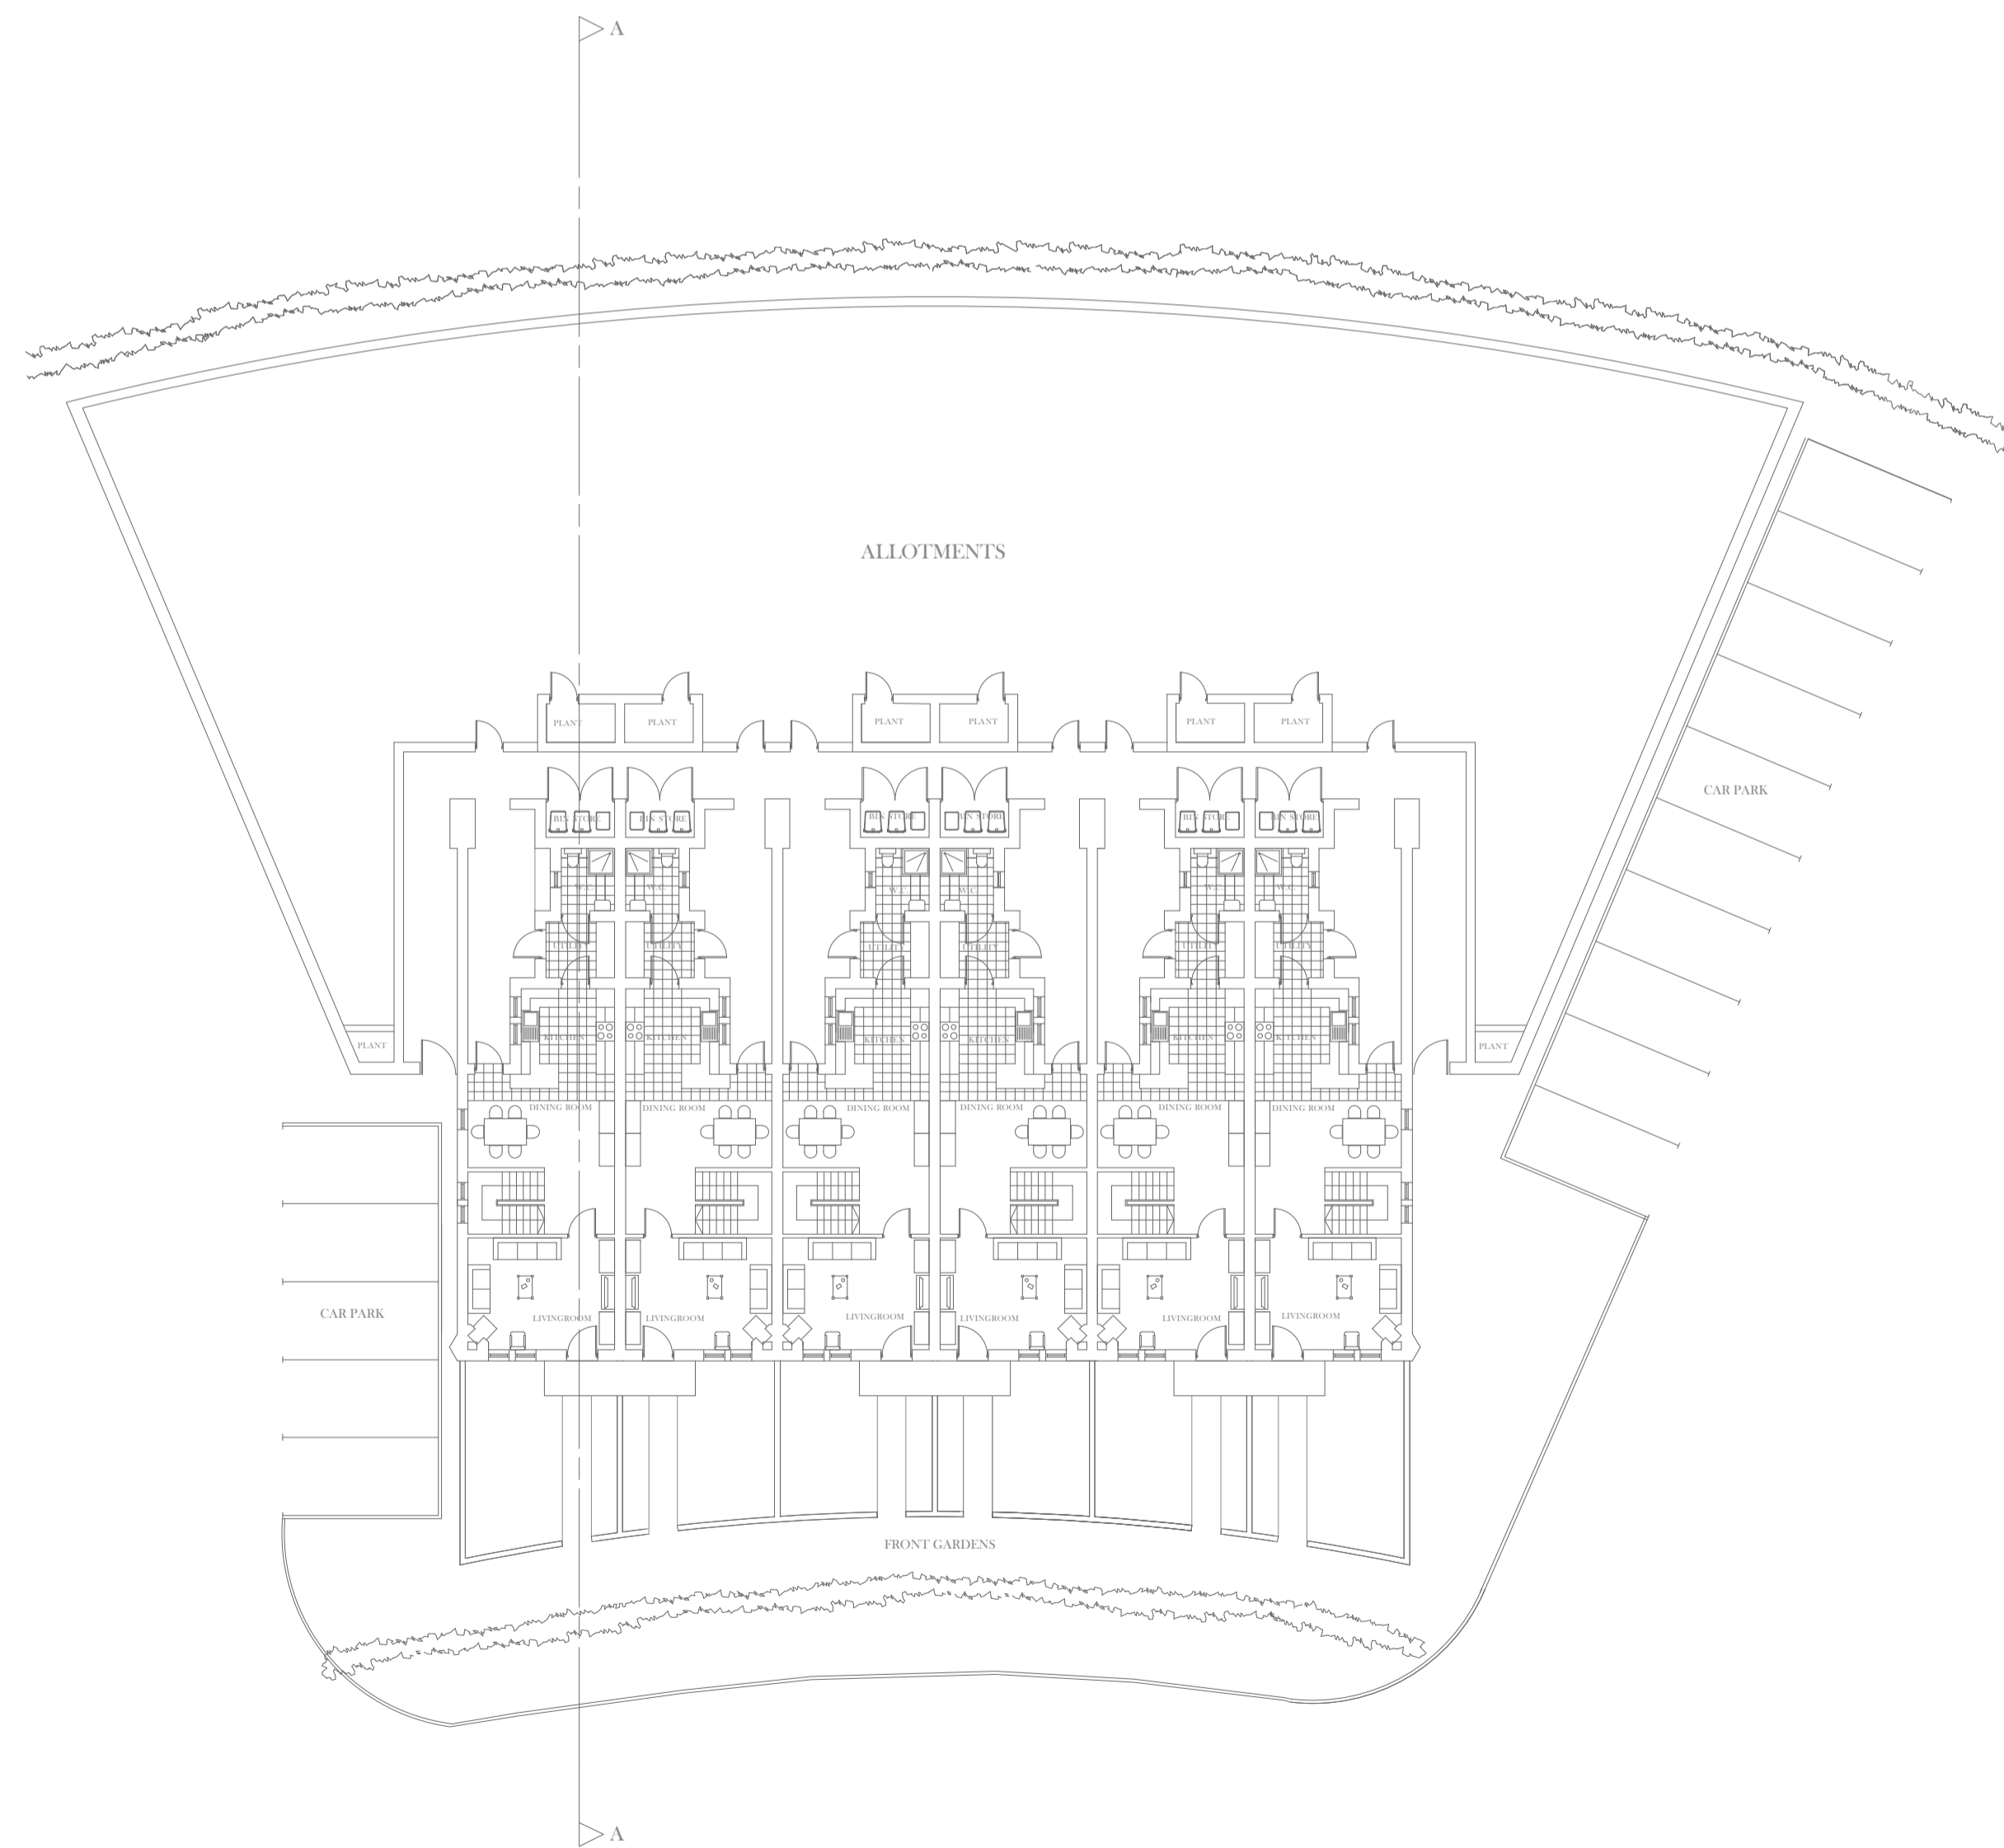

TYPE C - TERRACE - GROUND FLOOR PLAN & SITE LAYOUT - 1:200

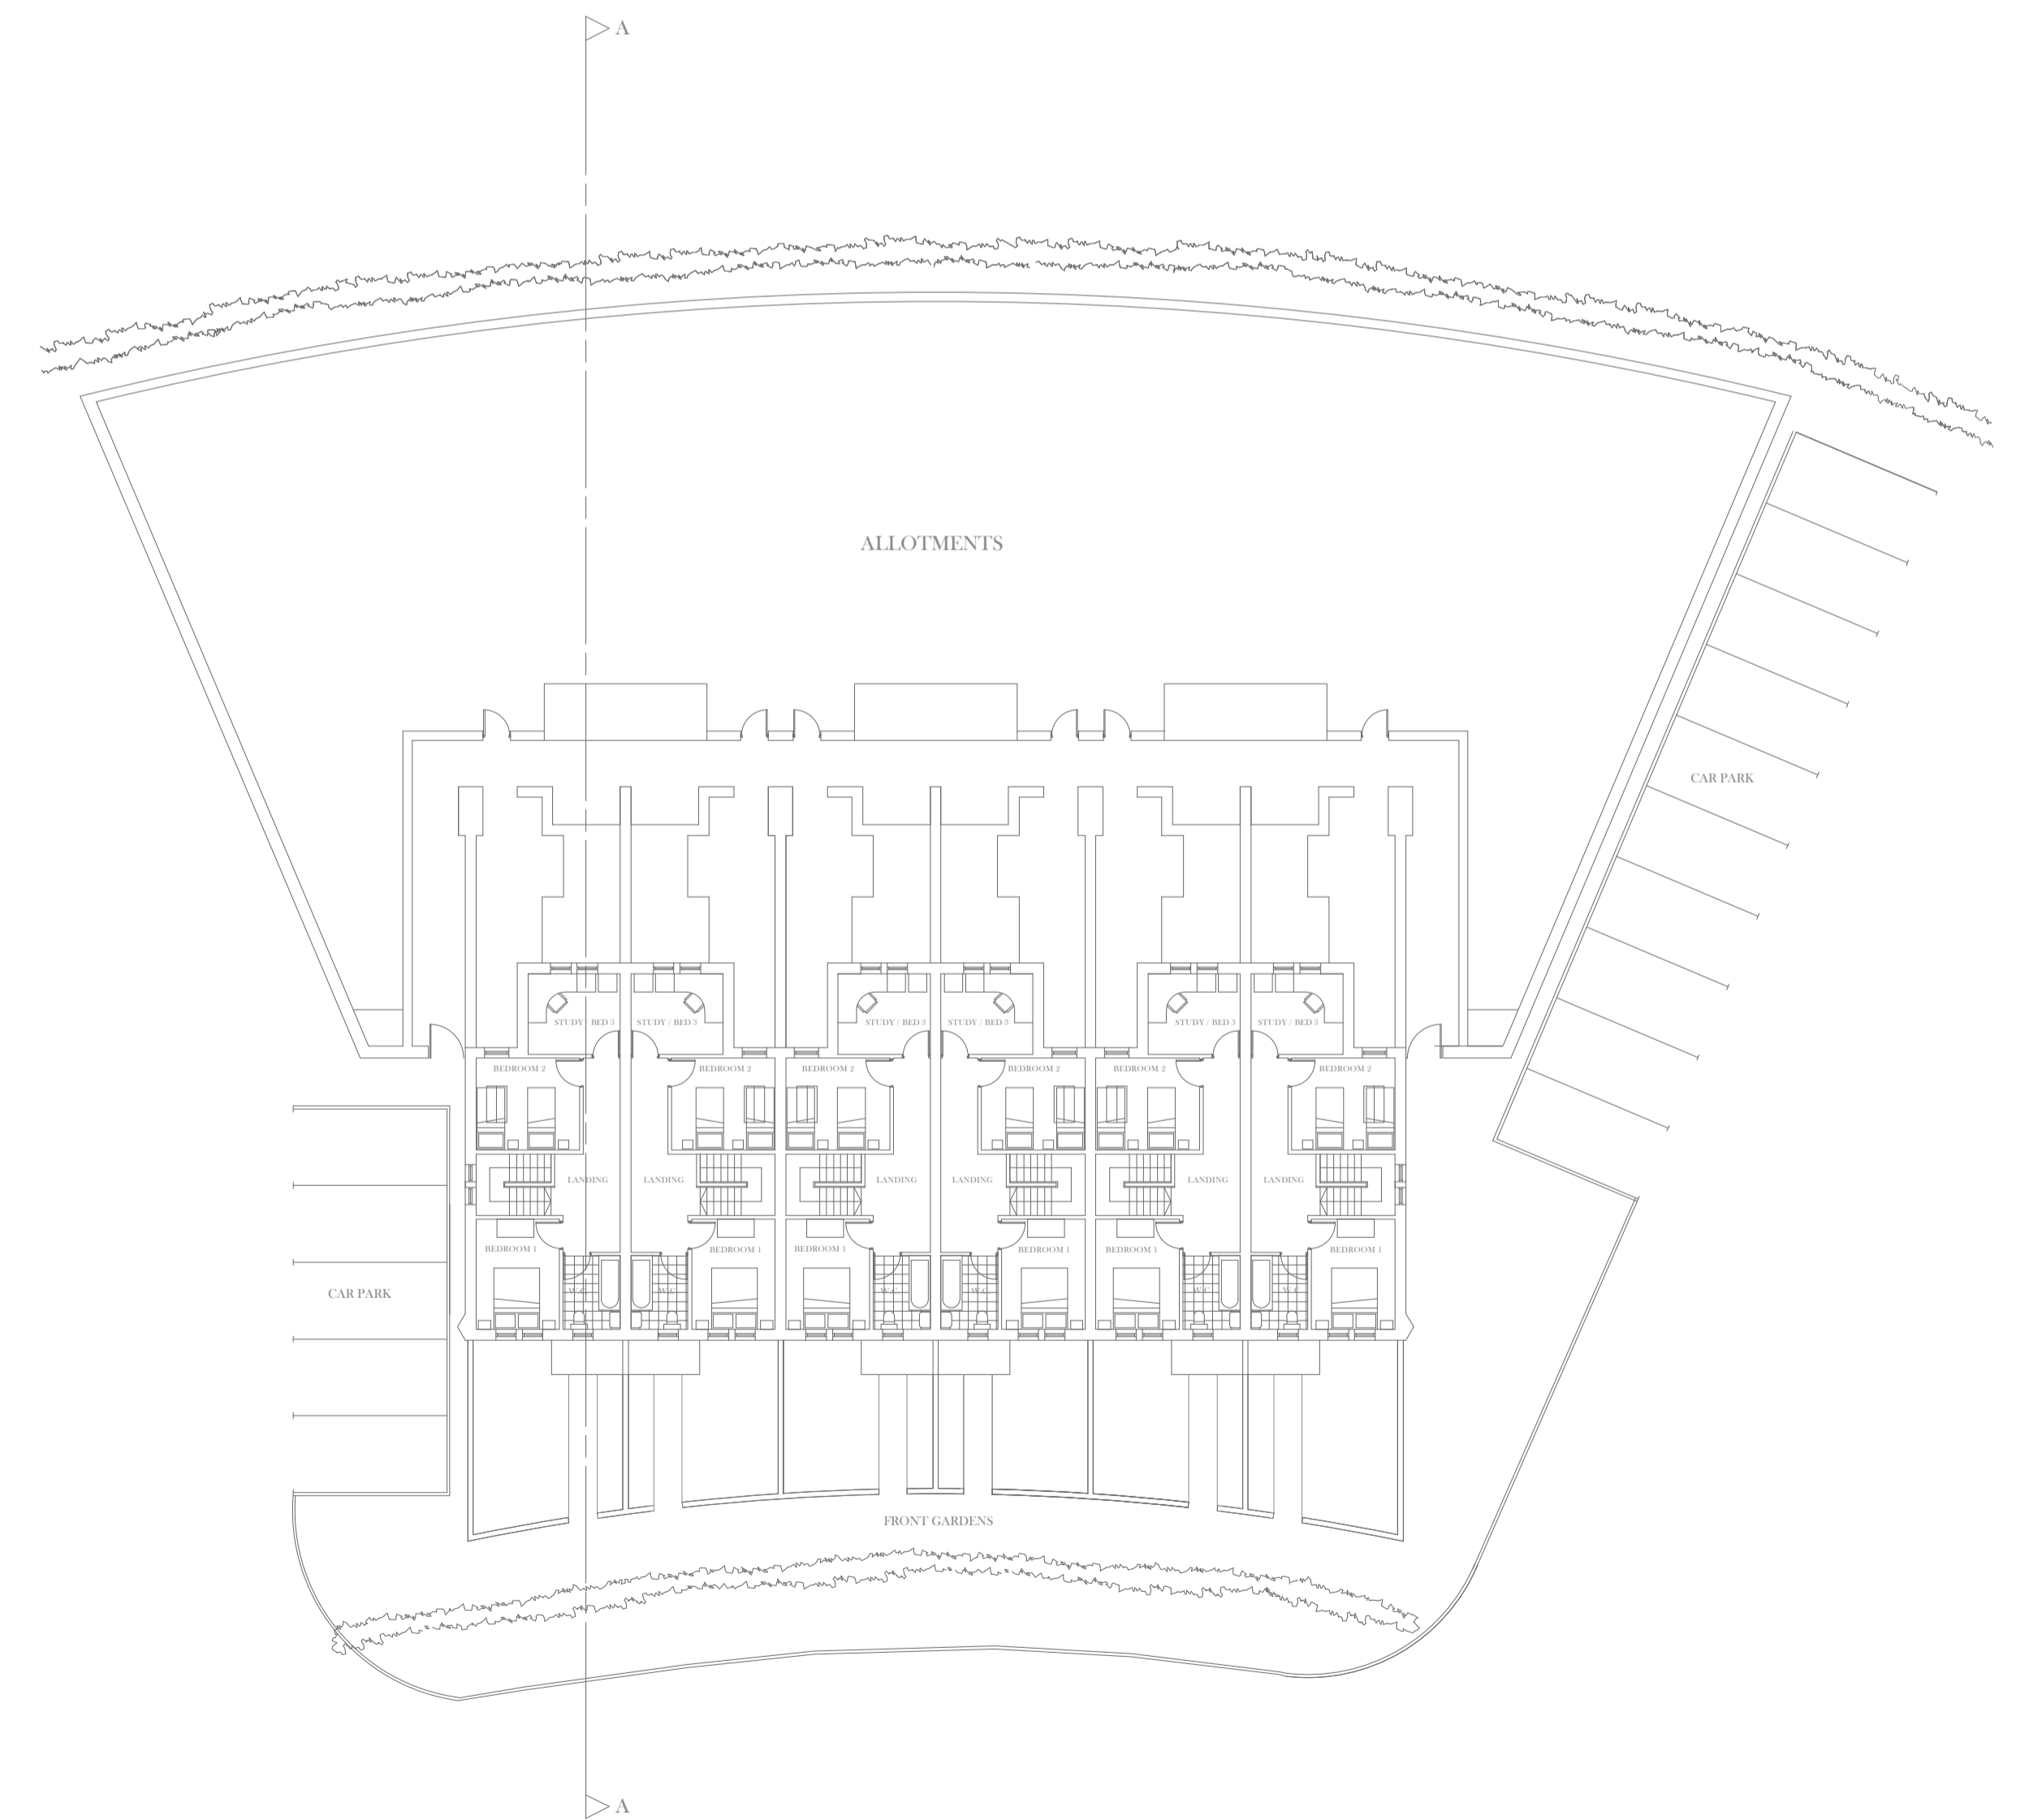

TYPE C - TERRACE - FIRST FLOOR PLAN & SITE LAYOUT - 1:200



TITLE	SCALE	DUNSOP BRIDGE
SOUTH SITE -	1:200 at A1	PLANNING
PROPOSED PLANS	DATE	
& ELEVATIONS	01/05/10	
NUMBER	DRAWN	FRANCIS ROBERTS ARCHITECTS
119 P15	RJP	17 WINCKLEY SQUARE PRESTON PR1 3JJ
		T 01772 962221 E. architects@francisroberts.com

